

Metres






SCALE 1 : 100

REV/NOTES:

Where building to the boundaries the adjacent owner is to be informed under the terms of the Party Wall Act 1996 and its provisions followed. Where building over boundaries the adjacent owner is to be served notice under section 65 of the Town & Country Planning Act 1990.

© This drawing and the works depicted are the copyright of ASB PROPERTY CONSULTANTS LTD and may not be reproduced or amended except by written permission of ASB PROPERTY CONSULTANTS LTD.

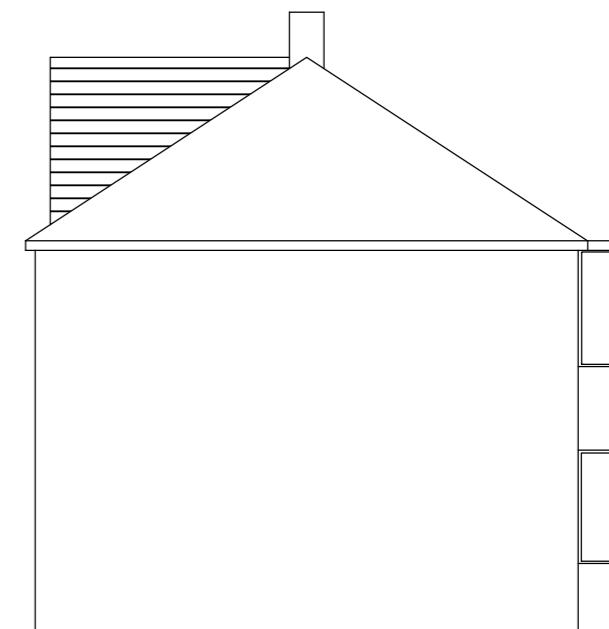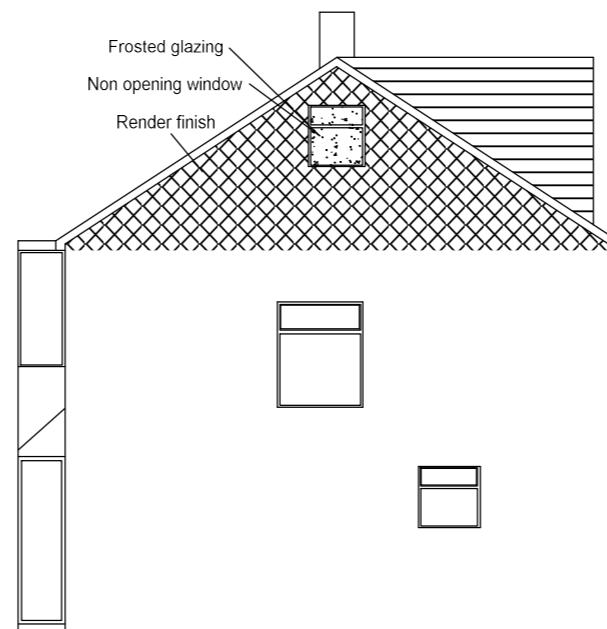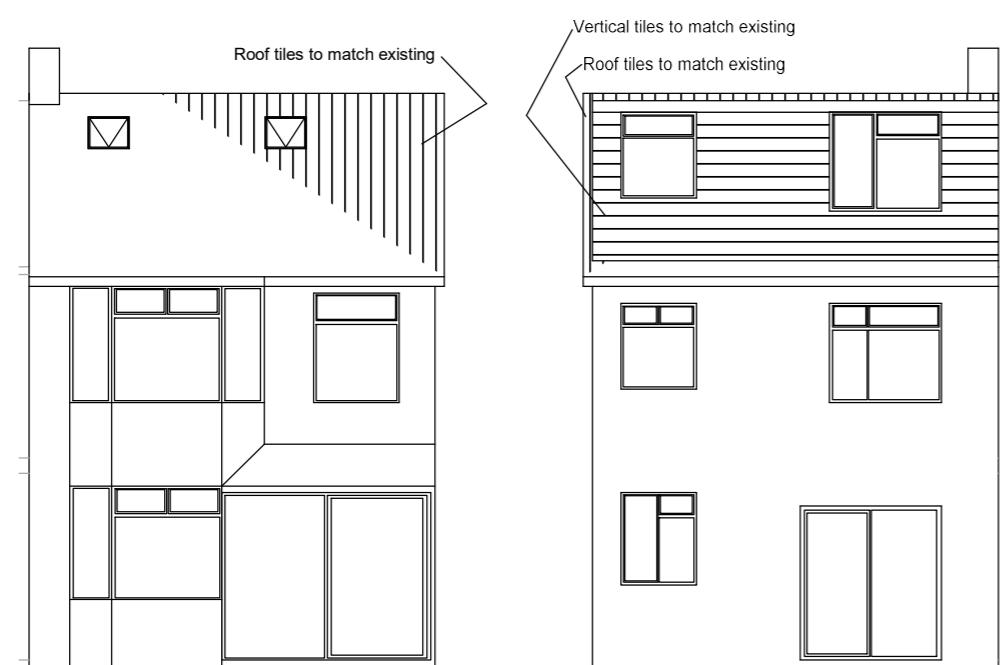

PROPOSED FRONT / REAR & SIDE ELEVATIONS
Scale 1:100

Application: COL – Loft conversion with hip to gable roof extension and rear dormer			
Client:	Amber Joy Middleton	Date:	10 th Jan 2025
Site:	84 Sutton Court Road Uxbridge, UB10 9HS	Drawn By:	Gurps Benning
Scale:	Refer to Drawing @ A3	Dwg No:	ASB1037 – 03COL

ASB PROPERTY CONSULTANTS LTD Planning consultants and Surveyors		
Unit 1, Gethchen House, Dawley Road Hayes, UB3 1EH	Tel : 07854 351 934 – 0208 212 7981	Email : asbpropertyconsultantsltd@hotmail.com