


Metres



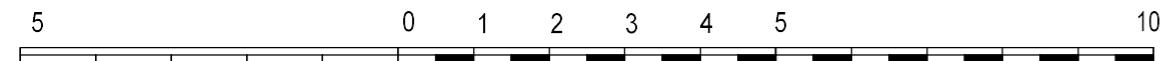


SCALE 1 : 100

REV/NOTES:

Where building to the boundaries the adjacent owner is to be informed under the terms of the Party Wall Act 1996 and its provisions followed. Where building over boundaries the adjacent owner is to be served notice under section 65 of the Town & Country Planning Act 1990.

© This drawing and the works depicted are the copyright of ASB PROPERTY CONSULTANTS LTD and may not be reproduced or amended except by written permission of ASB PROPERTY CONSULTANTS LTD.

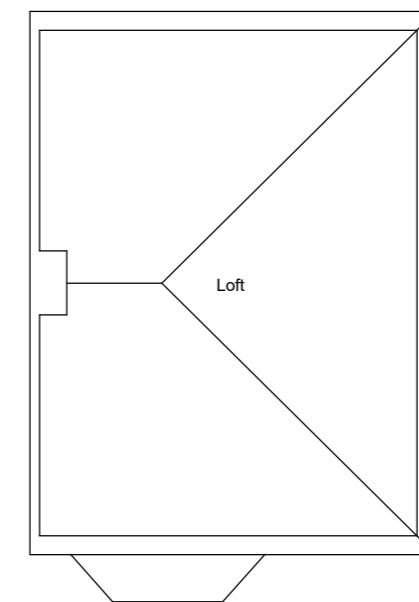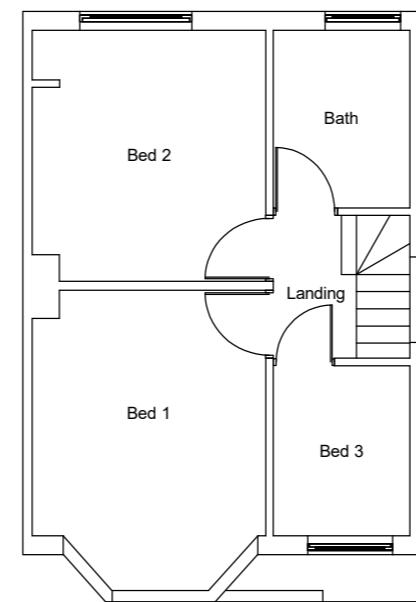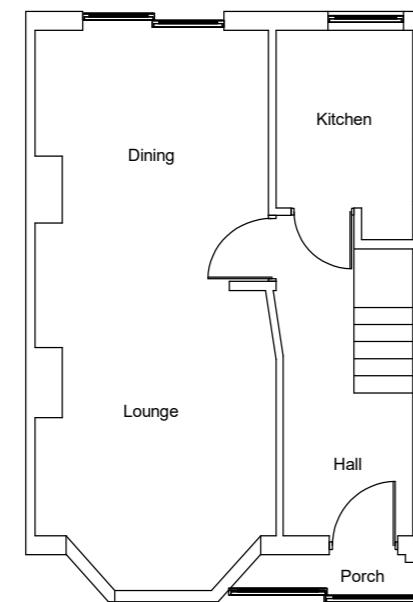

Application:  
**LHE – Ground floor extension**




Client: Amber Joy Middleton Date: 10<sup>th</sup> Jan 2025  
Site: 84 Sutton Court Road Drawn By: Gurns Benning  
Scale: Refer to Drawing @ A3 Dwg.No: ASB1037 – 01LHE

**ASB PROPERTY CONSULTANTS LTD**  
*Planning consultants and Surveyors*

Unit 1,  
Gethclen House,  
Dawley Road  
Hayes, UB3 1EH Tel : 07854 351 934 – 0208 212 7981  
Email : asbpropertyconsultantsltd@hotmail.com

Copyright © 2025 ASB PROPERTY CONSULTANTS LTD  
(All rights reserved)

EXISTING GF / FF & ROOF LAYOUTS  
Scale 1:100

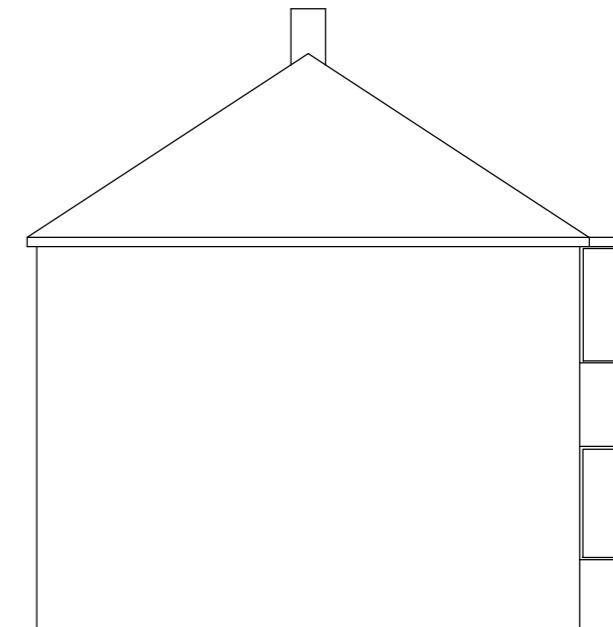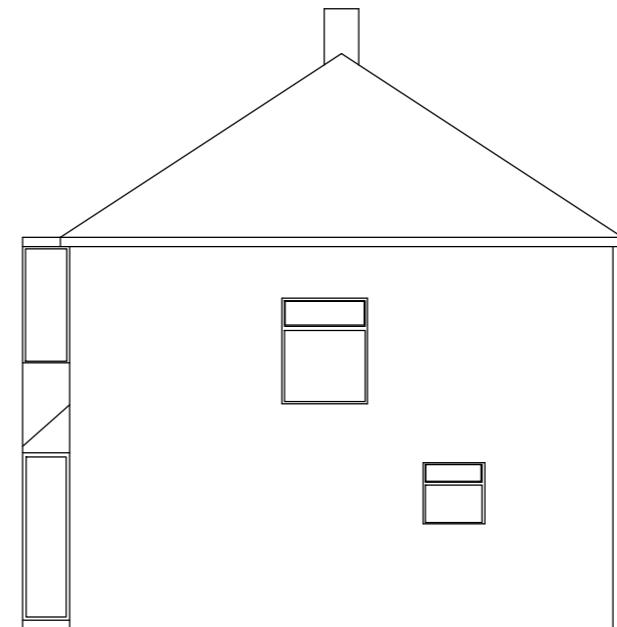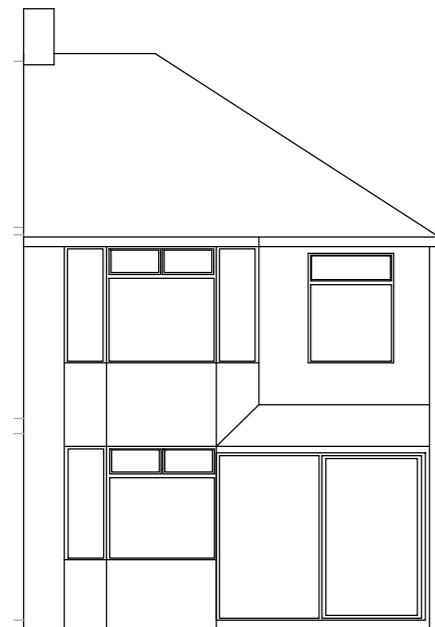

EXISTING FRONT / REAR & SIDE ELEVATIONS  
Scale 1:100