



Metres

0 1 2 3 4 5

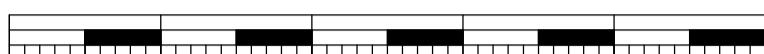

SCALE 1 : 50

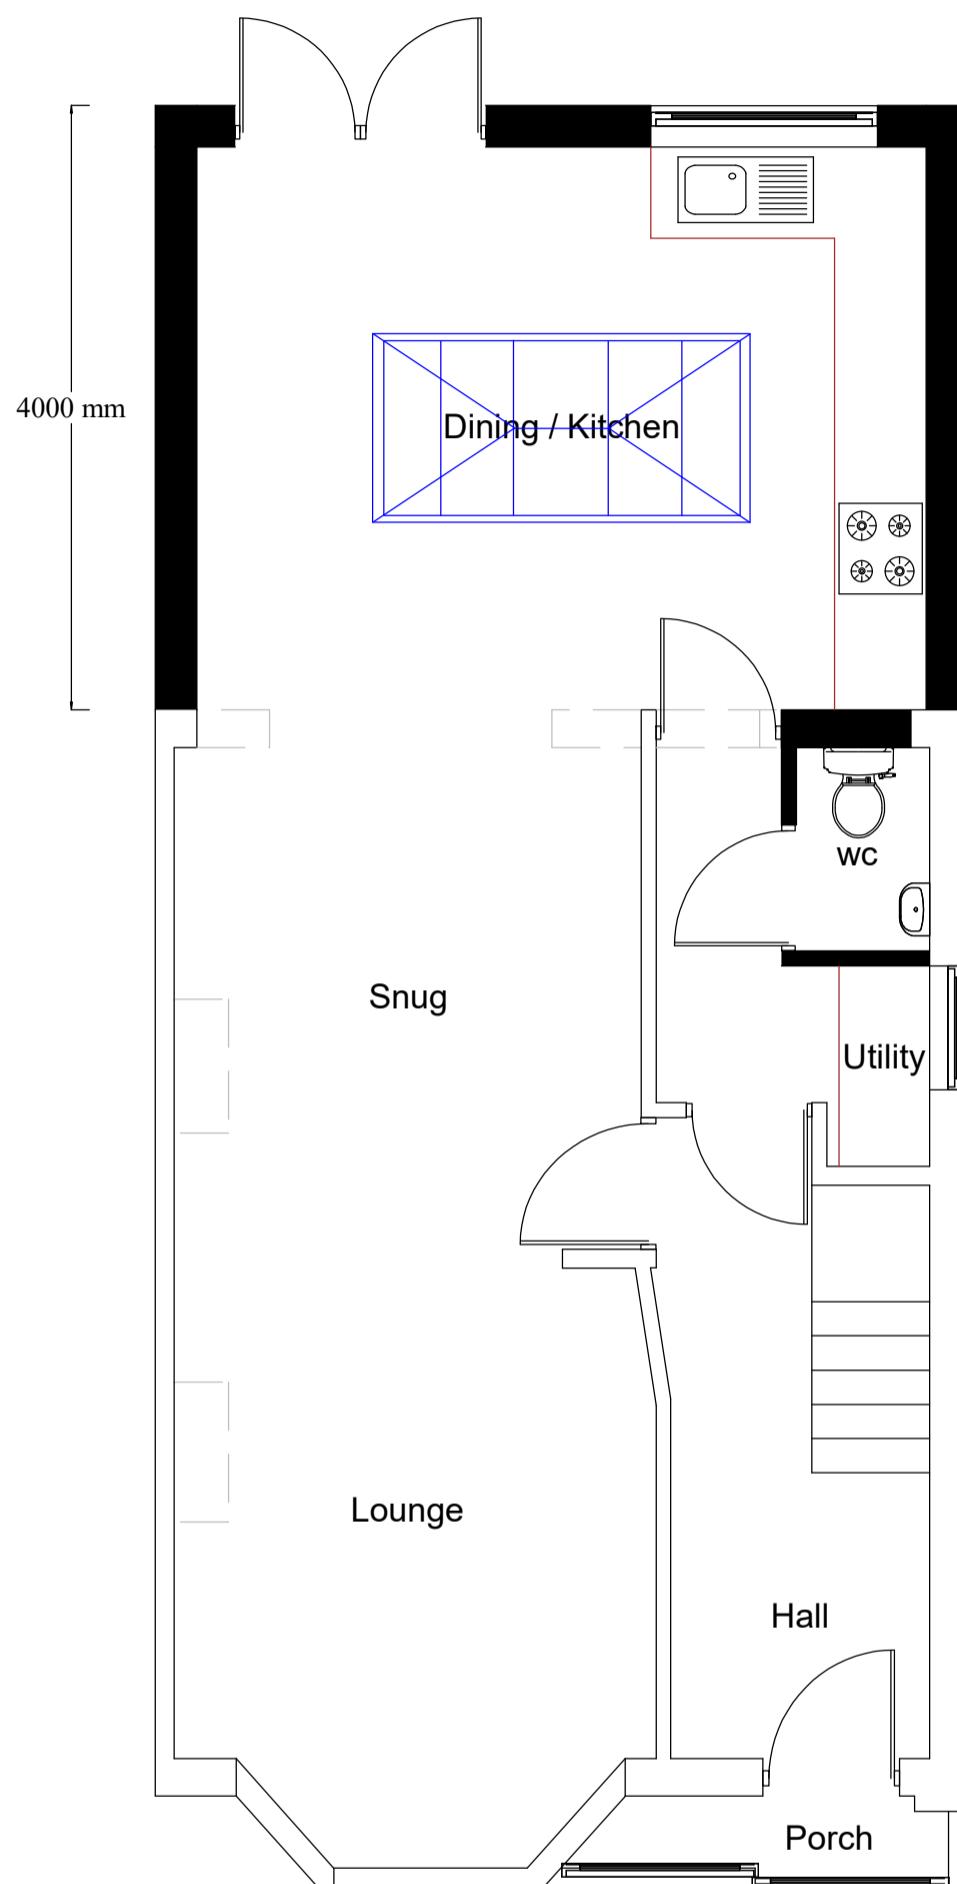

REV/NOTES:

Where building to the boundaries the adjacent owner is to be informed under the terms of the Party Wall Act 1996 and its provisions followed. Where building over boundaries the adjacent owner is to be served notice under section 65 of the Town & Country Planning Act 1990.

© This drawing and the works depicted are the copyright of ASB Property Consultants LTD and may not be reproduced or amended except by written permission of ASB Property Consultants LTD

PROPOSED GF LAYOUT

Scale 1:50

| Application: | | | |
|-------------------------------------|--|-----------|---------------------------|
| LHE – Ground floor extension | | | |
| Client: | Amber Joy Middleton | Date: | 10 th Jan 2025 |
| Site: | 84 Sutton Court Road Uxbridge, UB10 9HS | Drawn By: | Gurps Benning |
| Scale: | Refer to Drawing @ A3 | Dwg.No: | ASB1037 – 02LHE |

ASB PROPERTY CONSULTANTS LTD

Planning consultants and Surveyors

Unit 1,
Gethclen House,
Dawley Road
Hayes, UB3 1EH

Tel : 07854 351 934 – 0208 212 7981

Email : asbpropertyconsultantsltd@hotmail.com