
3. This drawing is the copyright of POQ Architects and must not be used or reproduced without their permission

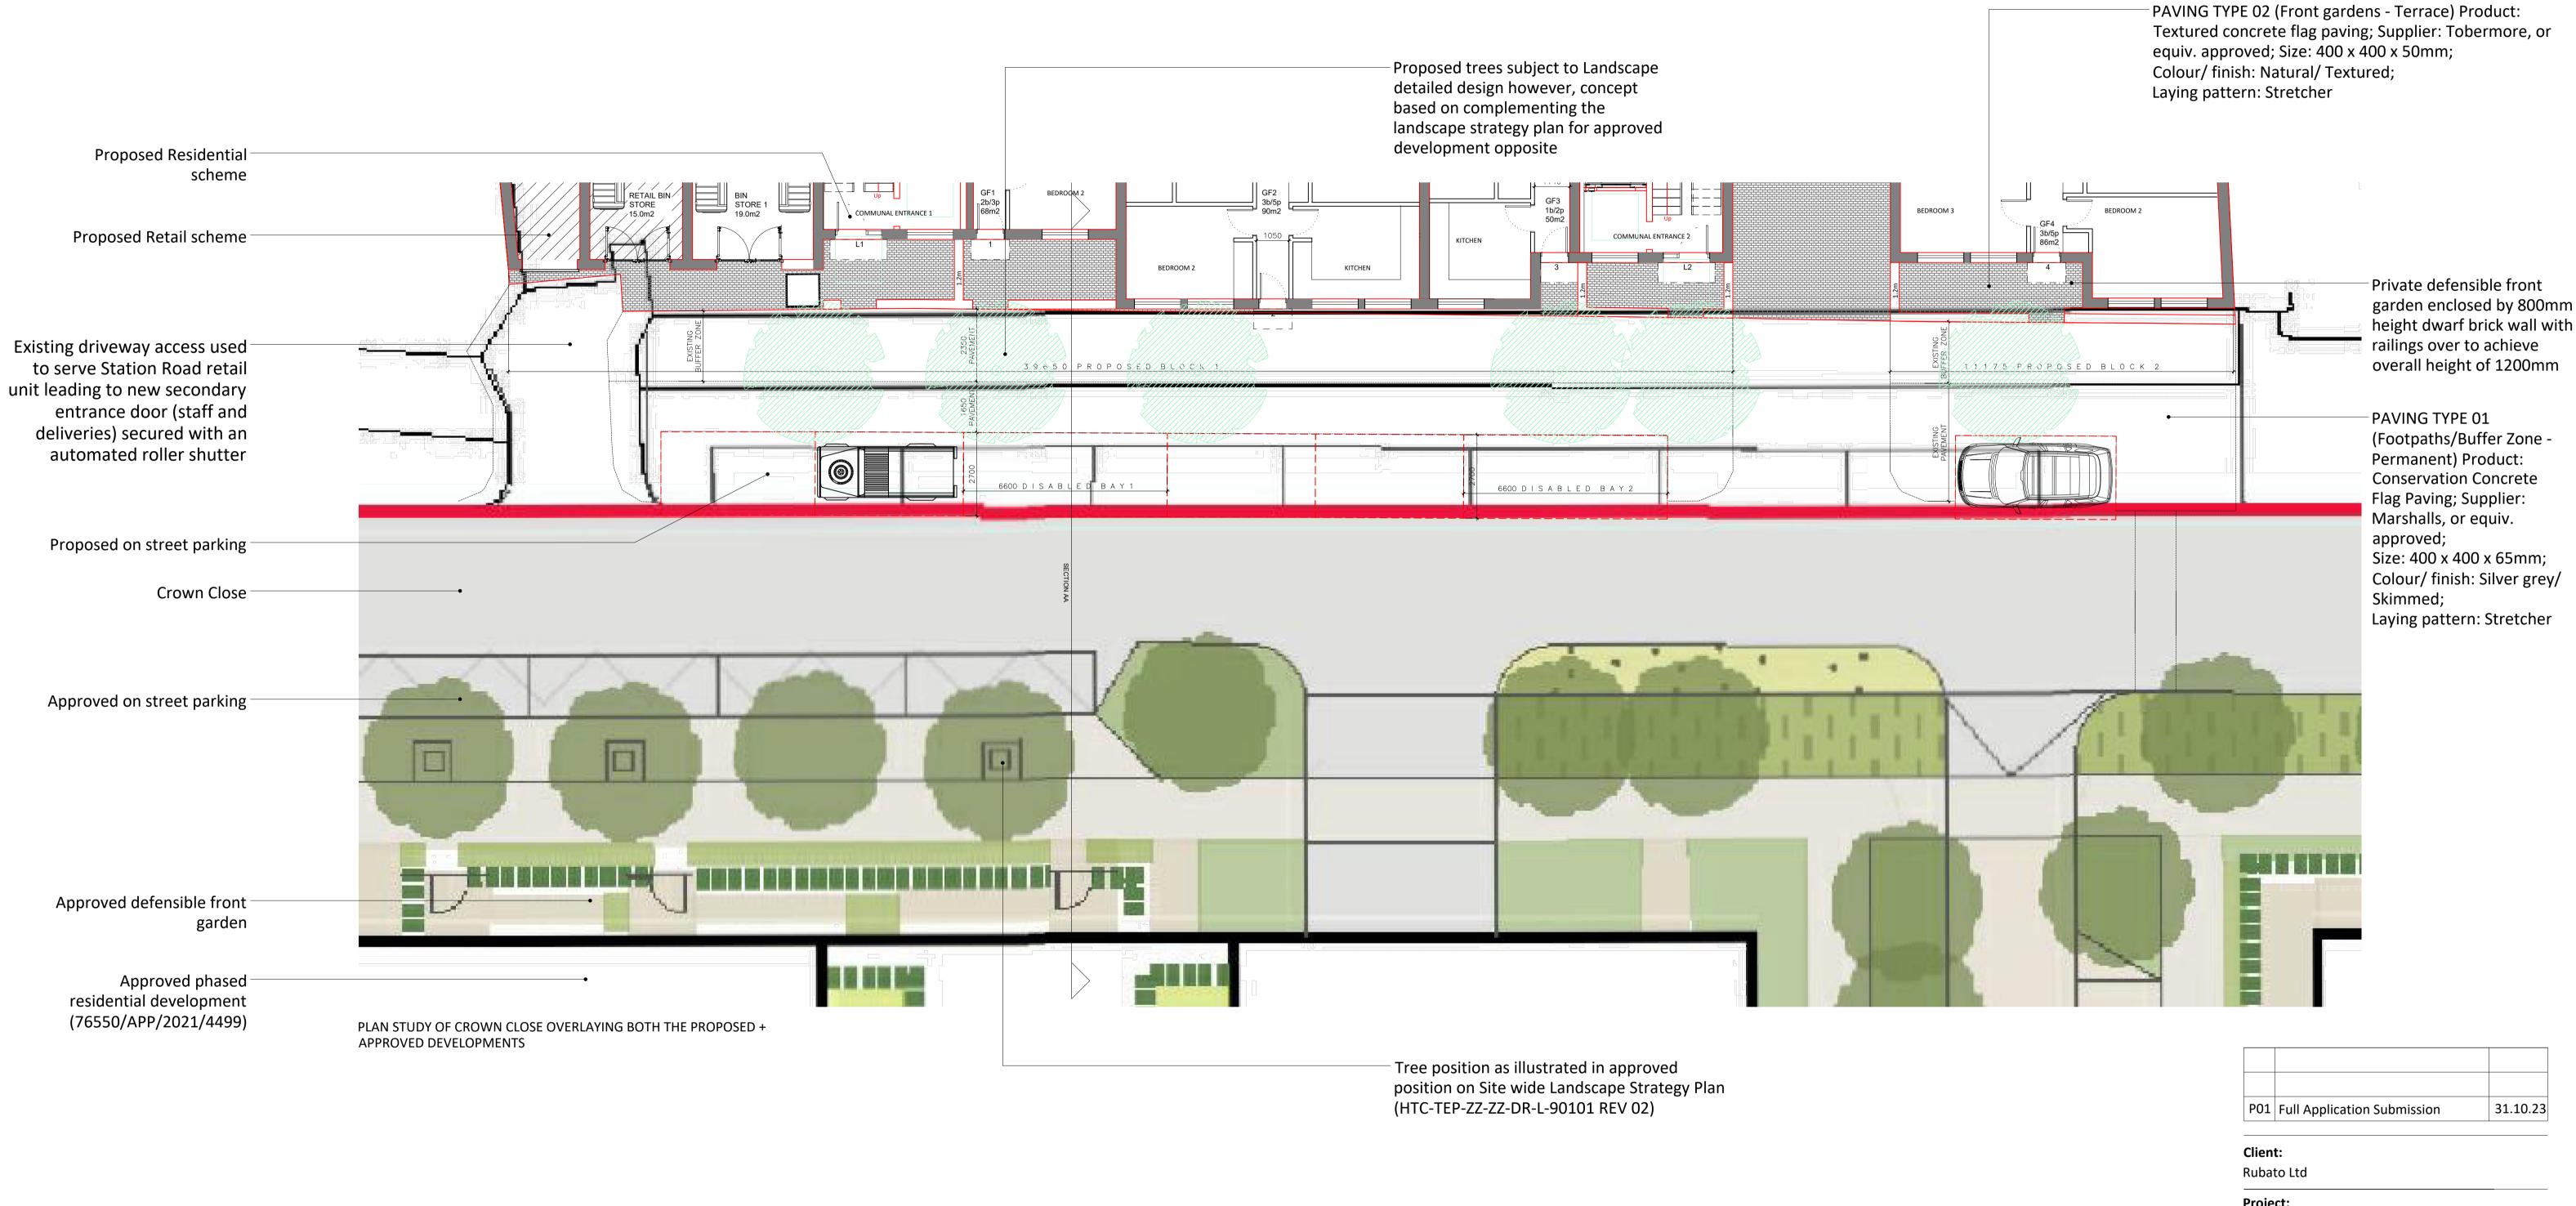



Project: Station Road/Crown Close Hayes UB3 4BE Date: 01.01.23 Scale: 1:100@A1 / 1:200 @ A3

Drawing title:

Proposed Plan Study - Crown Close

Drawing number:

169/107

P01

Revision:

POQ Architects, The Old PC, Rudolph Road, Bushey WD23 3DU T: +44 (0)20 8950 1463 RIBA 🖐 Chartered Practice