




1. Scale this drawing for Planning Purposes only
2. Do not scale for working drawings all dimensions shall be checked on site prior to commencing the works and any errors or admissions reported to the Architect
3. This drawing is the copyright of POQ Architects and must not be used or reproduced without their permission

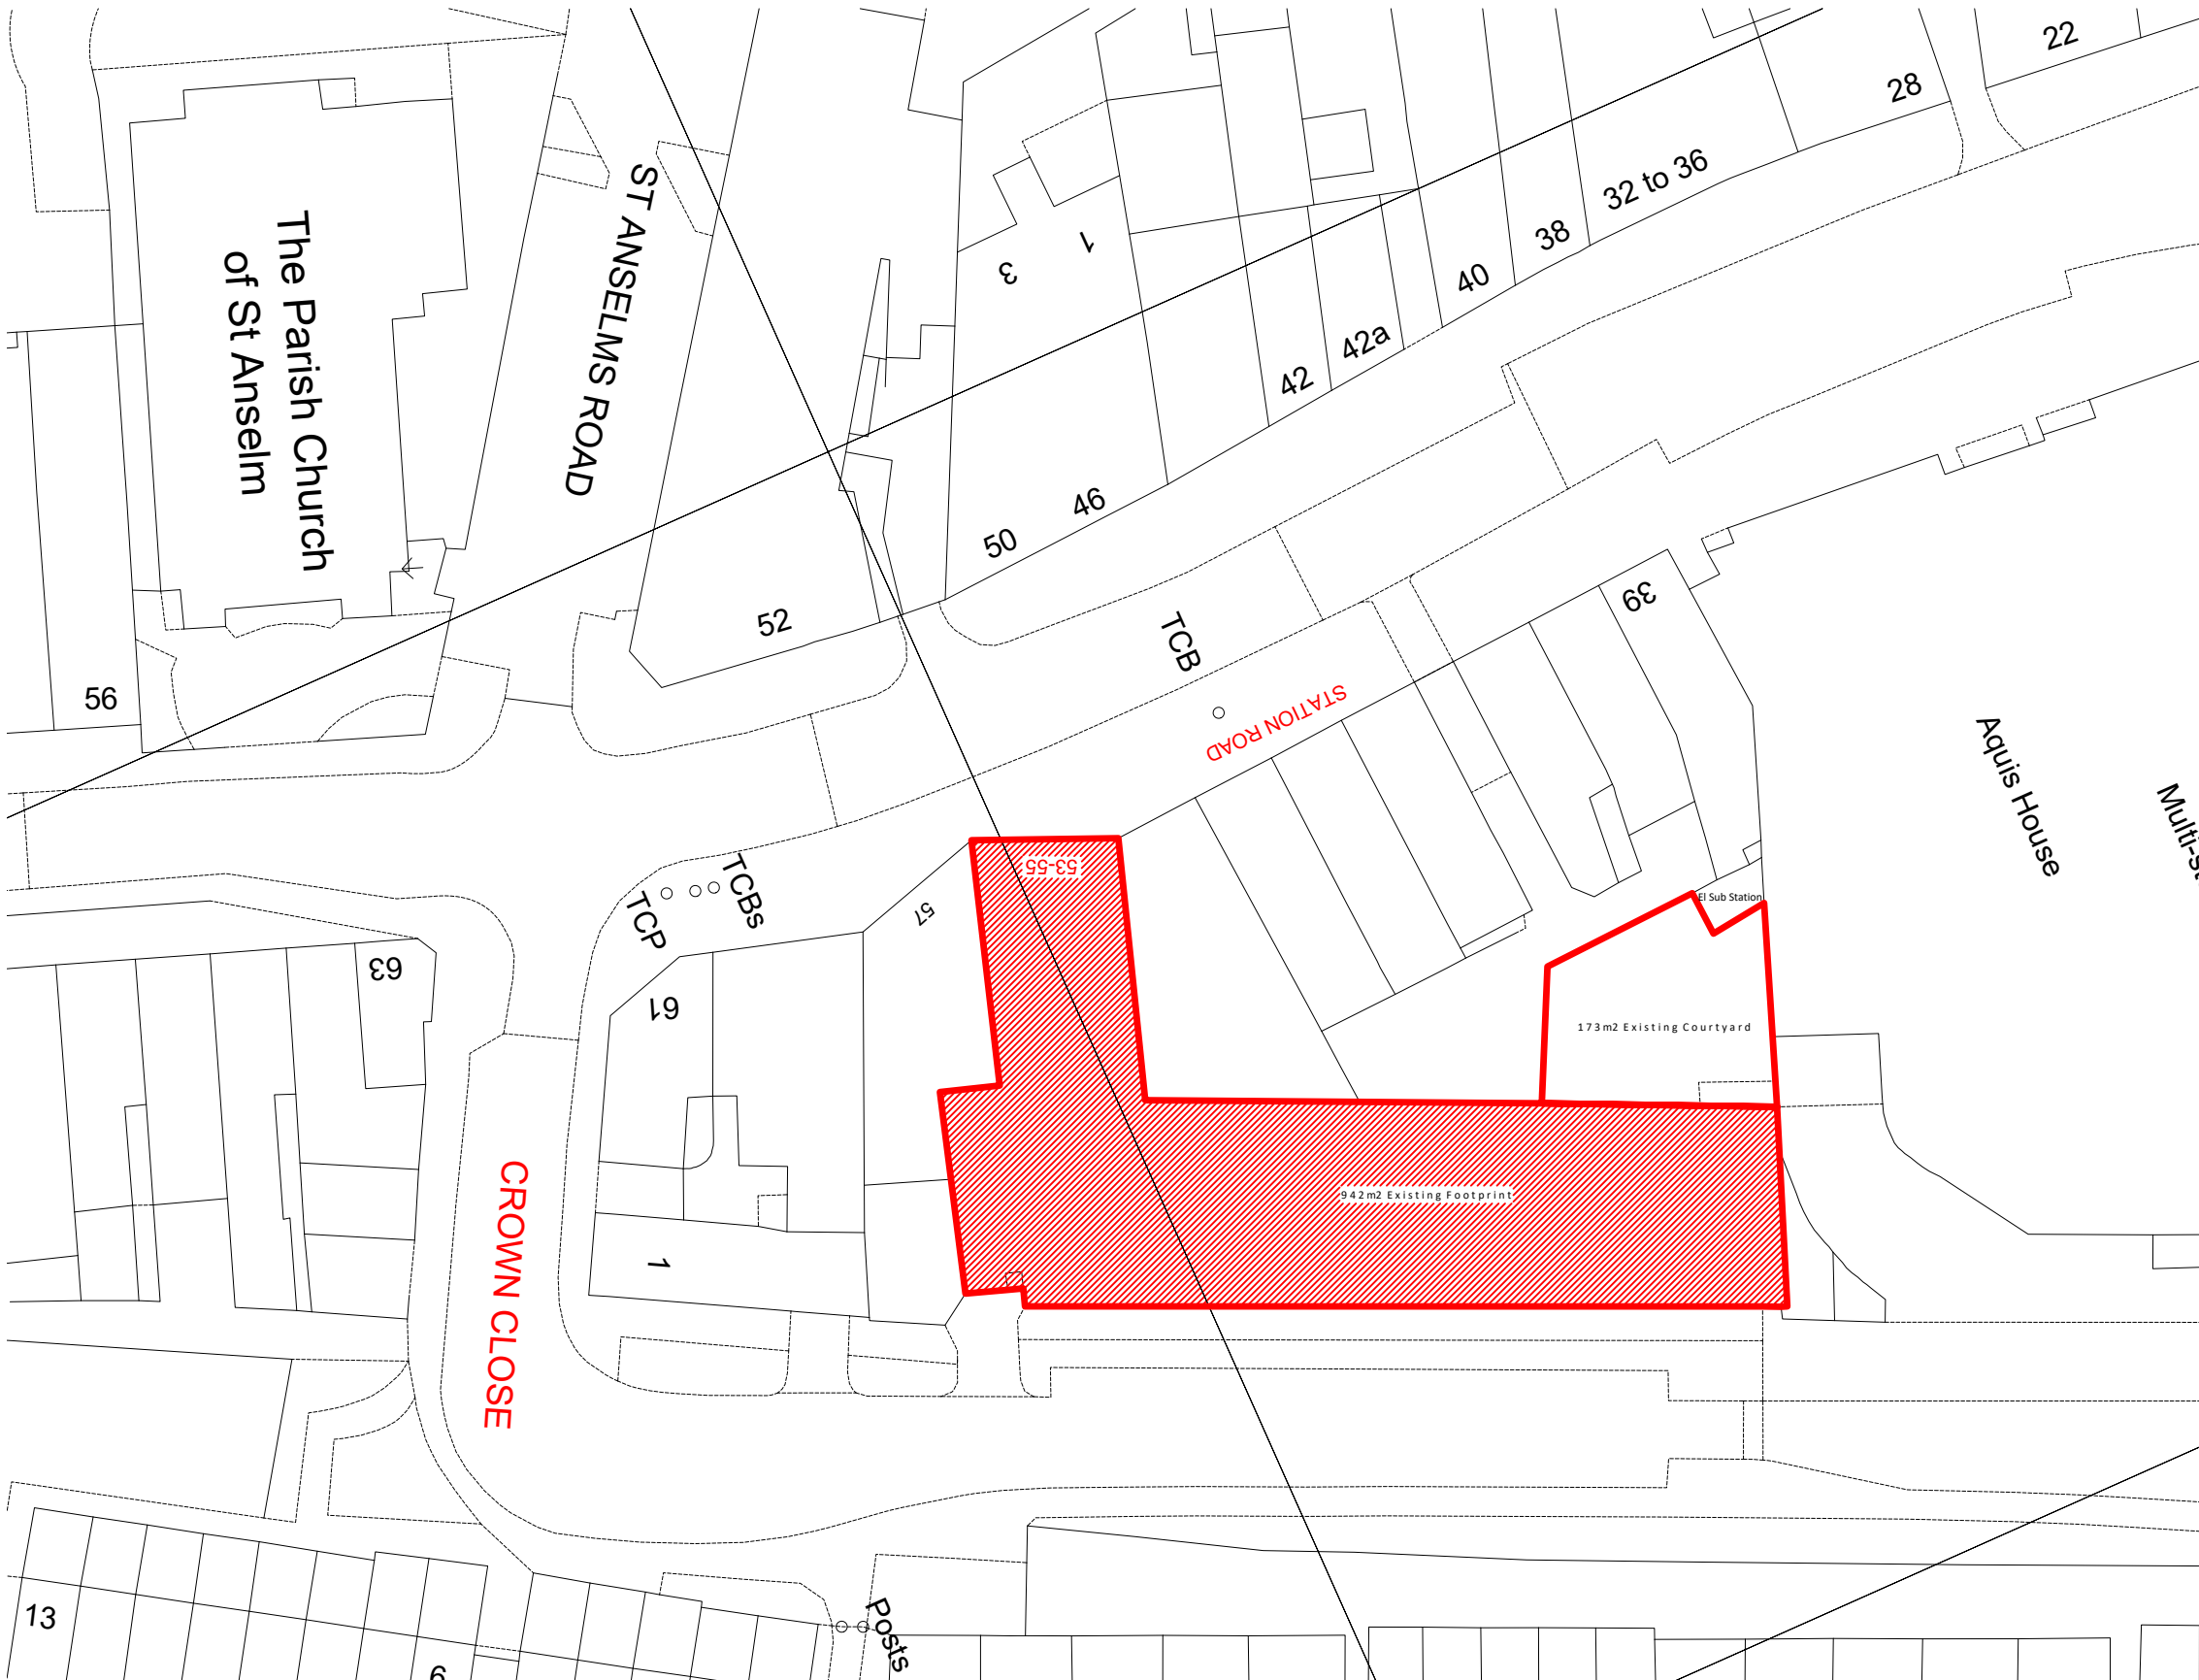

PROPOSED BLOCK PLAN



PROPOSED BLOCK PLAN

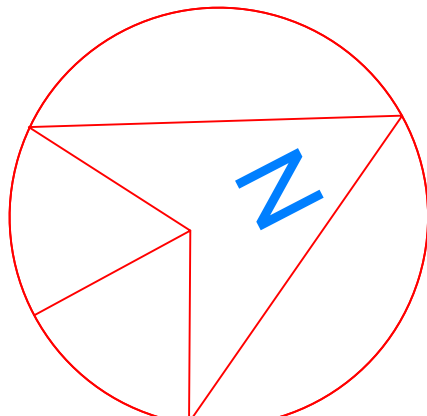 

P05	Submission to Hayes Council	26.04.23
-----	-----------------------------	----------

Client:
Rubato Ltd

Project:
Station Road/Crown Close
Days
UB3 4BE

Date:
01.01.23

Scale:
1:500@A1 / 1:1000 @ A3

Drawing title:
Existing and Proposed Block Plan

Drawing number:

Revision:

169/110

P05

OQ Architects, The Old PC, Rudolph Road, Bushey WD23 3DU
 Tel: +44 (0)20 8950 1463

: +44 (0)20 8950 1463

RIBA 
Chartered Practice

poqa