


1. Scale this drawing for Planning Purposes only
2. Do not scale for working drawings all dimensions shall be checked on site prior to commencing the works and any errors or admissions reported to the Architect
3. This drawing is the copyright of POQ Architects and must not be used or reproduced without their permission

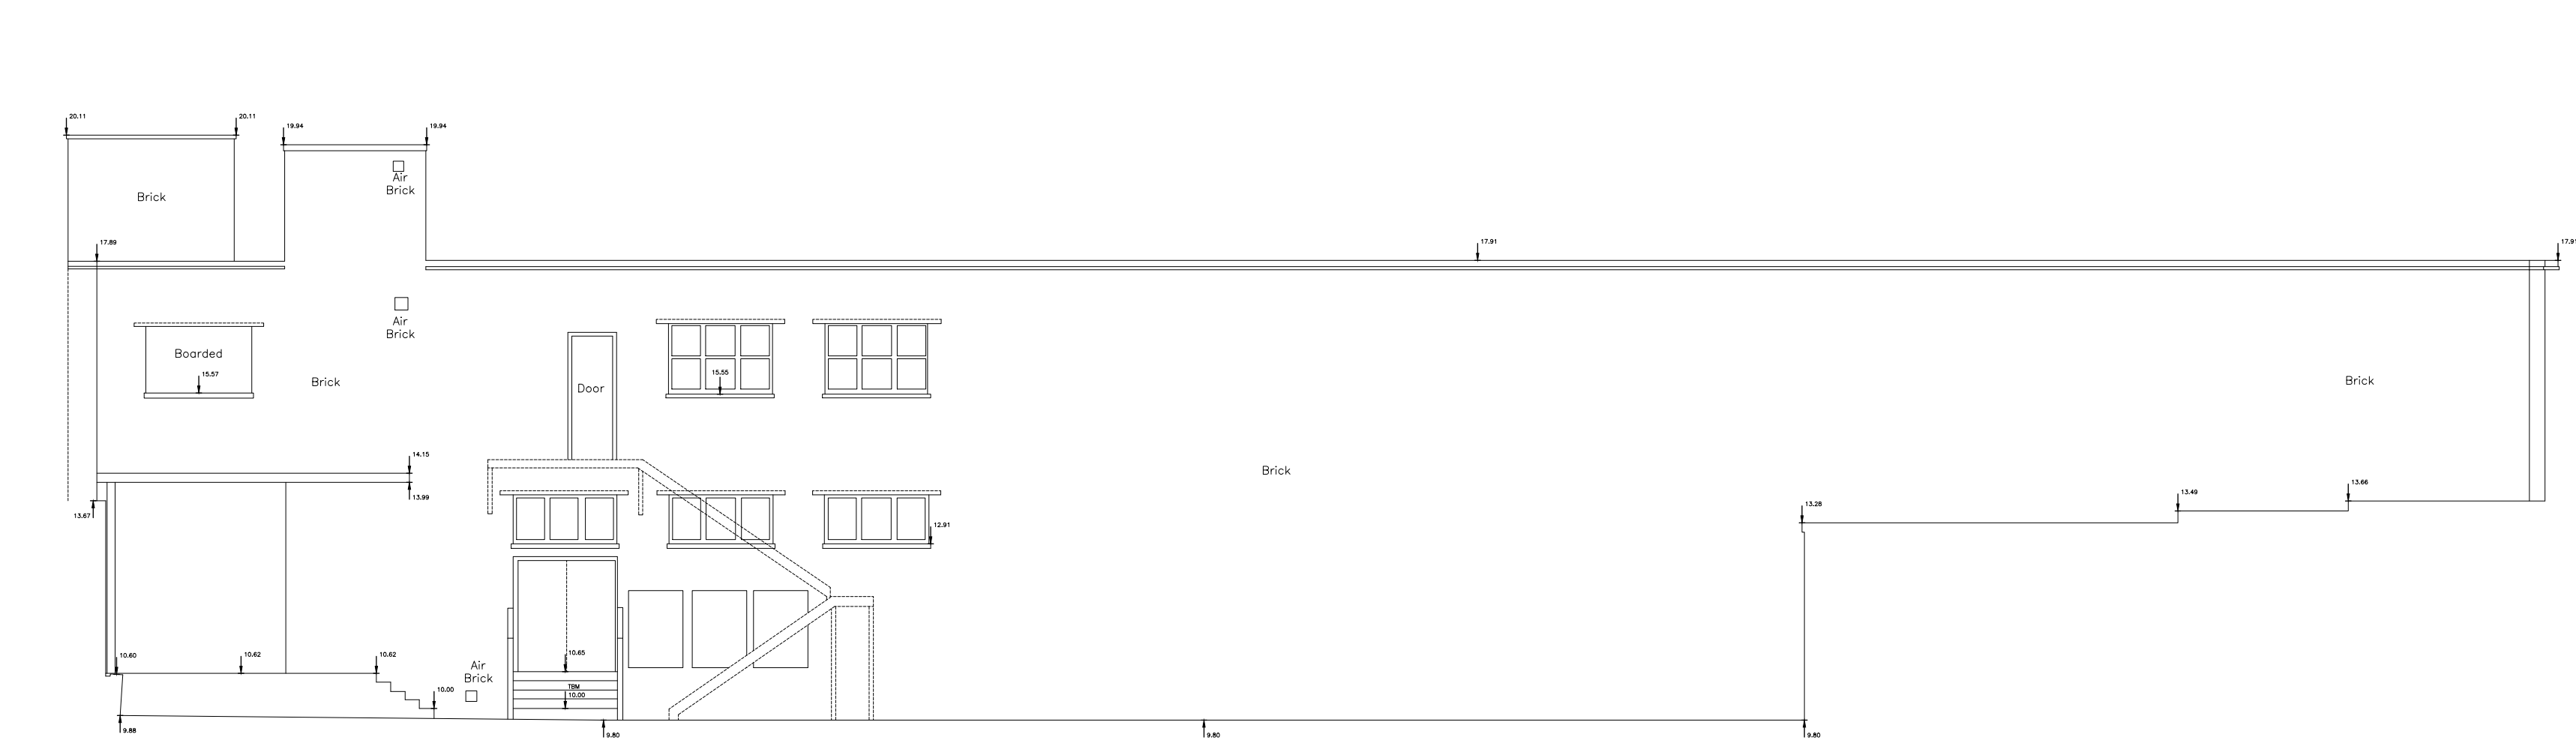

ELEVATION 5

Arbitrary Datum: 7.00m

Arbitrary Datum: 7.00m



ELEVATION 1

Arbitrary Datum: 7.00m

Arbitrary Datum: 7.00m



KEY

- Ref. Description
A Proposed raised ground floor window openings x17 into existing masonry elevation facing Crown Close
B Proposed door openings x3 into existing masonry elevation facing Crown Close

ELEVATION 3

Arbitrary Datum: 7.00m

Arbitrary Datum: 7.00m

Proposed openings as applied under application 77603/APP/2024/1964
Installation of 34 no. windows and 3 no. doors within elevation facing Crown Close together with 18 no. opening rooflights within existing flat roof (hidden behind existing parapet wall) in order to bring natural light and ventilation into existing commercial property.

P18	Issued to Hillingdon Council	12.09.24

Client:
Rubato Ltd

Project:
Station Road/Crown Close
Hayes
UB3 4BE

Date:
01.07.24

Scale:
1:100@A1 / 1:200 @ A3

Drawing title:
Proposed Elevations

Drawing number:

Revision:

169/178

P18

POQ Architects, The Old PC, Rudolph Road, Bushey WD23 3DU
T: +44 (0)20 8950 1463