
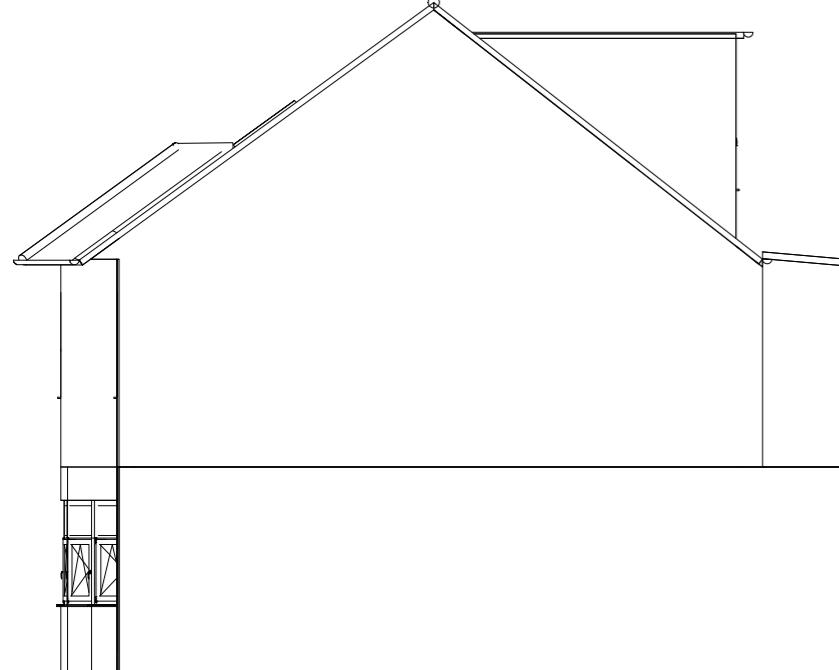
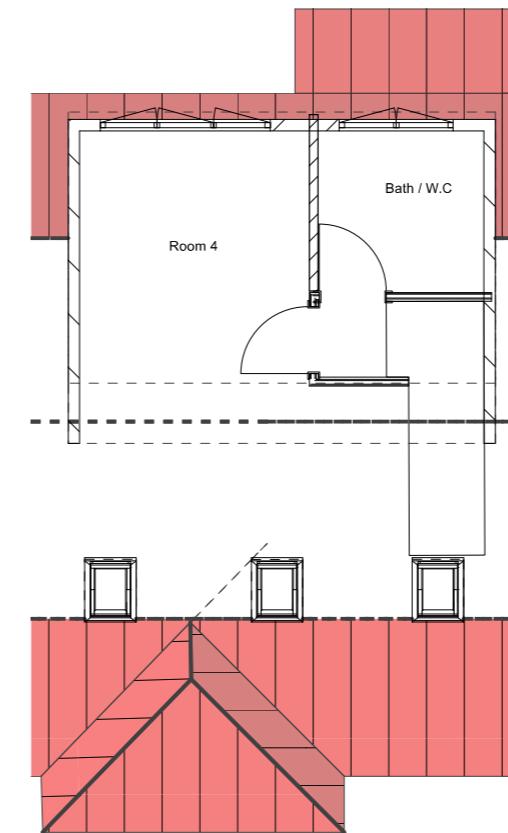
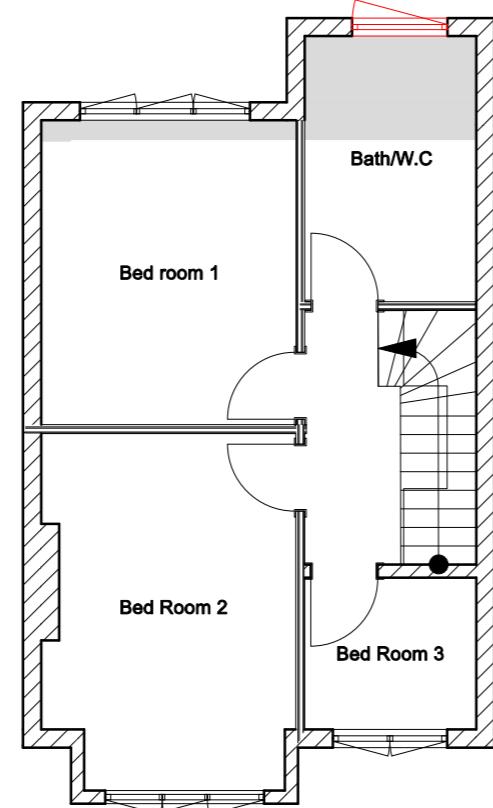




Loft Volume Calculation  
 Existing Roof - 70.92 m<sup>3</sup>  
 (W = 8.51, L=6.24, Q=4.34, P=1.91, O=3.47)

Proposed Roof = 120.33m<sup>3</sup>  
 (Pitch Roof - two end gables - W=8.51, L=6.24, R=3.47) = 92.13m<sup>3</sup>  
 (Dormer = H=2.86, D=3.49, L=5.64) = 28.2m<sup>3</sup>


Volume increase = 49.41 < 50m<sup>3</sup>

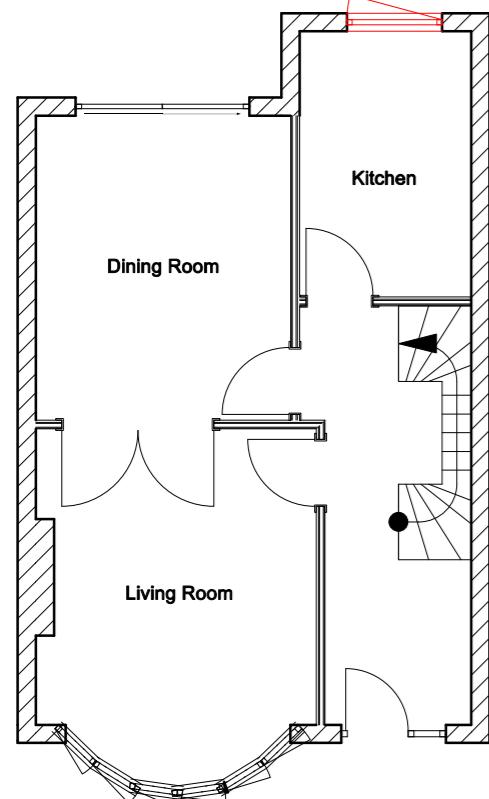

0 1 2 3 4 5 6 7 8 9 10  
 SCALE 1:100  
 In Meters

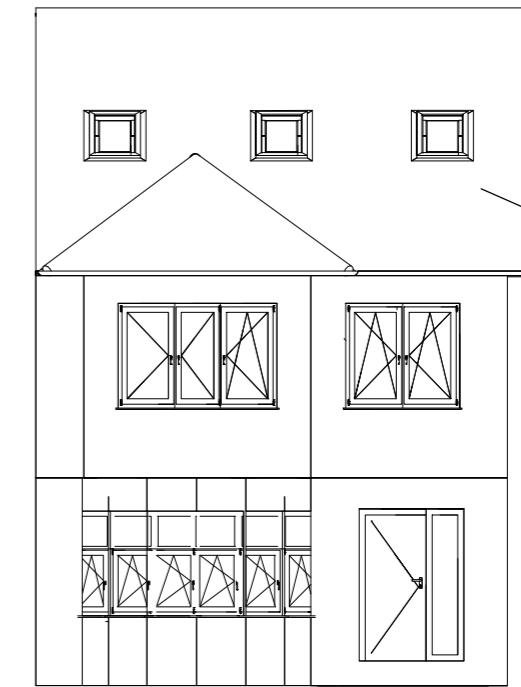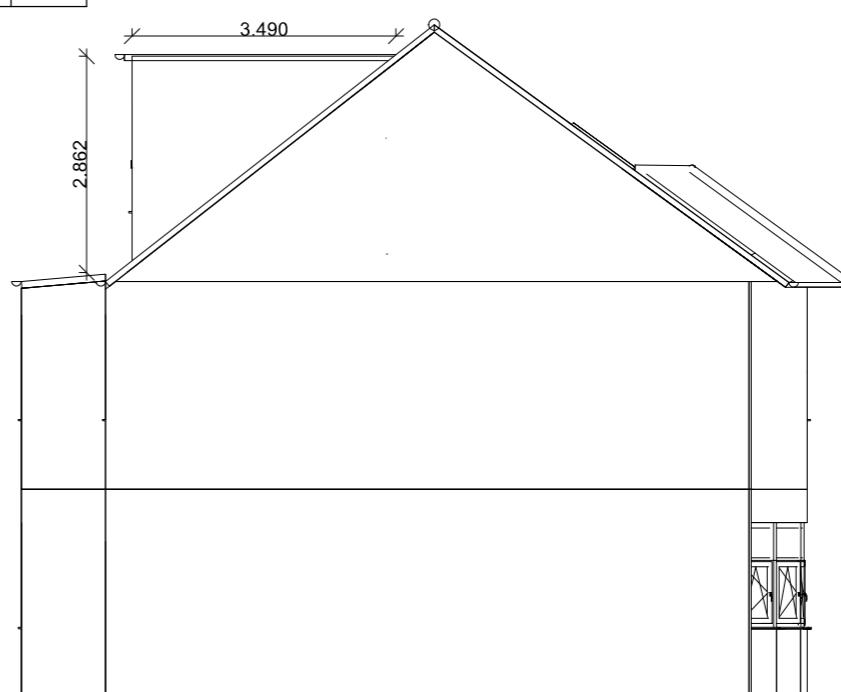

Tiles to match existing

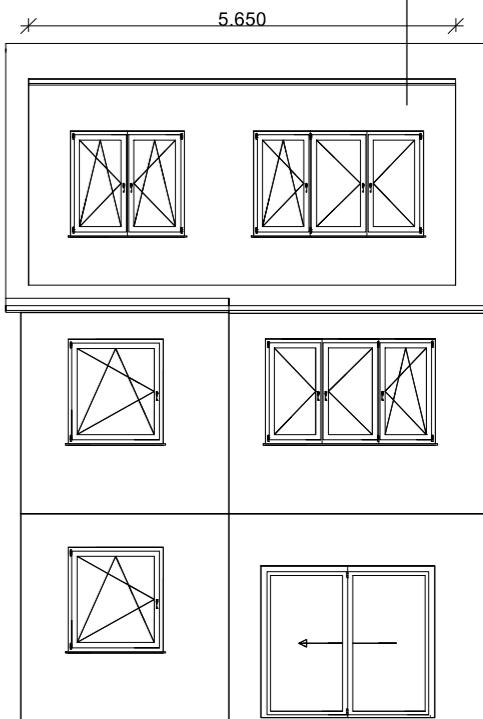

Drawing title:  
 Proposed Plans And Elevations  
 (Cofit Conversion)

Client: Mr Jayapiragash  
 Address: - 39, Winchester Road  
 Northwood  
 HA6 1JG

Scale: 1:100 Dwg. no. 30WR03  
 Revision 01

Date created: 19/07/22

Prepared By  
 MS Plans and Surveys  
 www.msplansandsurveys.co.uk  
 email - msplansandsurveys@gmail.com  
 mobile - 077020 66140

© MS and HS Services limited  
 Unauthorised use is punishable by law.