

DRAWING SHEET.

Contract No. 290922


Sht. 1 of 1

Date: 6.10.22

SK-290922-03

Rev.

Project: 15 Roxburn Way, Ruslip, HA4 6HR, Site plan.

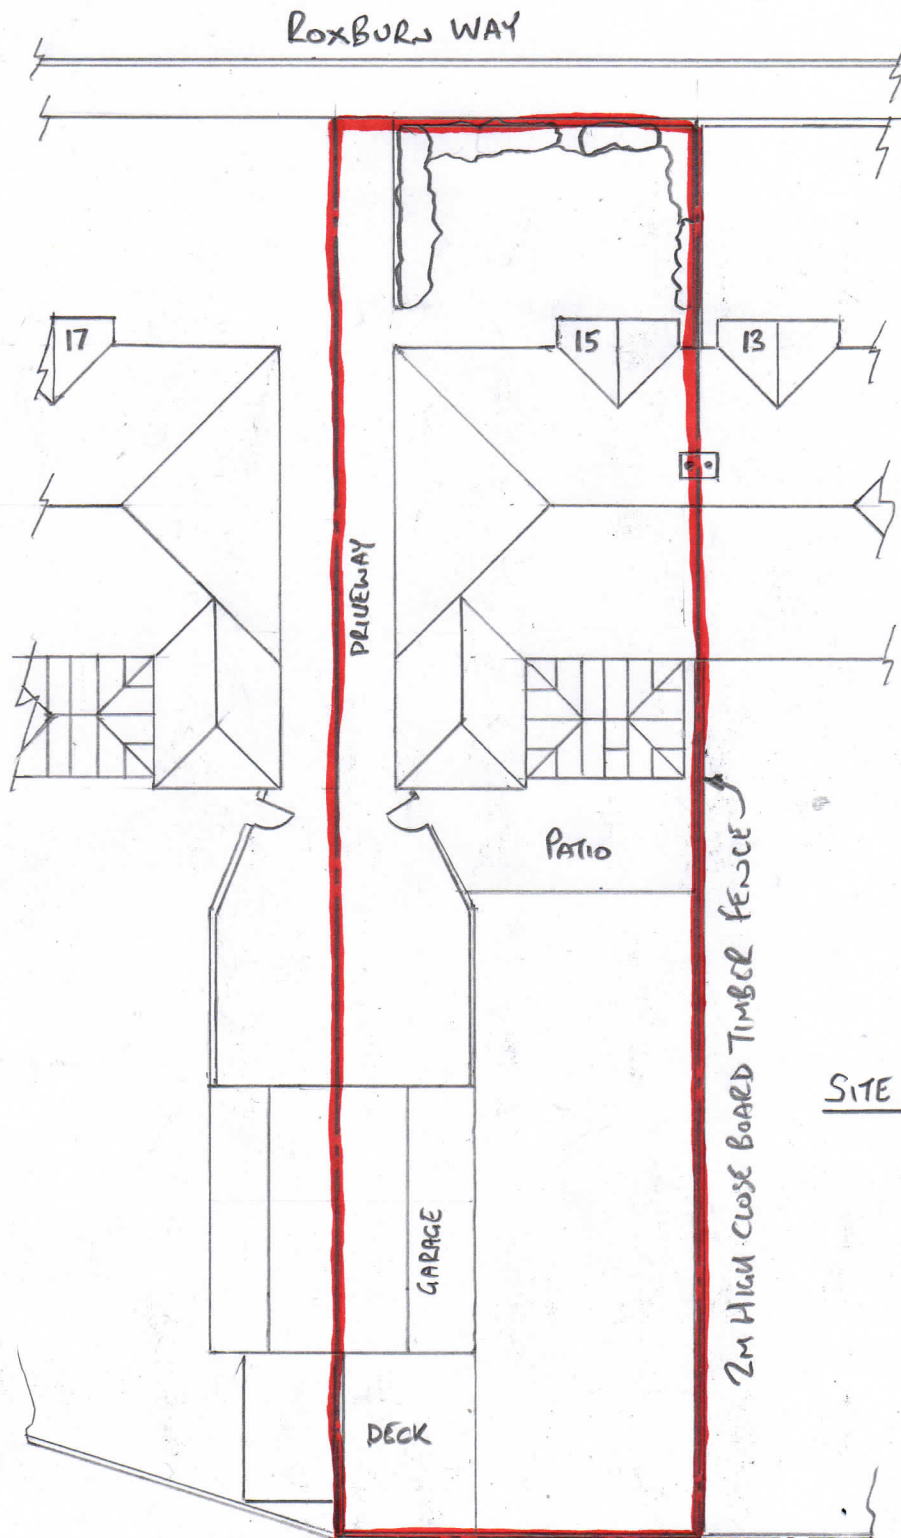

SITE PLAN (1:200)

0 1 2 3 4 5 6 7 8 9 10m
1:200