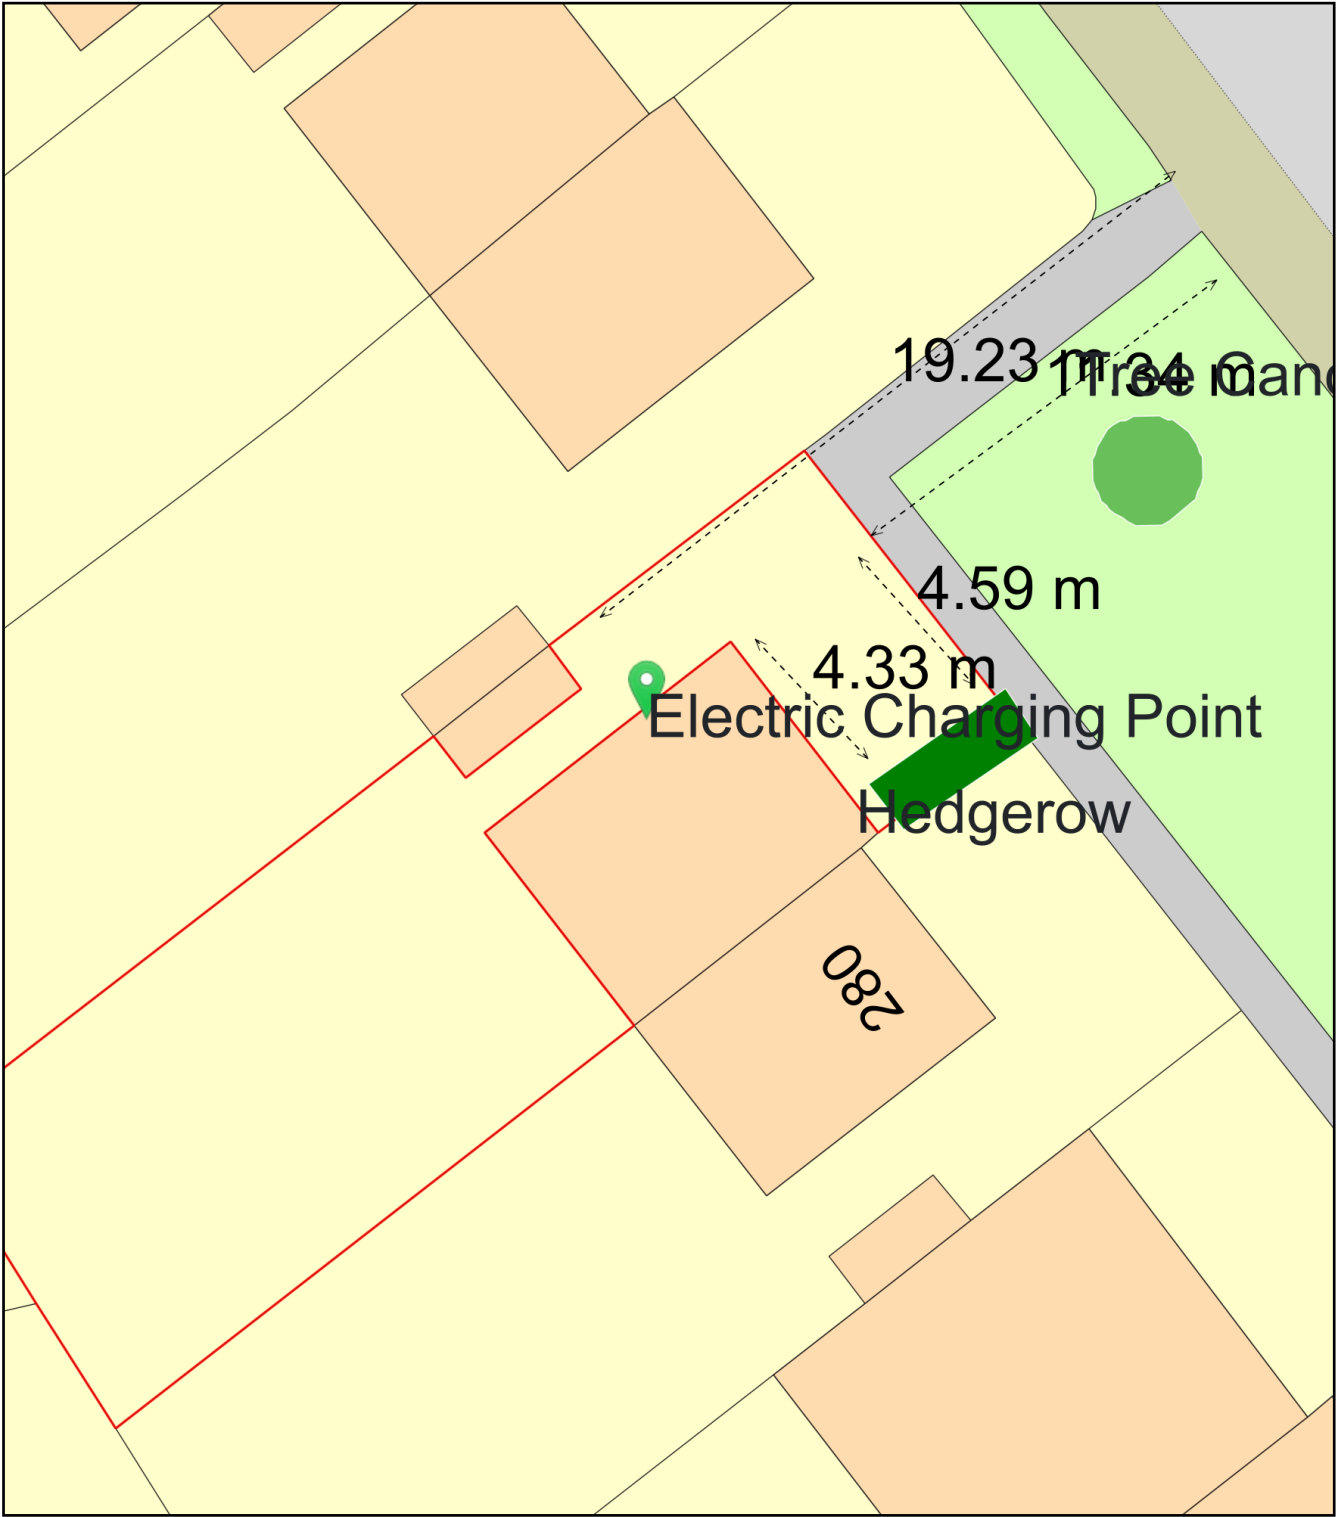


Plan Produced for: Hillingdon Council

Date Produced: 04 Nov 2022

Plan Reference Number: TQRQM22308084650044

Scale: 1:200 @ A4