



PROPOSED GROUND FLOOR

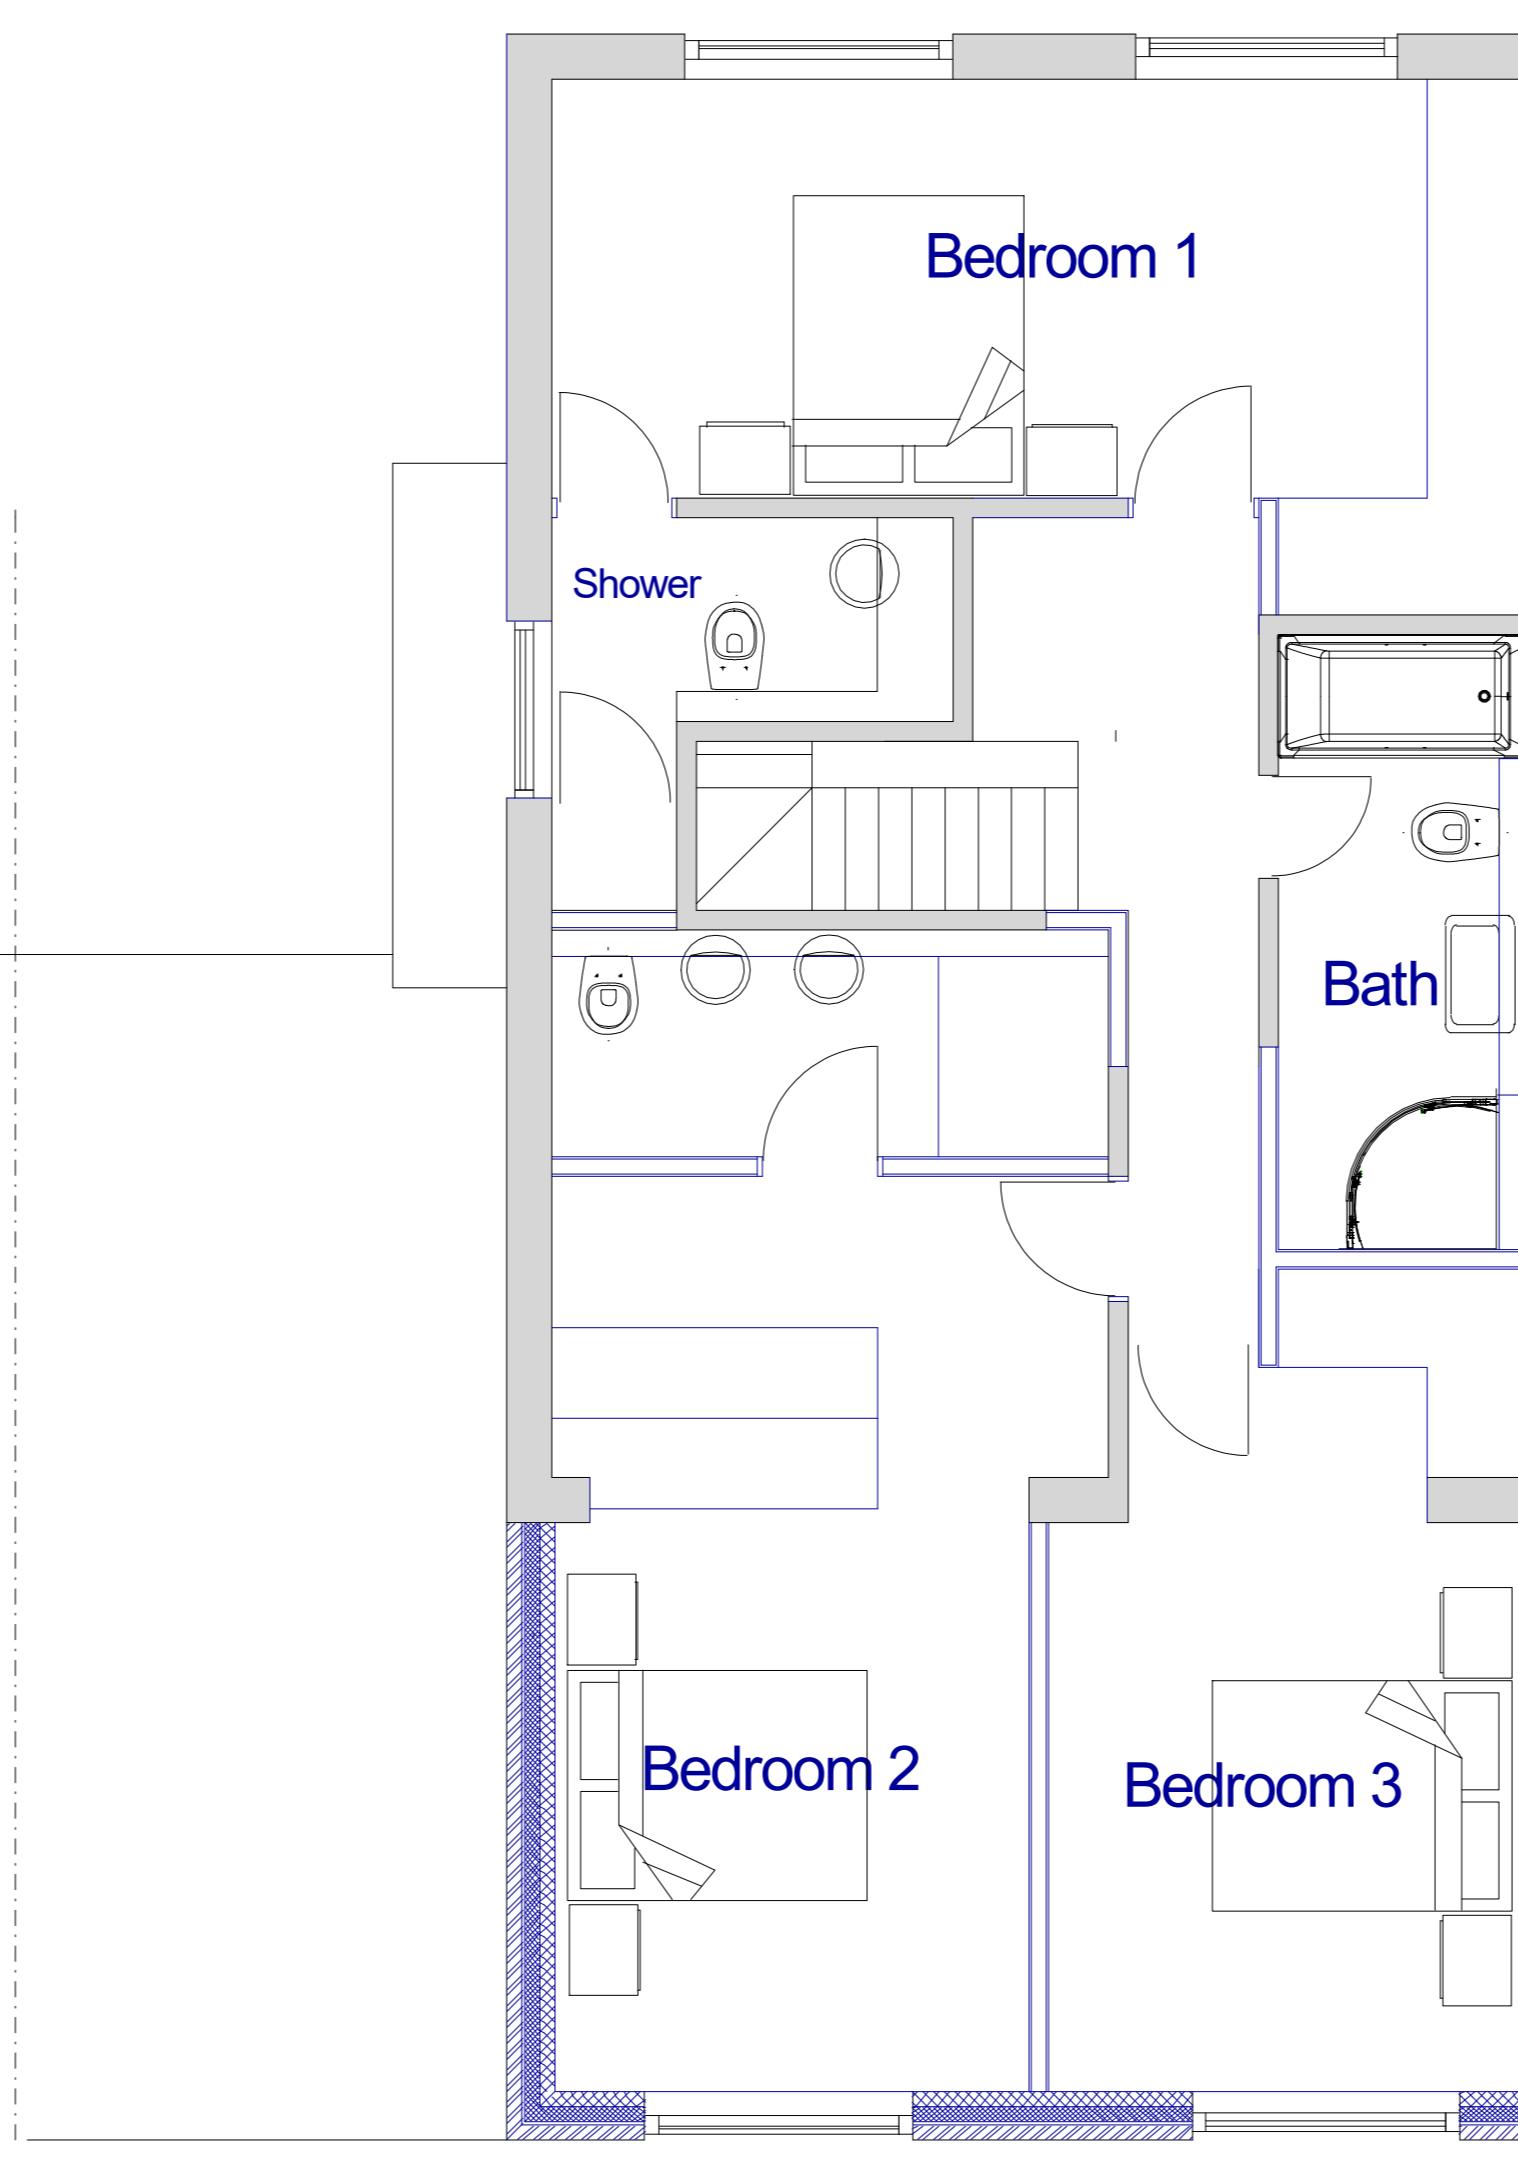


PROPOSED FIRST FLOOR

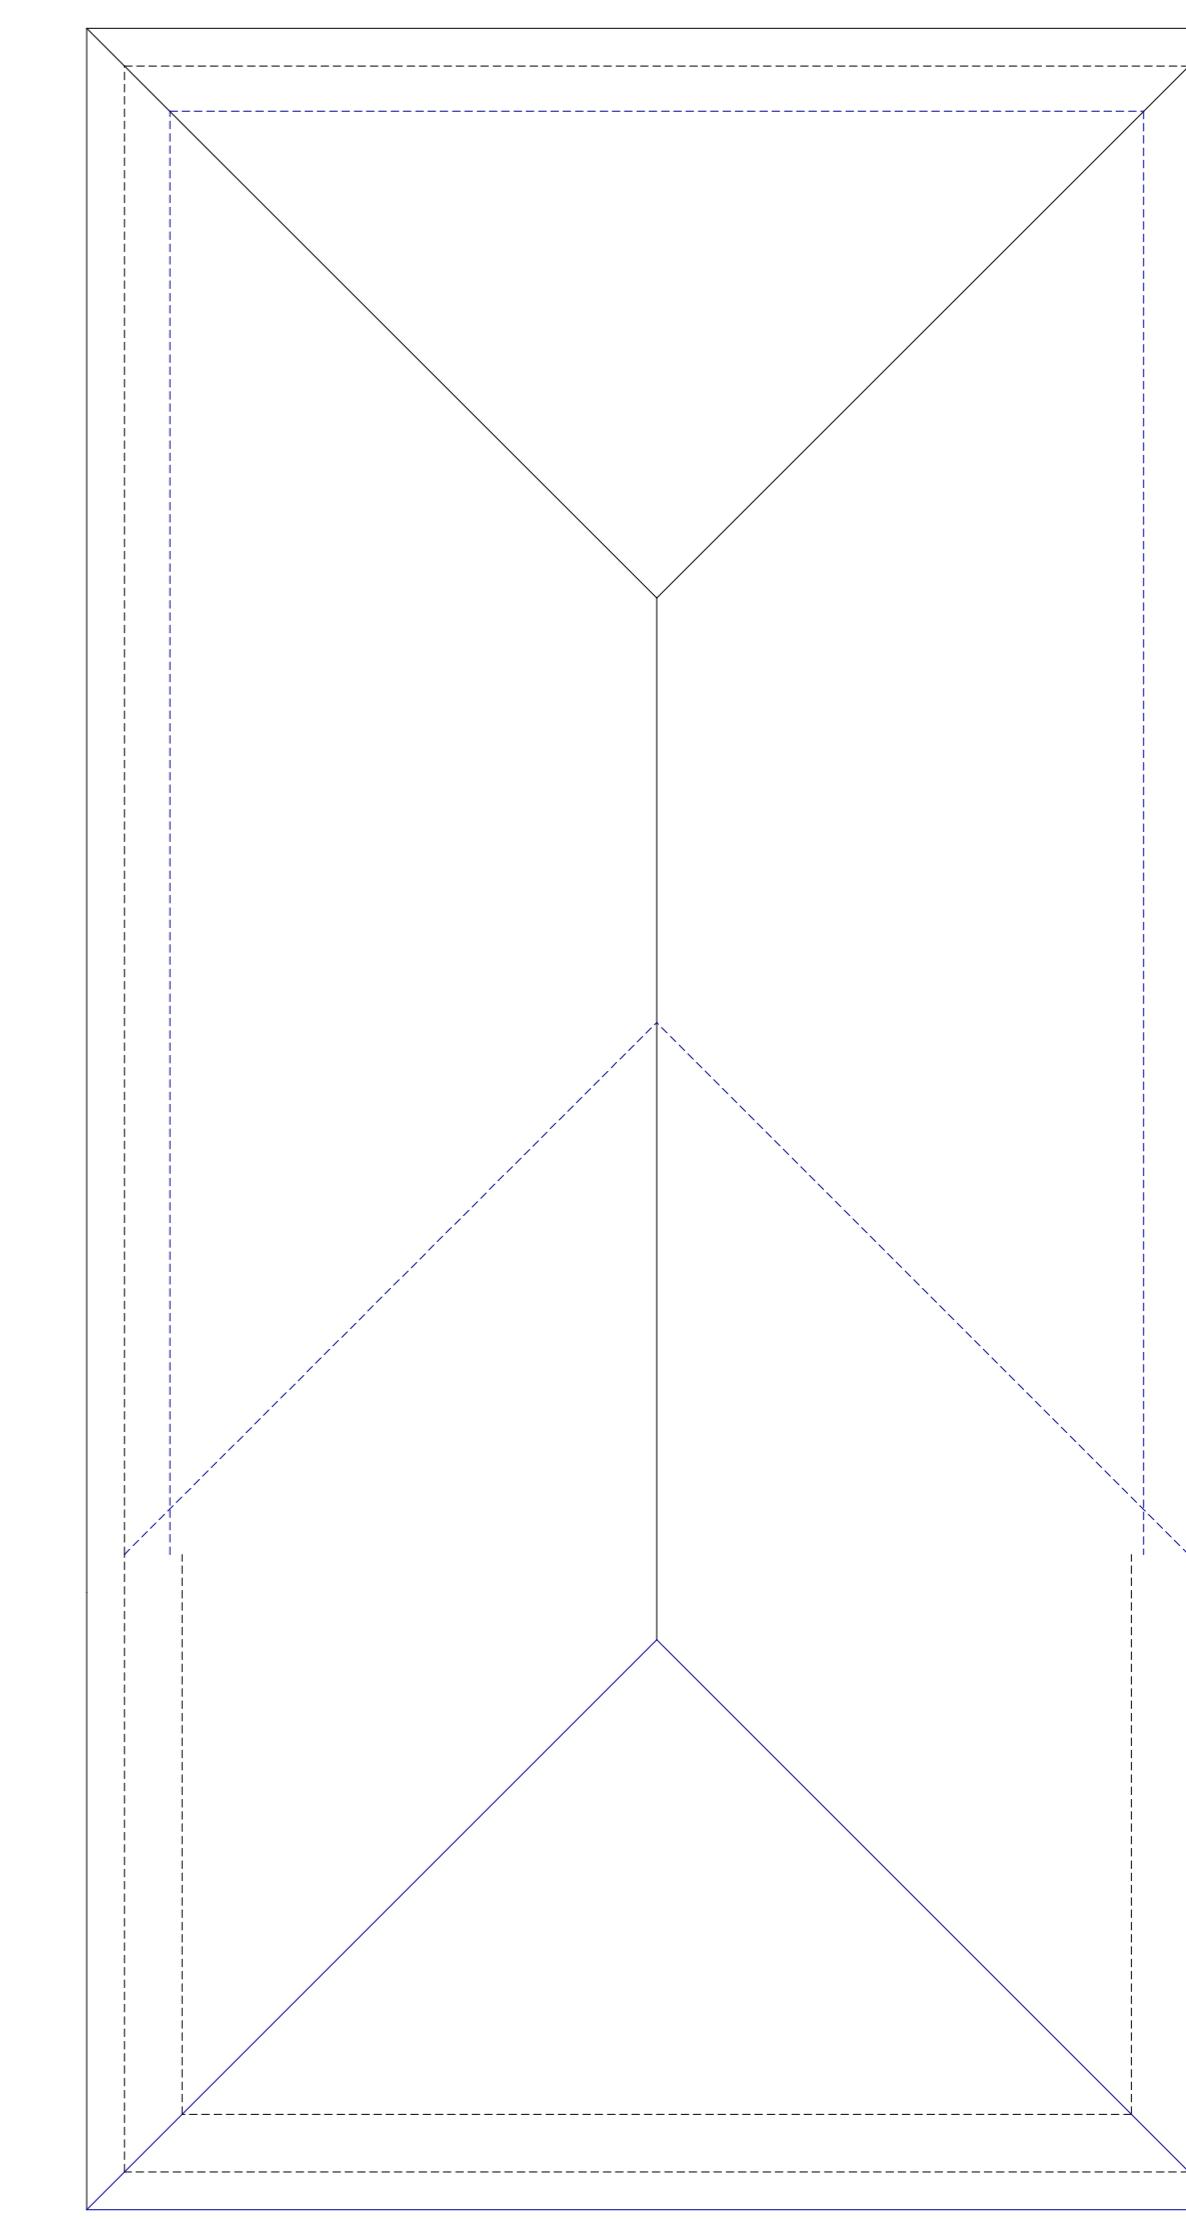

PROPOSED ROOF

2a Tudor Way  
Hillingdon  
UB10 9AB

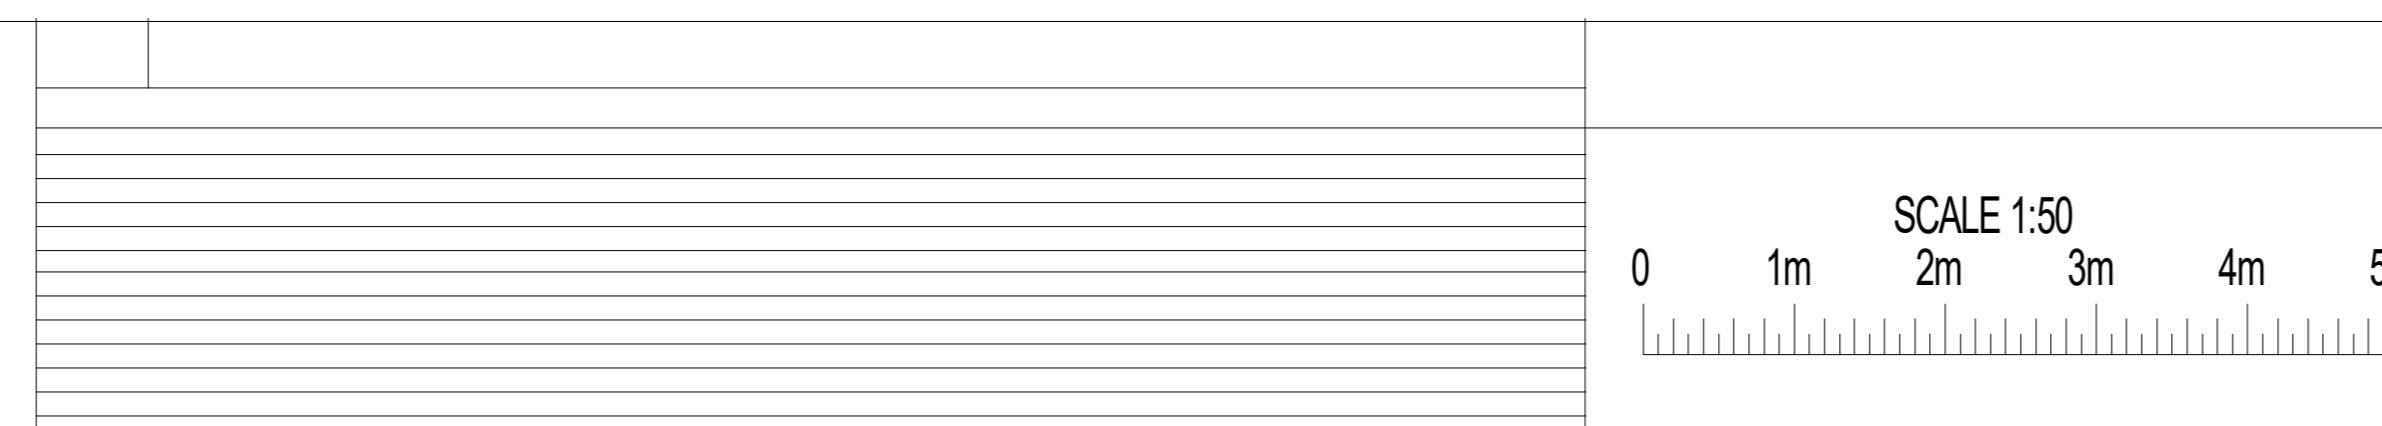

SCALE 1:50  
0 1m 2m 3m 4m 5m

PLAN Proposed Plans  
PROJECT Two storey rear extension

DWG No  
2  
Rev: - b

General Notes:  
1. All dimensions to be checked on site prior to construction and any discrepancies should be reported to the highford design  
2. This drawing is the property of highford design and must not be reproduced, copied or given to any third party without prior written permission.  
As this is a computer drawing scale of drawings can vary on printing check on site for setting out  
3. This drawing is not to be used for calculating areas or volumes for the purpose of valuations. All dimensions to be checked on site by contractor and such dimensions to be their responsibility

Date: July 2022  
Project: 2a Tudor Way, Hillingdon  
Scale: 1:50 @ A0  
Checked: AW  
Drawing Title: Plans  
Status: Planning  
Job No: 374

**Highford**  
Design and Build Limited  
27 Bellamy Close, Ickenham, Middlesex, UB10 0SJ  
email: info@highforddesign.co.uk - web: www.highforddesign.co.uk  
telephone: 01895 622575 - mobile: 07557 390205