


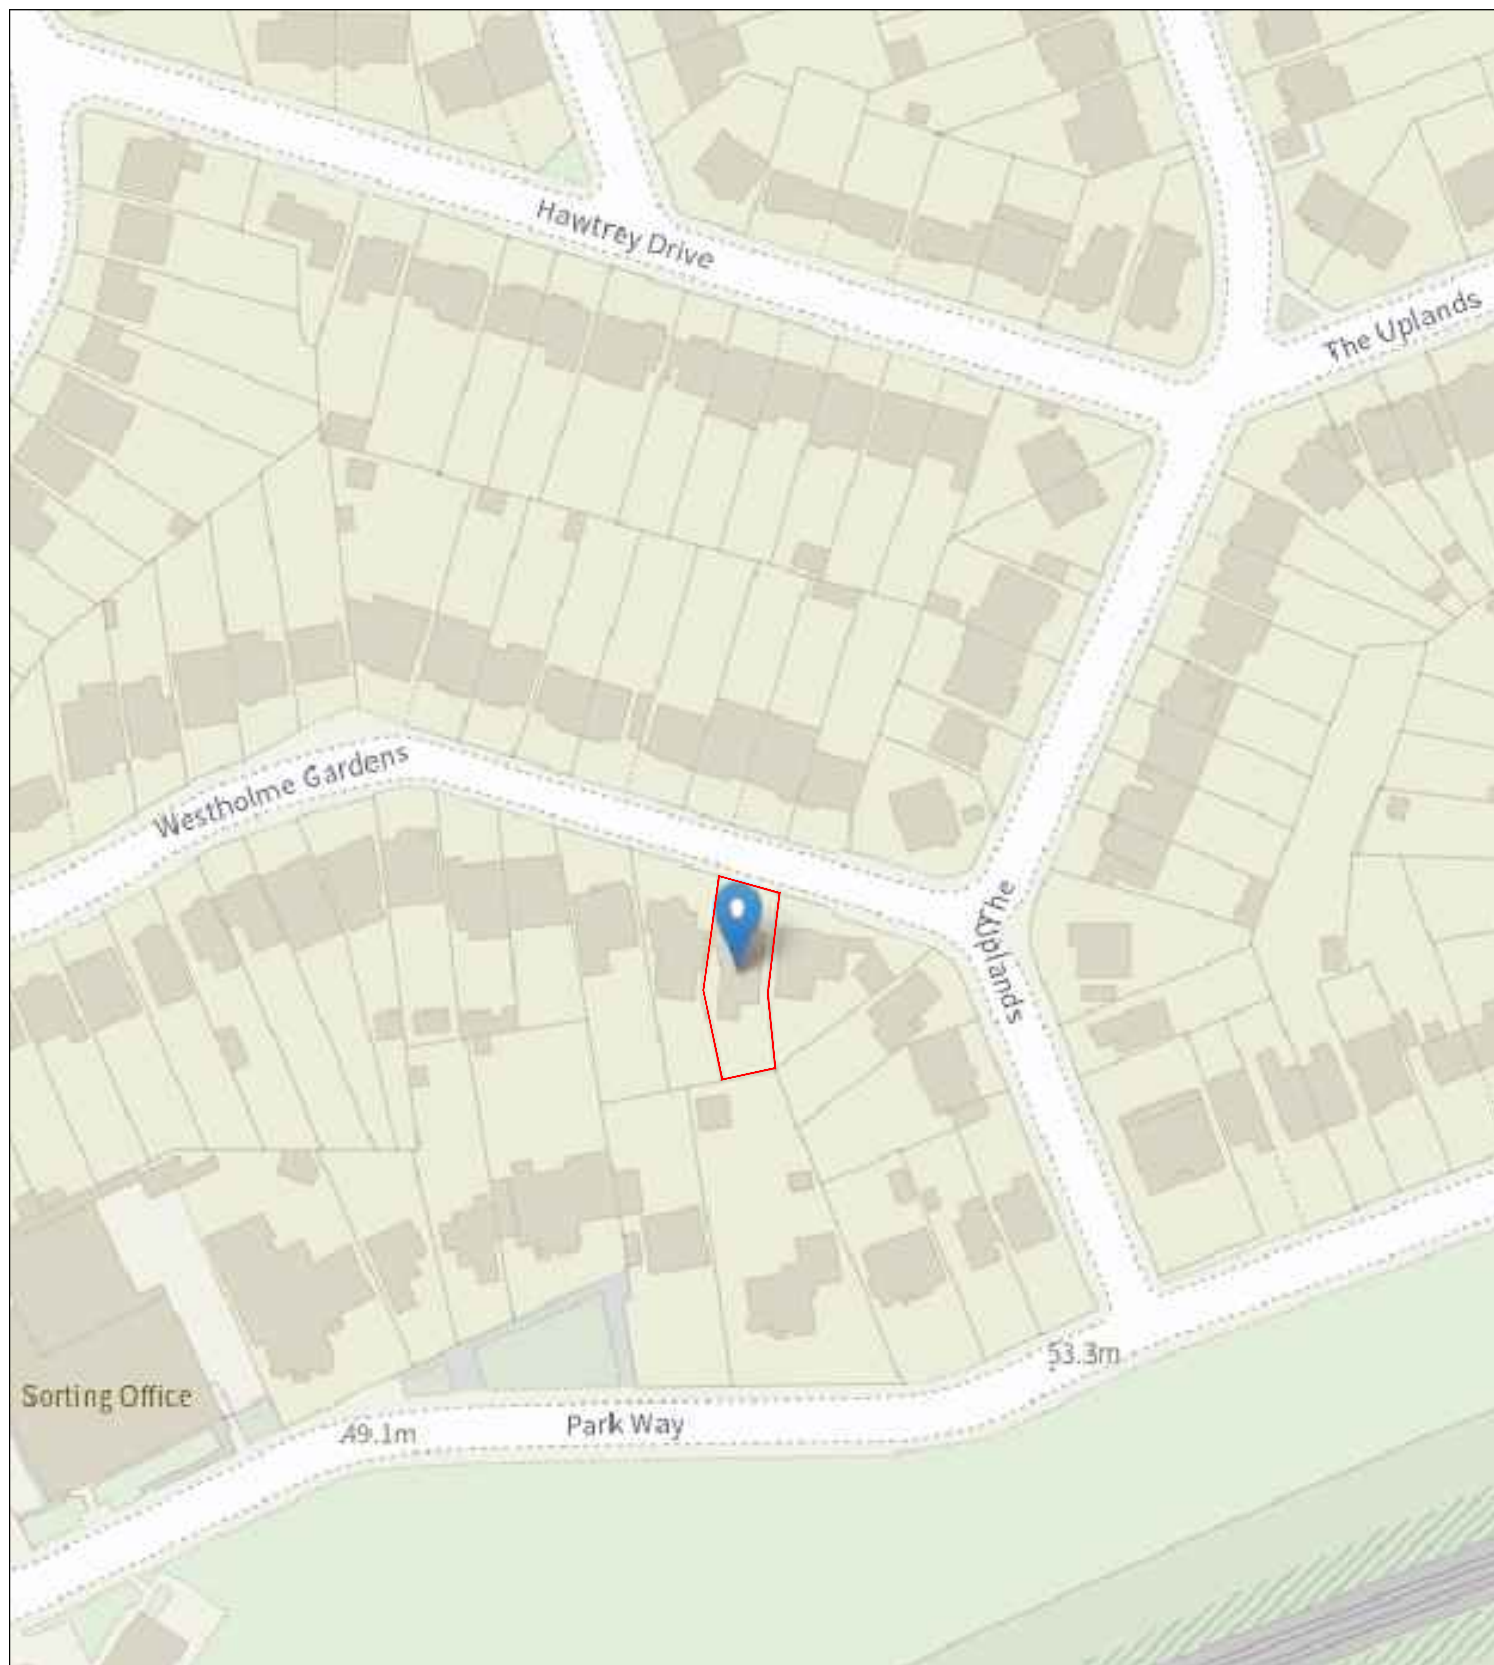

LOCATION PLAN

3 Westholme Gardens, Ruislip HA4 8QJ



THE GILLETT MACLEOD PARTNERSHIP
Chartered Architects & Town Planning Consultants

1 High Road Old Eastcote Pinner Middlesex HA5 2EW tel. 0208 868 1333

Drg. No. 22/3521/1
Scale 1250@A4
Date 28/07/22
Drawn by SB