



01 - OS MAP SCALE 1:1250

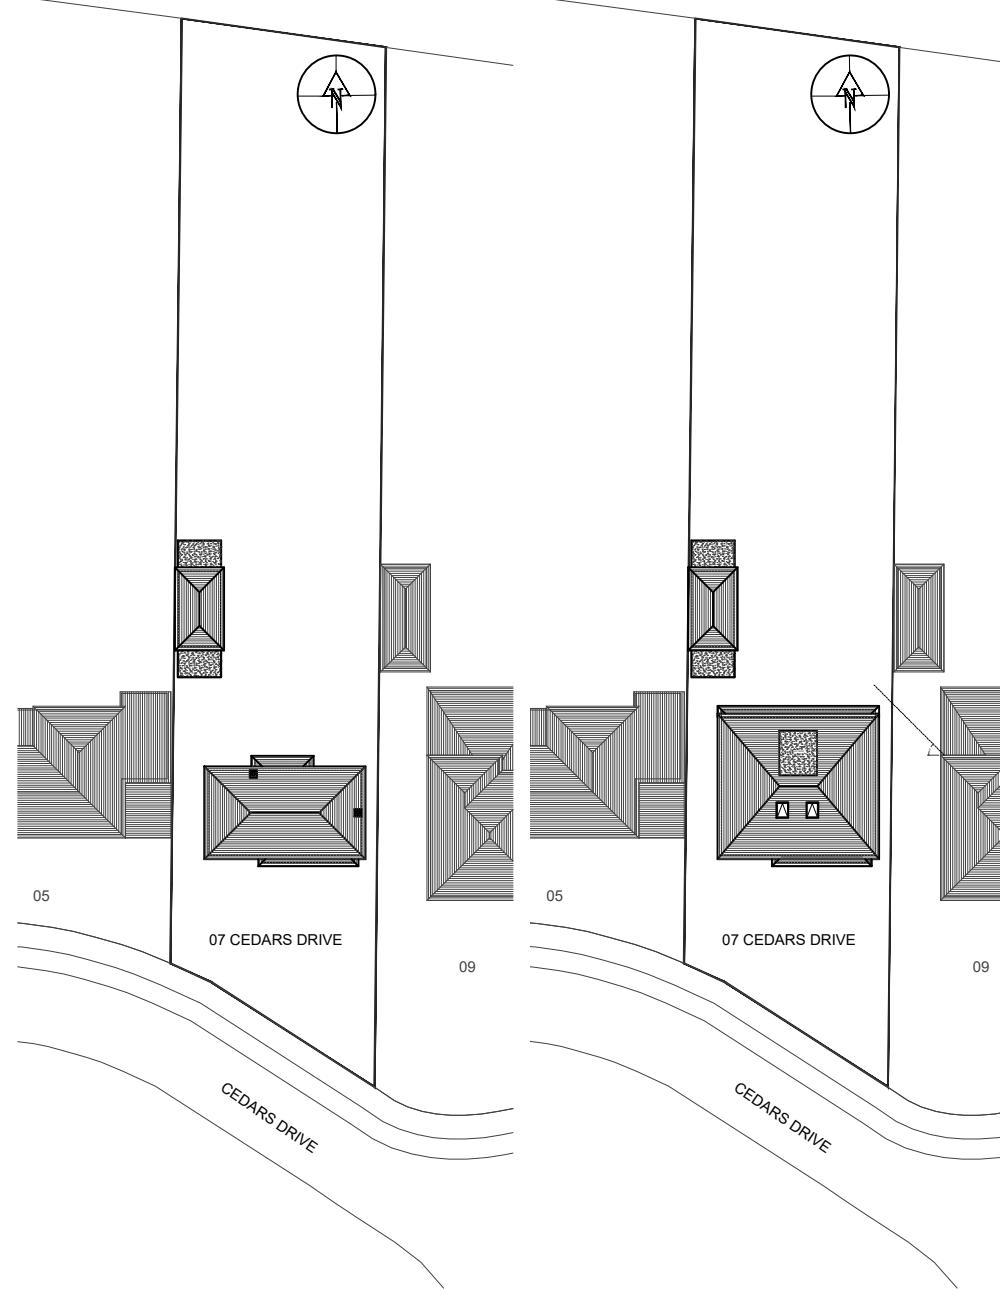

02 - EXISTING BLOCK PLAN SCALE 1:500

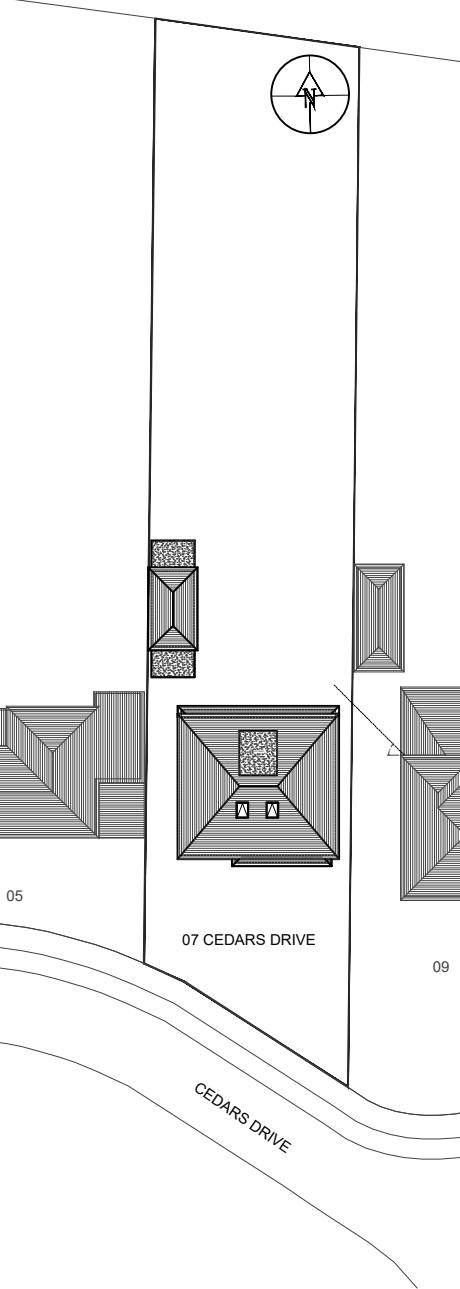

03 - PROPOSED BLOCK PLAN SCALE 1:500



04 - FRONT VIEW



05 - FRONT VIEW



06 - REAR VIEW

HOUSE-HOLDER APPLICATION			
DE ARCHITECTURAL CONSULT.LTD			
M: 07869580774, 07863602259 E: design.endeavour@gmail.com			
Project 07 CEDARS DRIVE UXBRIDGE LONDON, UB10 0JT			
Title OS MAP & BLOCK PLANS			
Scale as shown@A3 Drawn NK Approved Date FEB 24			
Job No. DAC-90/22 Drawing No. PH-07CD-01 Rev. A			