



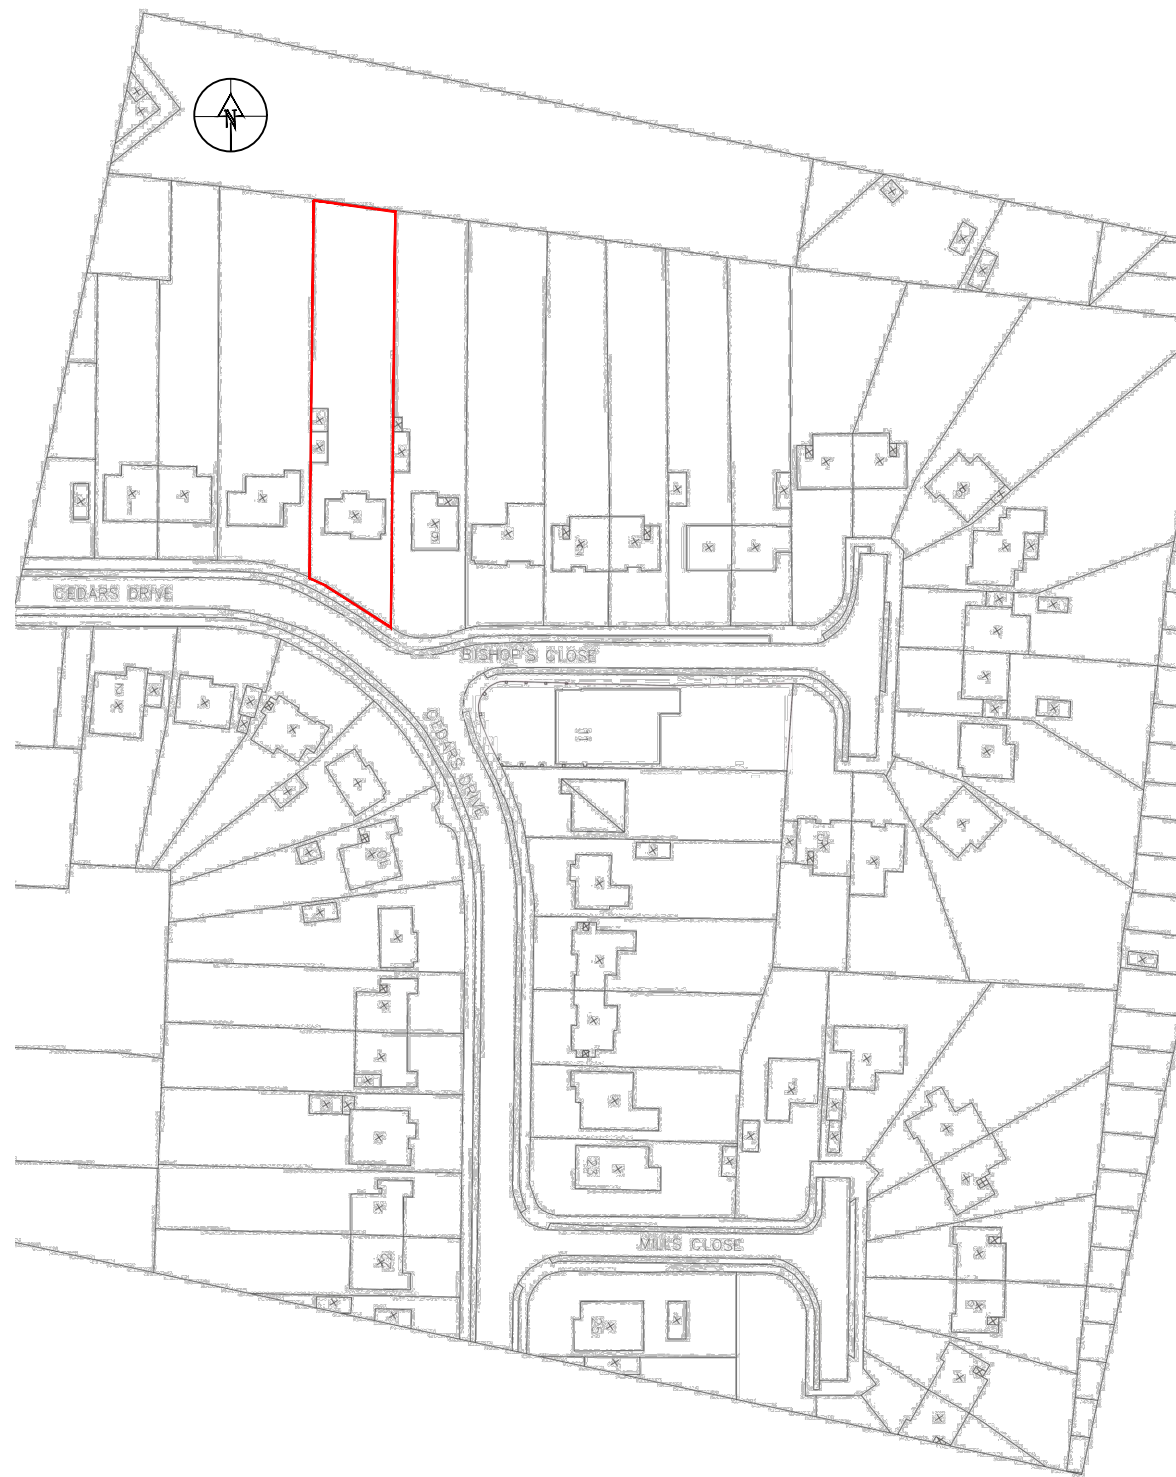

01 - OS MAP SCALE 1:1250

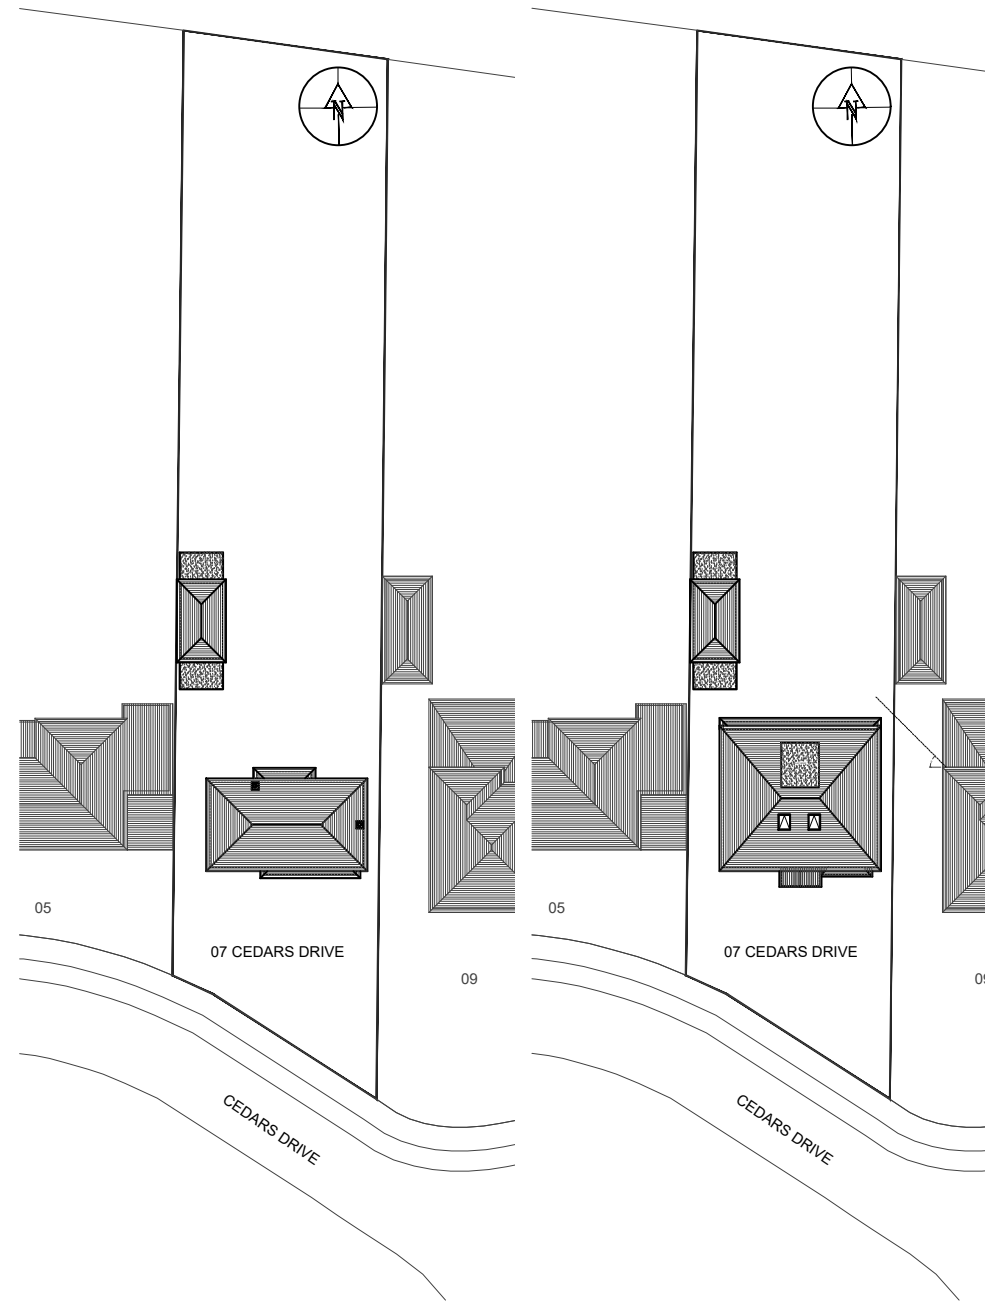

02 - EXISTING BLOCK PLAN

SCALE 1:500



03 - PROPOSED BLOCK PLAN

SCALE 1:500



04 - FRONT VIEW



05 - FRONT VIEW



06 - REAR VIEW

HOUSE-HOLDER APPLICATION

DE ARCHITECTURAL CONSULT.LTD
M: 07869580774, 07883602259
E: design.endeavour@gmail.com

Project **07 CEDARS DRIVE UXBRIDGE**
LONDON, UB10 0JT

	Title	OS MAP & BLOCK PLANS
--	-------	----------------------

Scale as shown@A3	Drawn NK	Approved	Date FEB 24
Job No. DAC-90/22	Drawing No. PH-07CD-01	Rev.	

[illegible]