




- NOTES
- Dimensions are not to be scaled from this drawing by contractors. The contractor is requested to check all dimensions before the work started.
 - Report any discrepancies to the client or architect before undertaking the work described in the drawings.
 - Dimensions are approximate site dimensions and are to be verified by the contractor on site before any fabrication/site works i.e foundations etc occur
 - Contractor is responsible for all temporary propping to existing structure

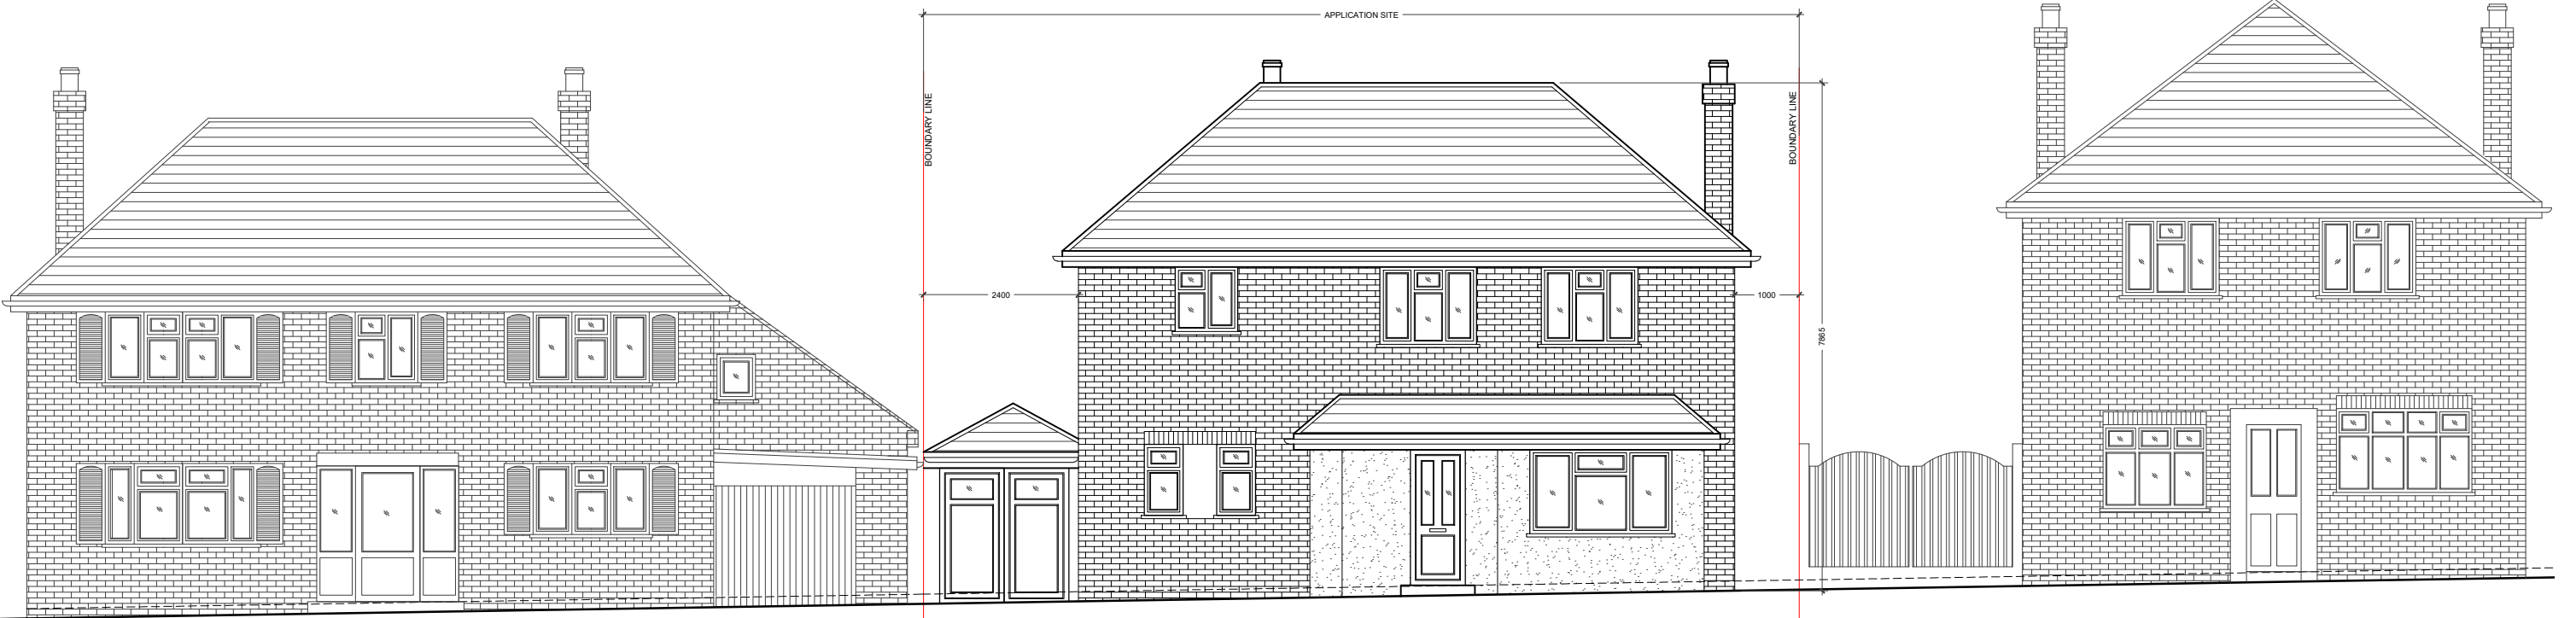

01 -EXISTING STREET ELEVATION

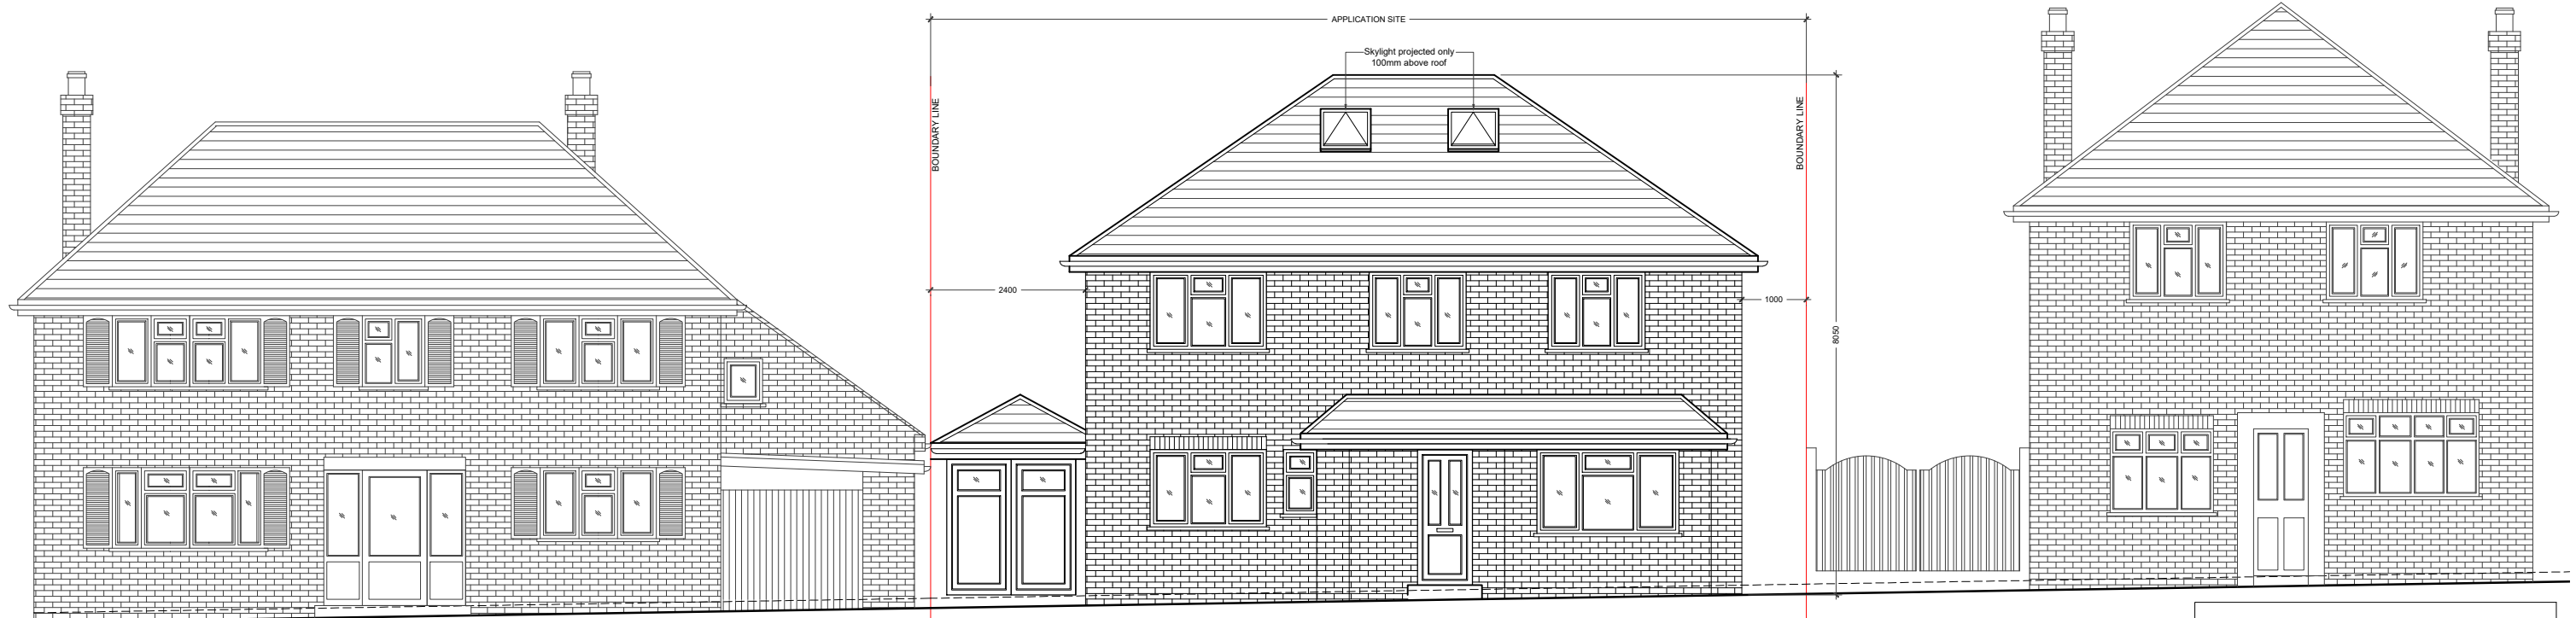

02 -PROPOSED STREET ELEVATION

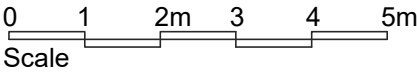

REVISIONS			
NO.	DESCRIPTION	DATE	BY

HOUSE-HOLDER
APPLICATION

DE ARCHITECTURAL CONSULT.LTD

M: 07869580774, 07883602259
E: design.endeavour@gmail.com

Project
07 CEDARS DRIVE UXBRIDGE
LONDON, UB10 0JT

Title
STREET ELEVATIONS

Scale 1:100@A3	Drawn JTS	Approved	Date JULY 24
Job No. DAC-90/22	Drawing No. PH-07CD-07	Rev.	A