



NOTES

- Dimensions are not to be scaled from this drawing by contractors. The contractor is requested to check all dimensions before the work started.
- Report any discrepancies to the client or architect before undertaking the work described in the drawings.
- Dimensions are approximate site dimensions and are to be verified by the contractor on site before any fabrication/site works i.e foundations etc occur.
- Contractor is responsible for all temporary propping to existing structure.

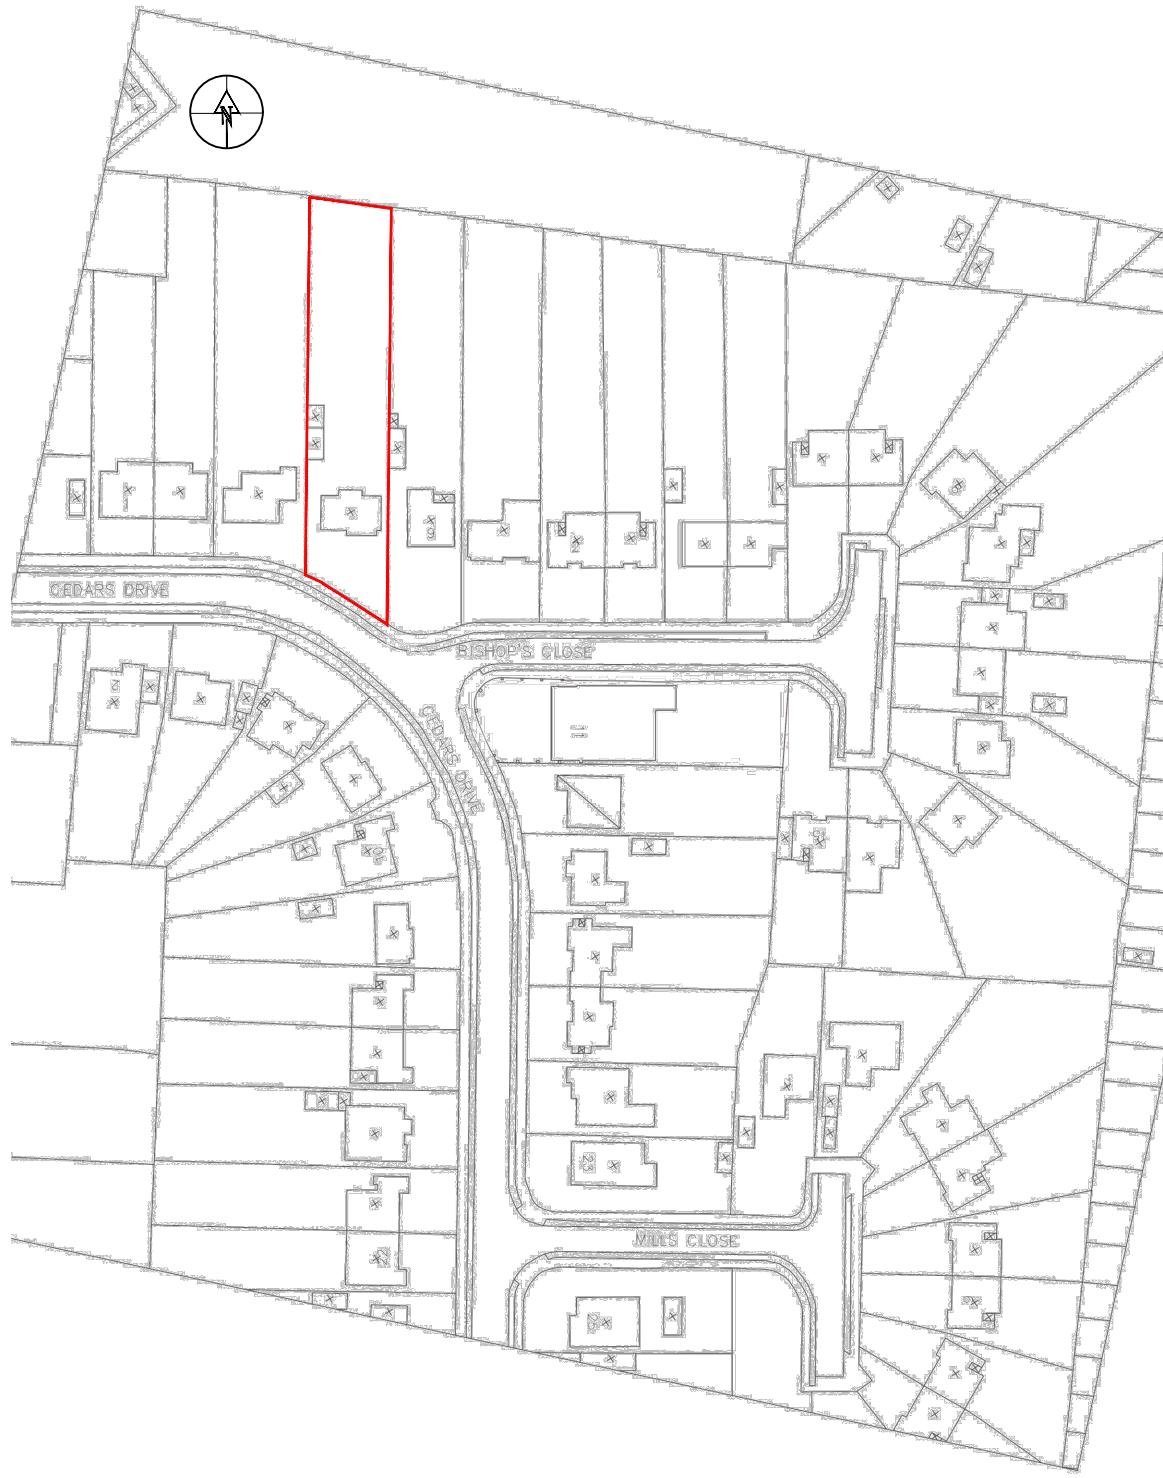


01 - OS MAP

SCALE 1:1250

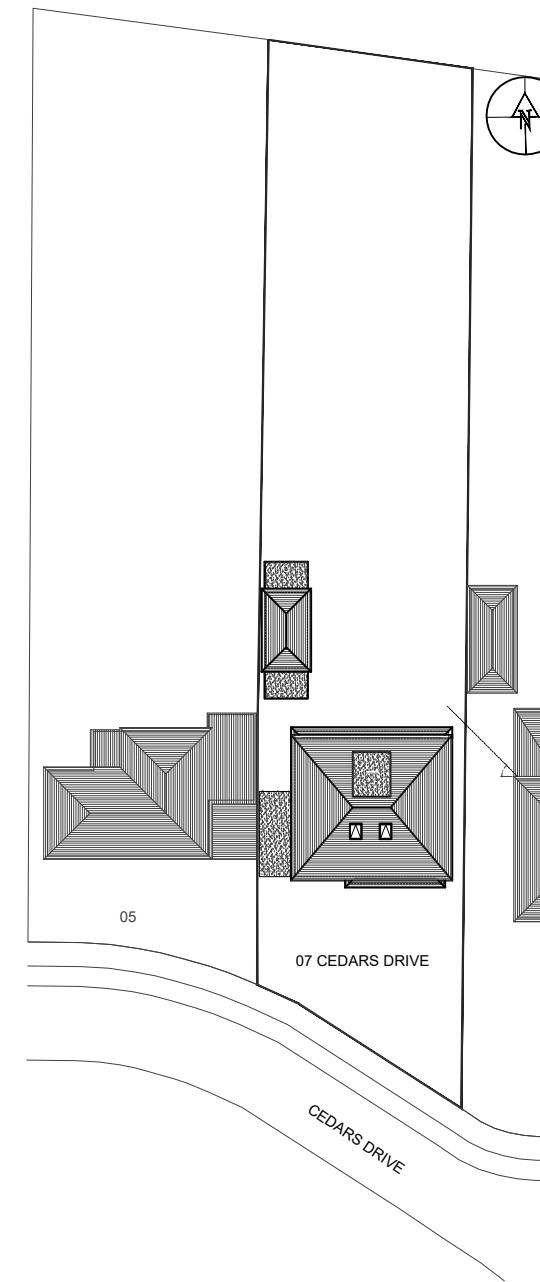

02 - EXISTING BLOCK PLAN

SCALE 1:500

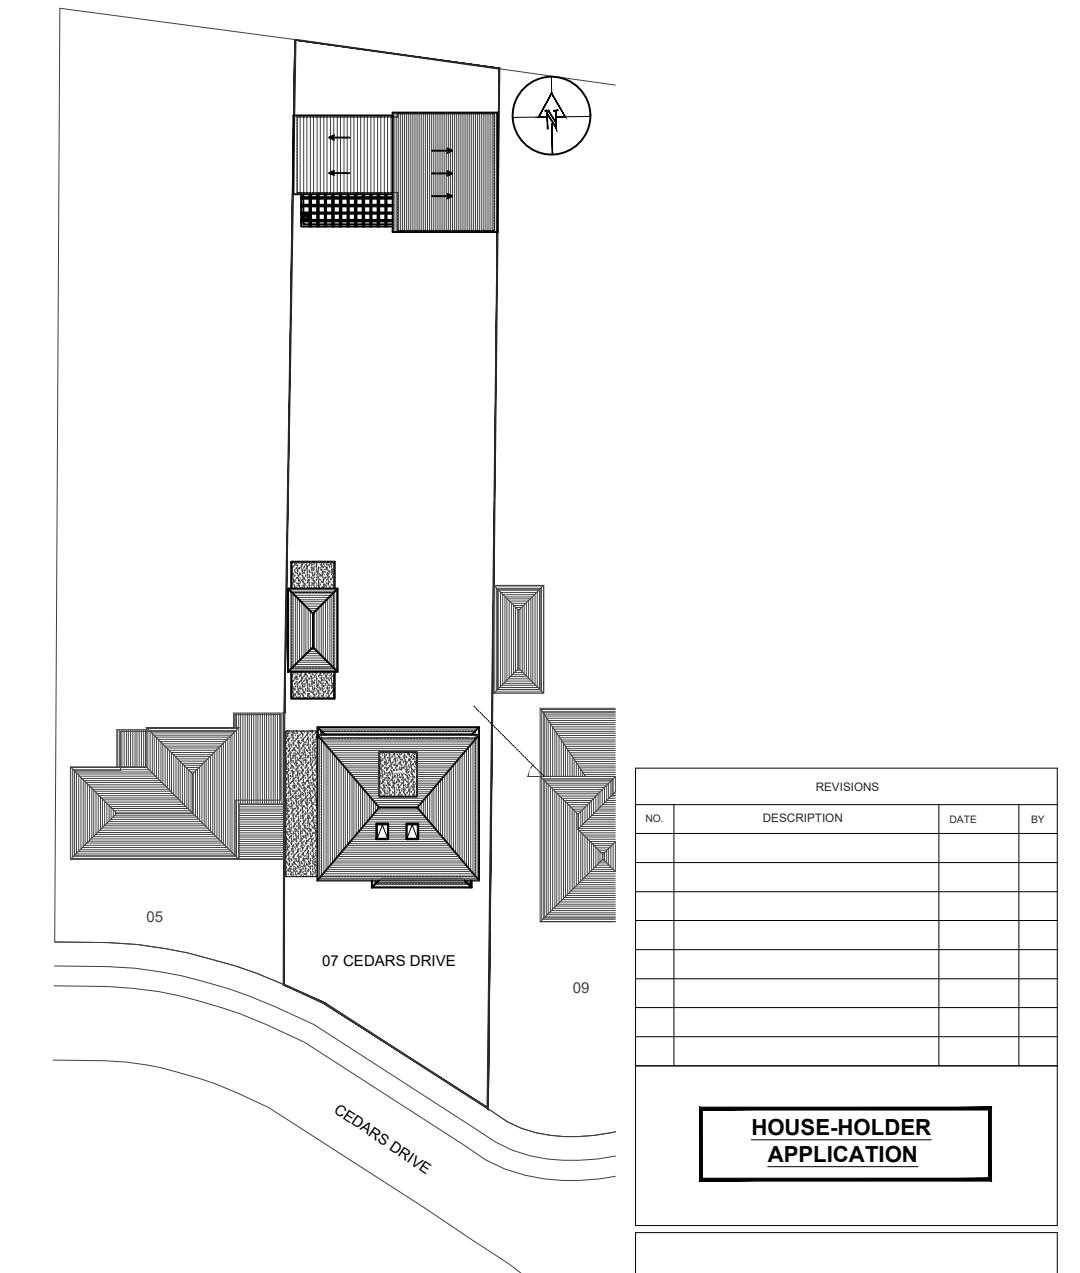

03 - PROPOSED BLOCK PLAN

SCALE 1:500

DE ARCHITECTURAL CONSULT.LTD  
M: 07869580774, 07883602259  
E: design.endeavour@gmail.com

Project	07 CEDARS DRIVE UXBRIDGE LONDON, UB10 0JT		
Title	OS MAP & BLOCK PLANS		
Scale	as shown@A3	Drawn	Approved
Job No.	DAC-90/24	Drawing No.	Rev.

sz MAR 25  
PH-07CD-01