




01 -EXISTING LEFT SIDE ELEVATION

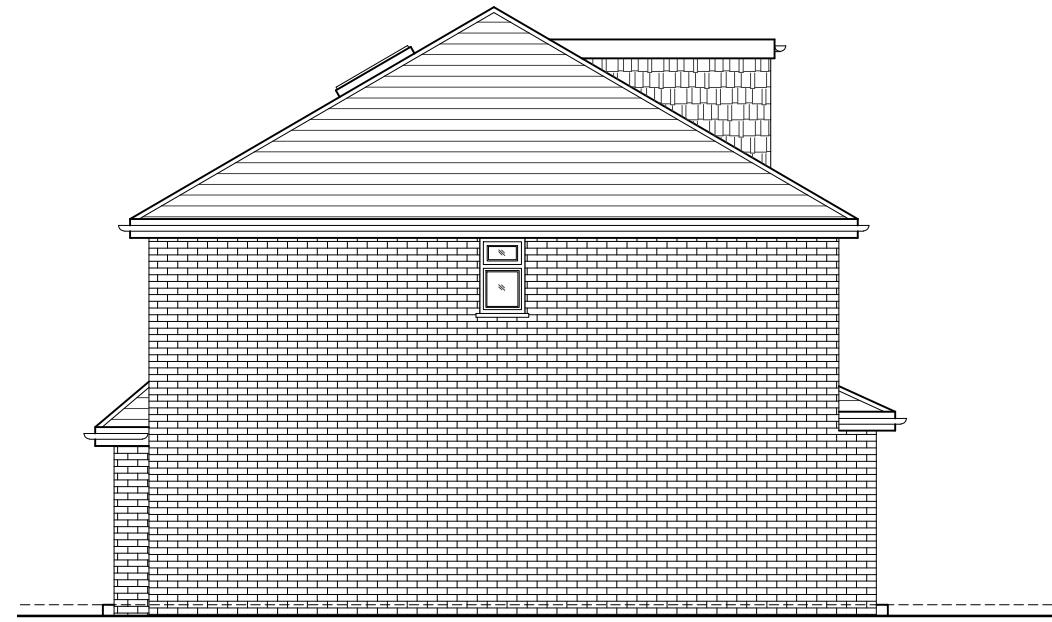

02 -EXISTING RIGHT SIDE ELEVATION

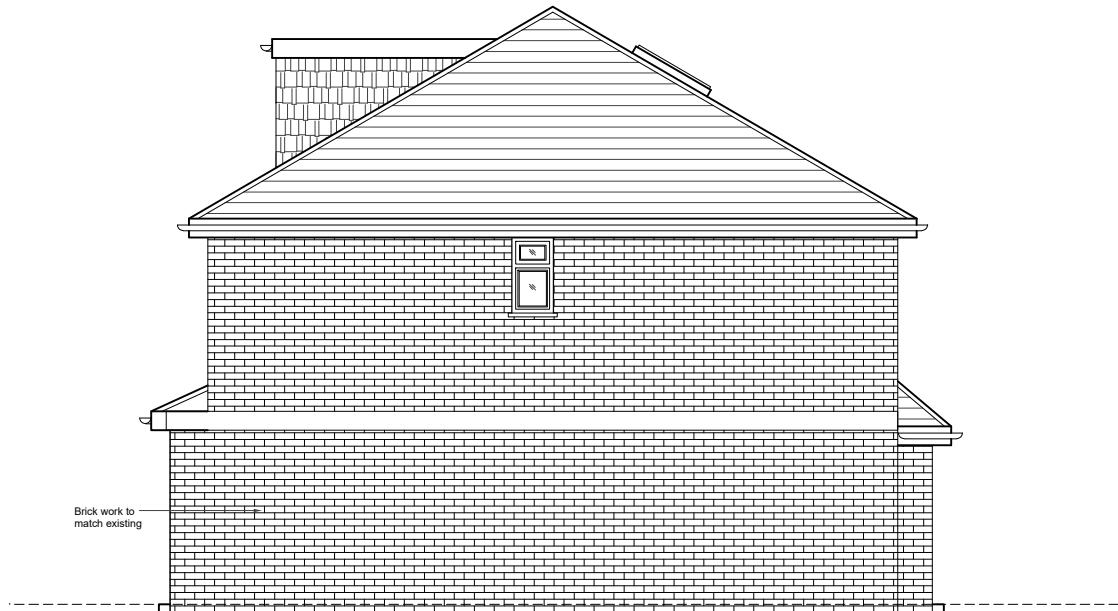

03 - PROPOSED LEFT SIDE ELEVATION

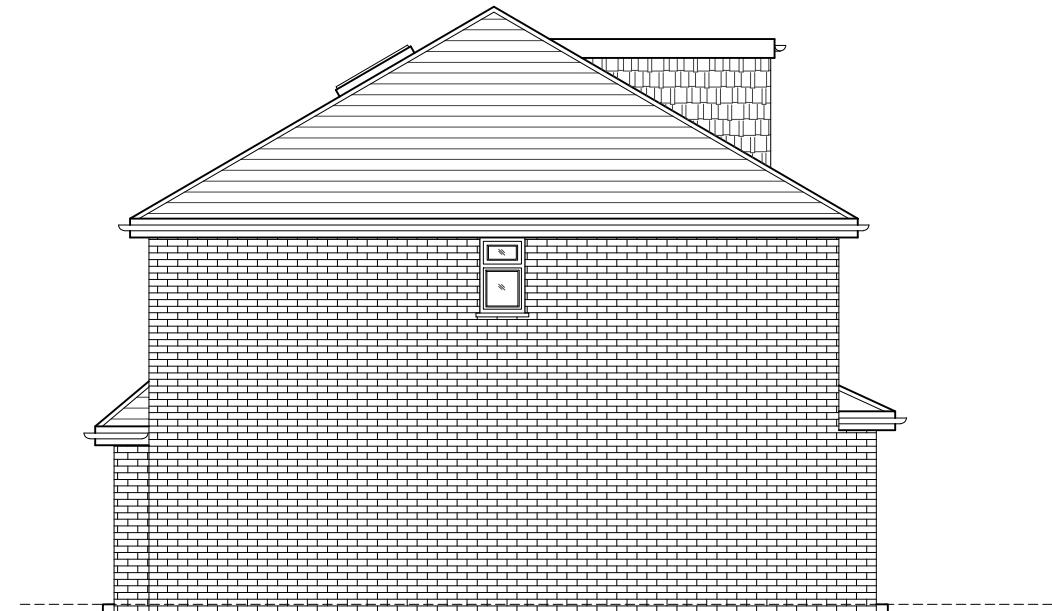

04 - PROPOSED RIGHT SIDE ELEVATION



EXISTING BRICK WORK



PROPOSED BRICK WORK

05 - PROPOSED BRICK WORK TO ALL SIDES

NOTES

- Dimensions are not to be scaled from this drawing by contractors. The contractor is requested to check all dimensions before the work started.
- Report any discrepancies to the client or architect before undertaking the work described in the drawings.
- Dimensions are approximate site dimensions and are to be verified by the contractor on site before any fabrication/site works i.e foundations etc occur
- Contractor is responsible for all temporary propping to existing structure

0 1 2m 3 4 5m
Scale

REVISIONS			
NO.	DESCRIPTION	DATE	BY

HOUSE-HOLDER
APPLICATION

DE ARCHITECTURAL CONSULT.LTD M: 07869580774, 07883602259 E: design.endeavour@gmail.com
--

Project 07 CEDARS DRIVE UXBRIDGE LONDON, UB10 0JT			
Title EXISTING & PROPOSED ELEVATIONS			
Scale 1:100@A3	Drawn SZ	Approved	Date MAR 25
Job No. DAC-90/24	Drawing No. PH-07CD-04	Rev.	