



**Location Plan**

Scale 1:1250

**GENERAL NOTES:**

1. ALL DIMENSIONS ARE IN MILLIMETER.
2. VERIFY ALL DIMENSIONS AND CONDITIONS BEFORE BUILDING OR STARTING CONSTRUCTION. NOTIFY THE DESIGNER IMMEDIATELY OF ANY DISCREPANCY OR VARIATION.
3. ALL WORK TO COMPLY WITH CURRENT BUILDING REGULATIONS AND CODES OF PRACTICE

**Title:**

## Location & Block Plans




Site Address  
23 Hayes End Drive,  
Hayes. Middx.  
UB4 8HB

Scale: 1:1250/500@A4  
Date: 14/10/2022  
Drawing No.:  
2022/0138 -06PD  
Drawn By:  
RO

Revision Date:  
e:mail -  
faluckpatel@yahoo.com  
(M) +44 (0) 7871 466 254

**Faluck Patel**

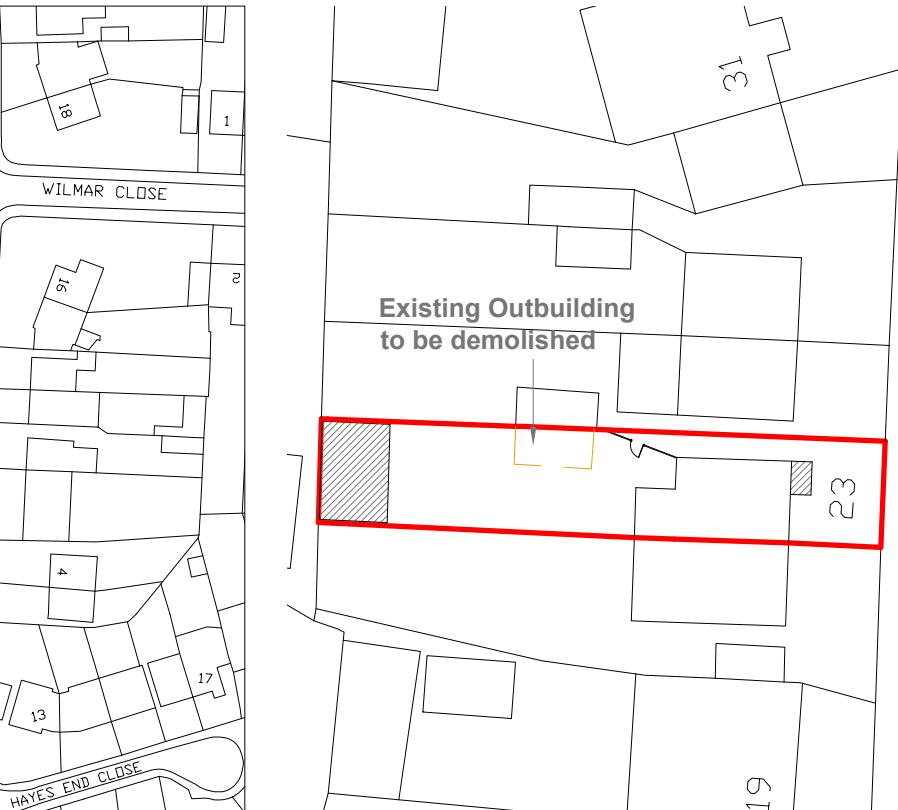

**HAYES END DRIVE**

