




• Proposed Front Elevation

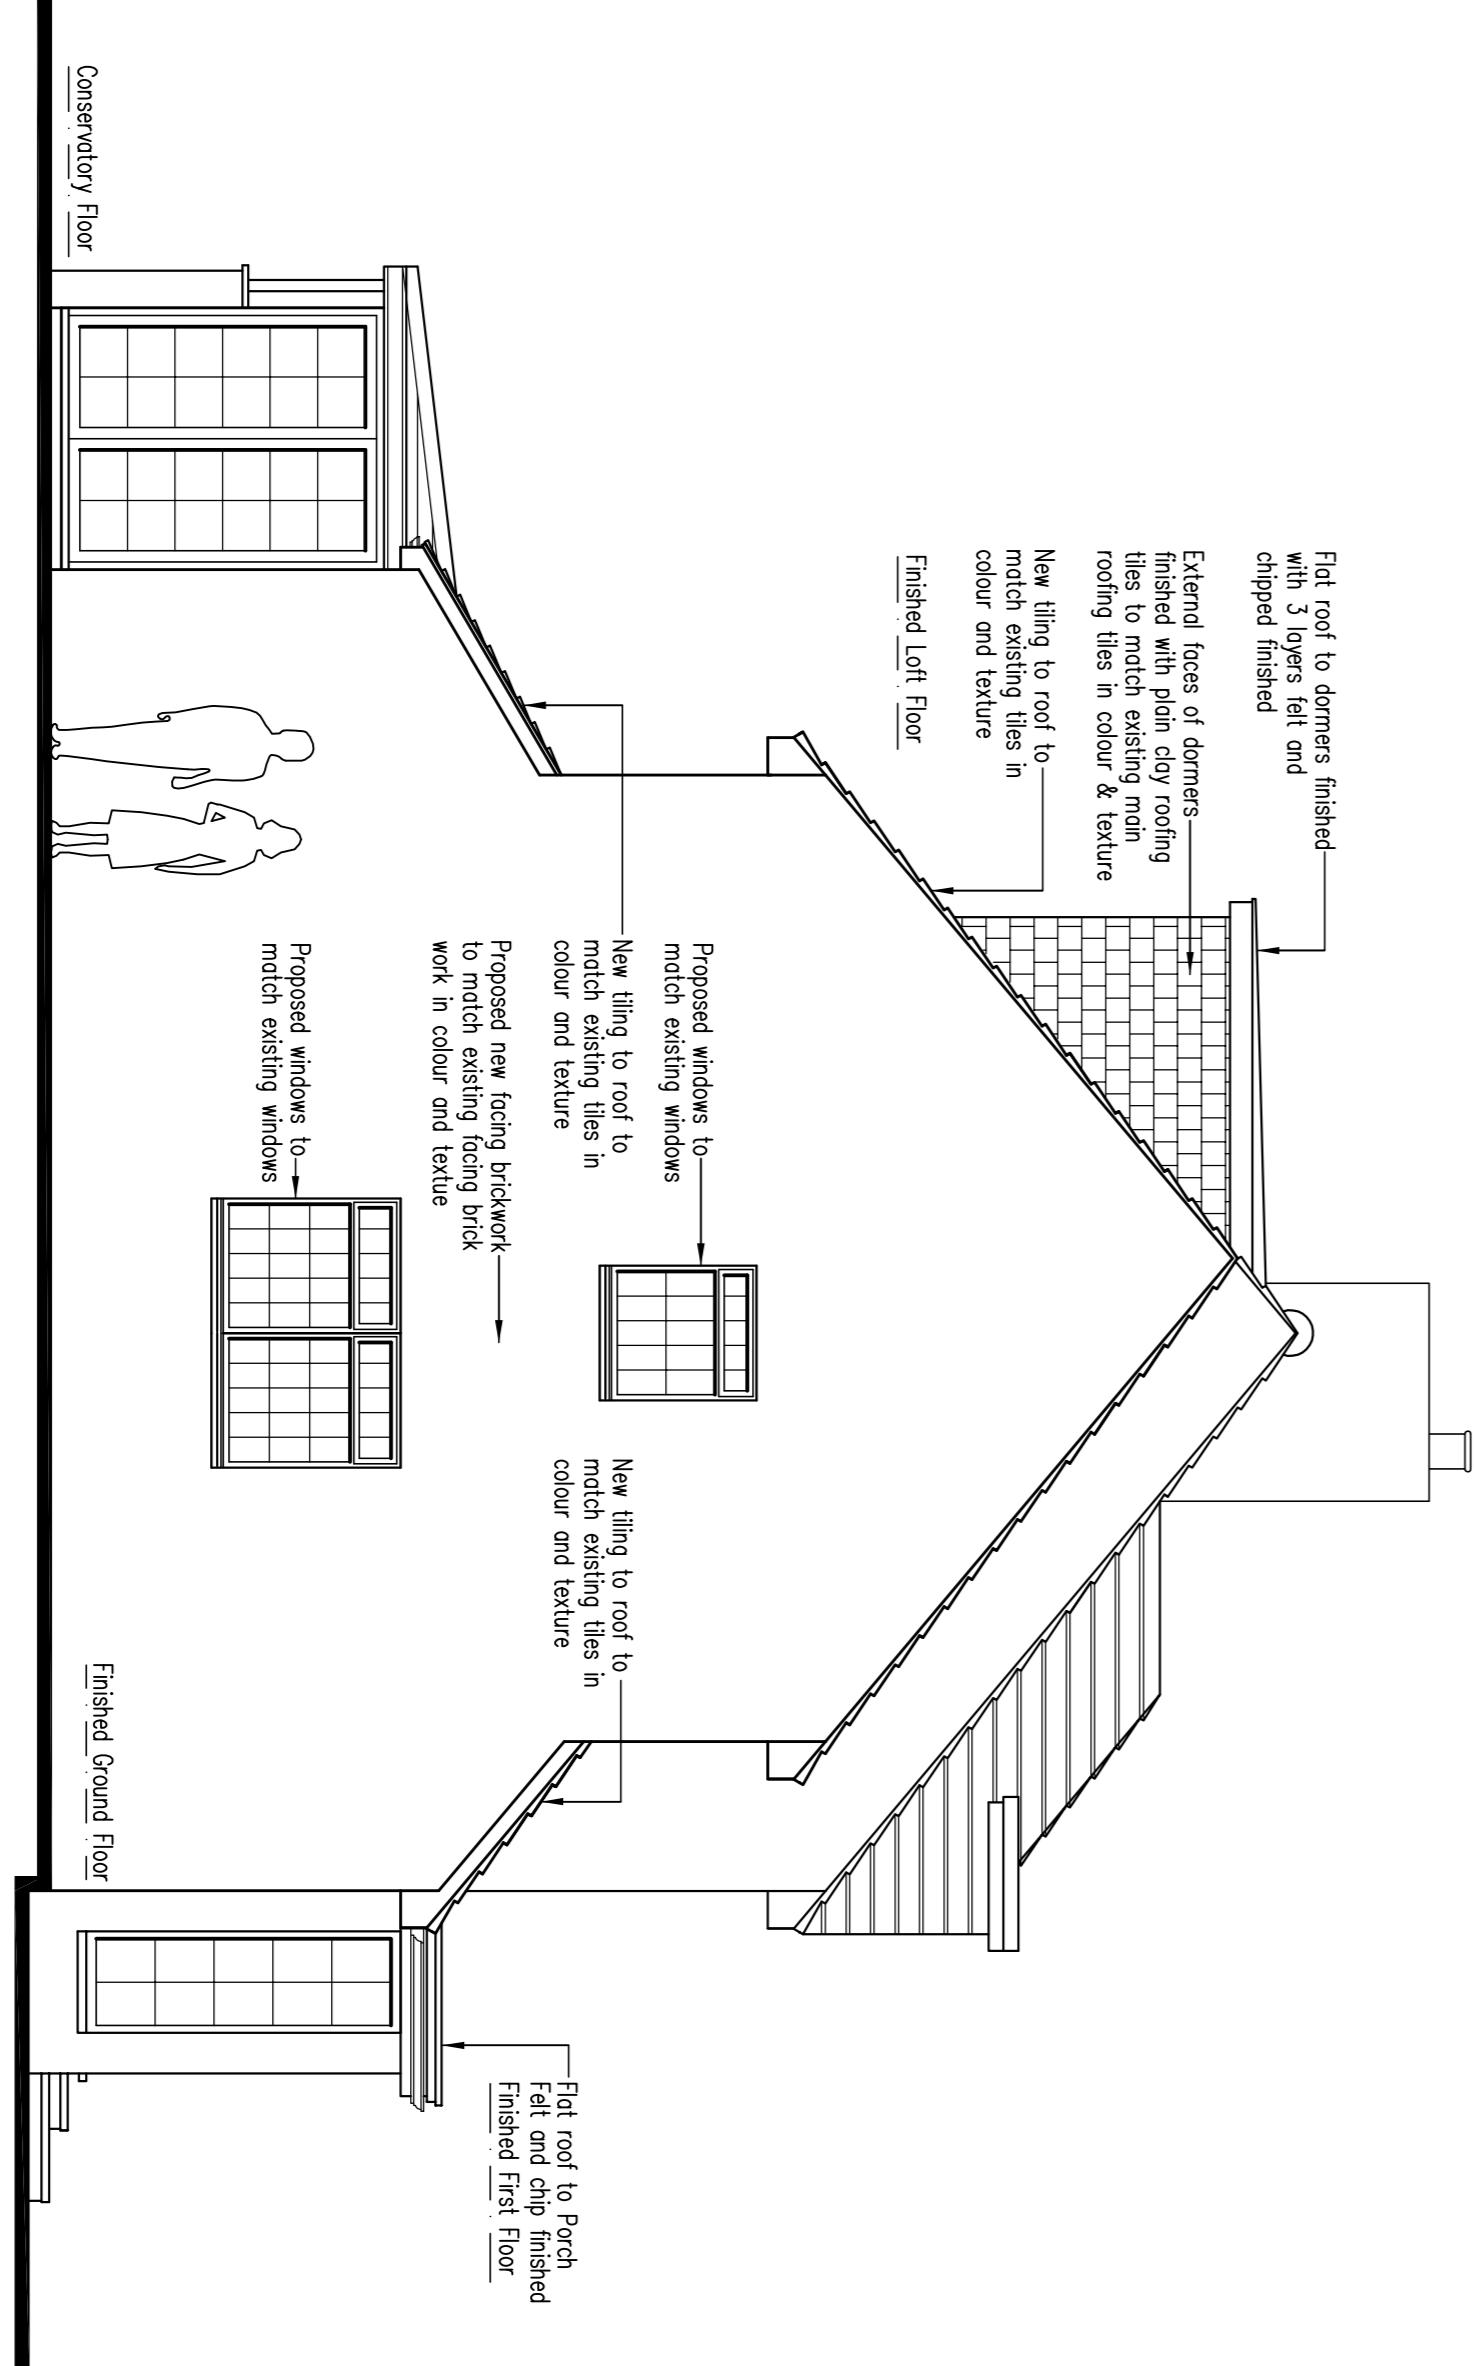

• Proposed Leftside Elevation

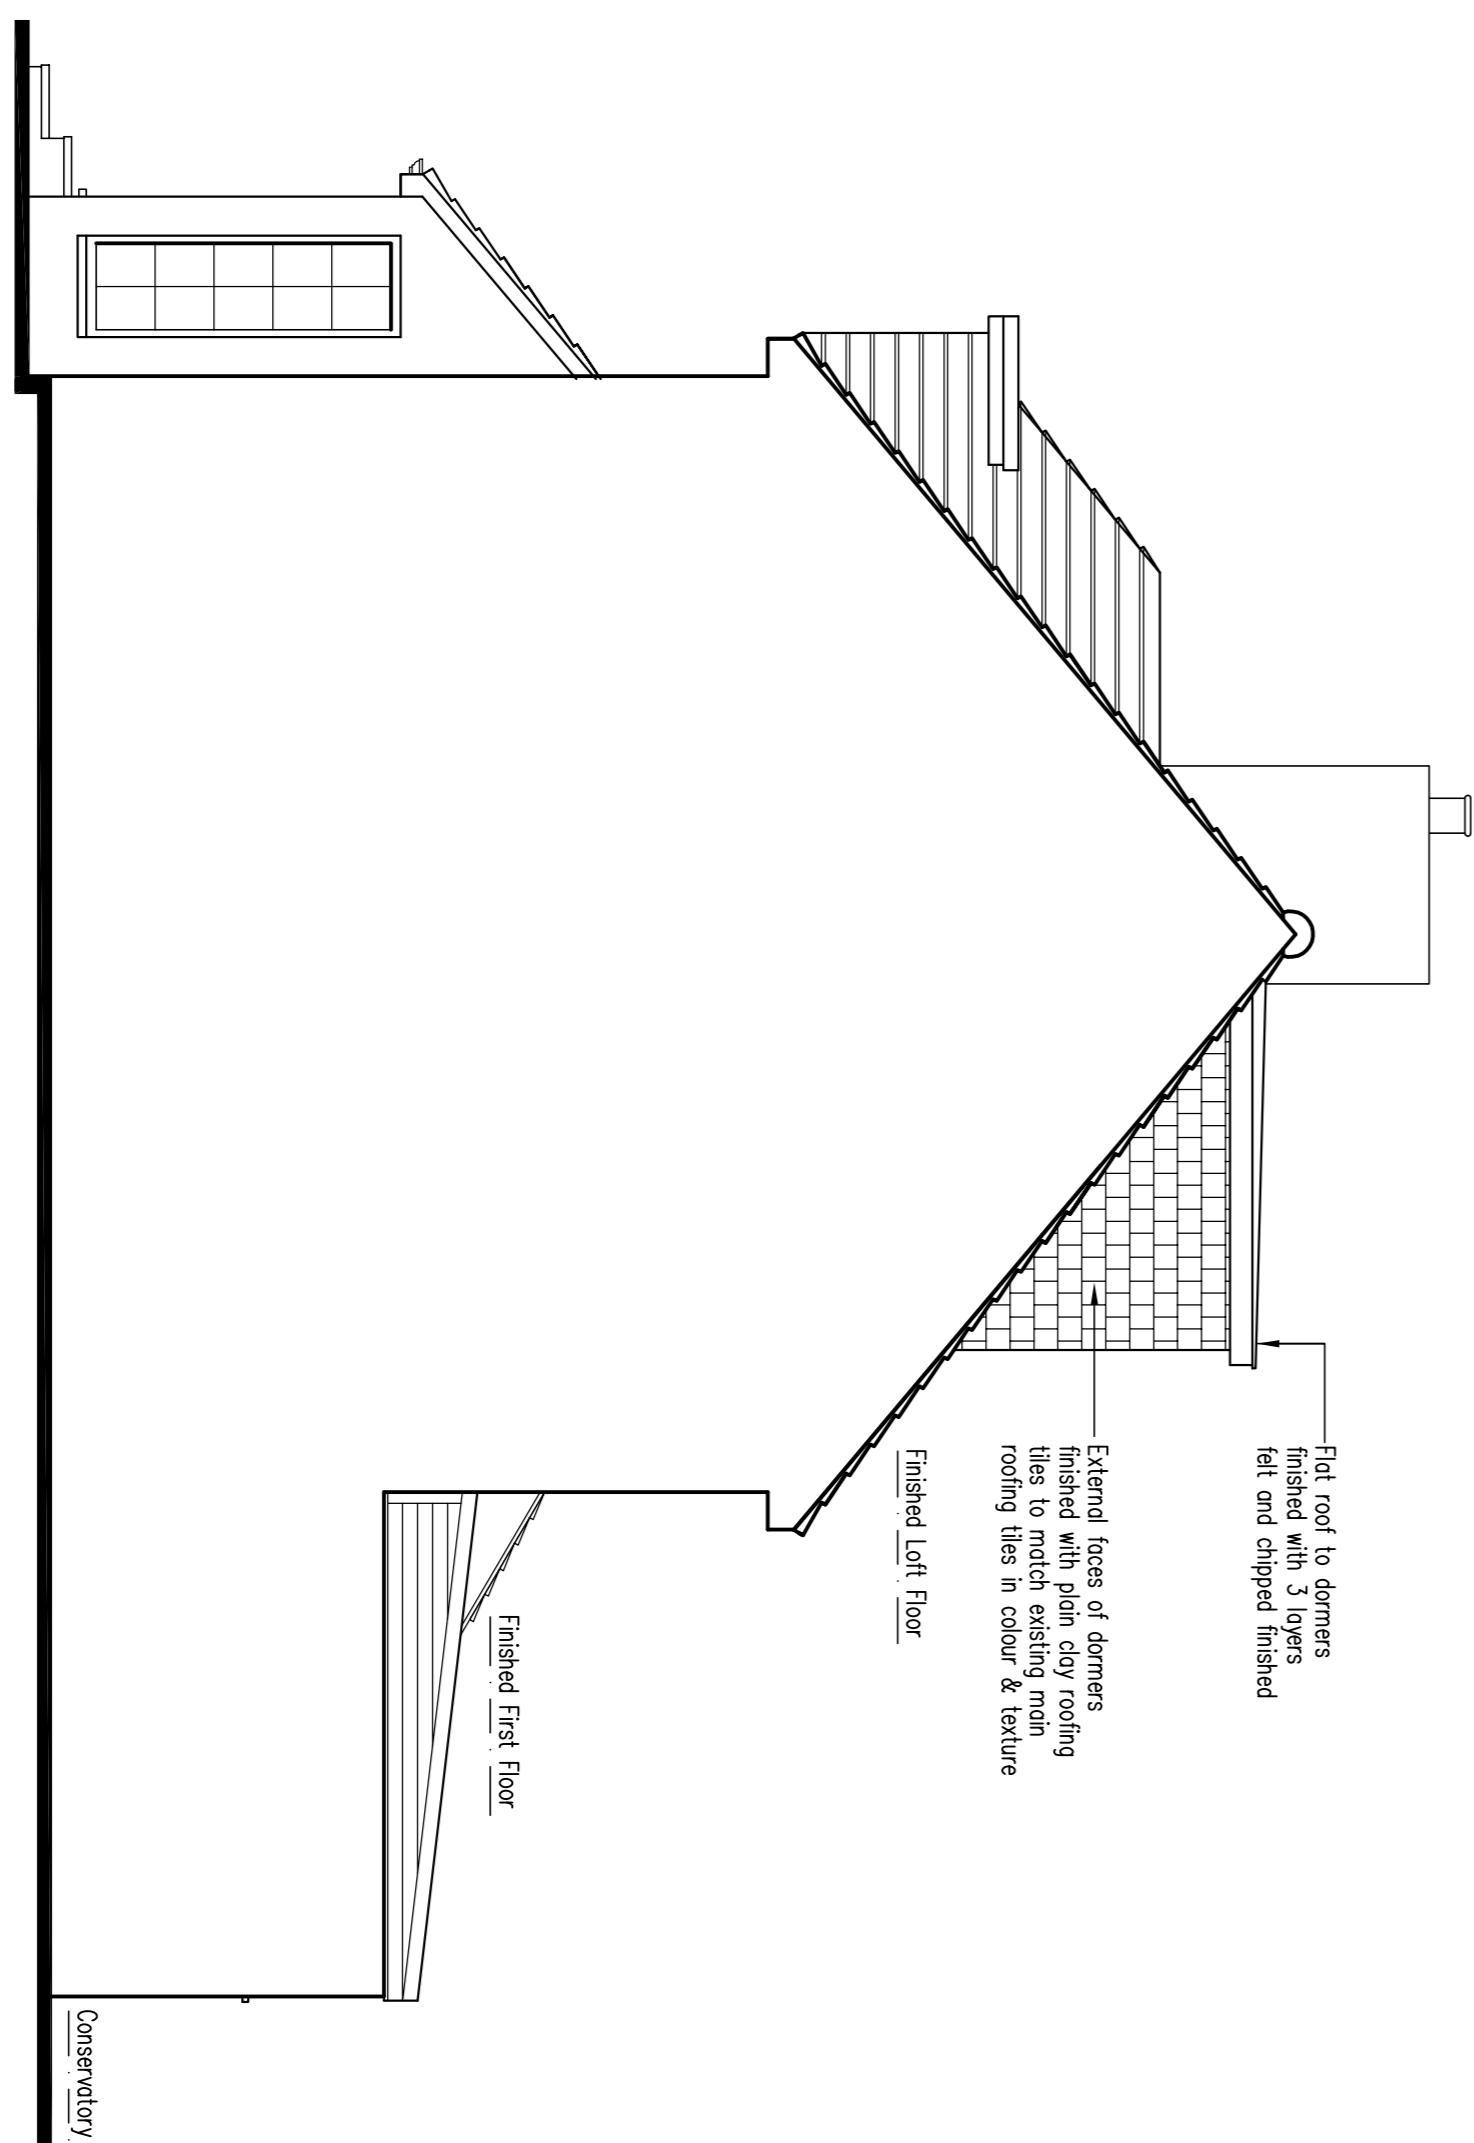

• Proposed Rightside Elevation

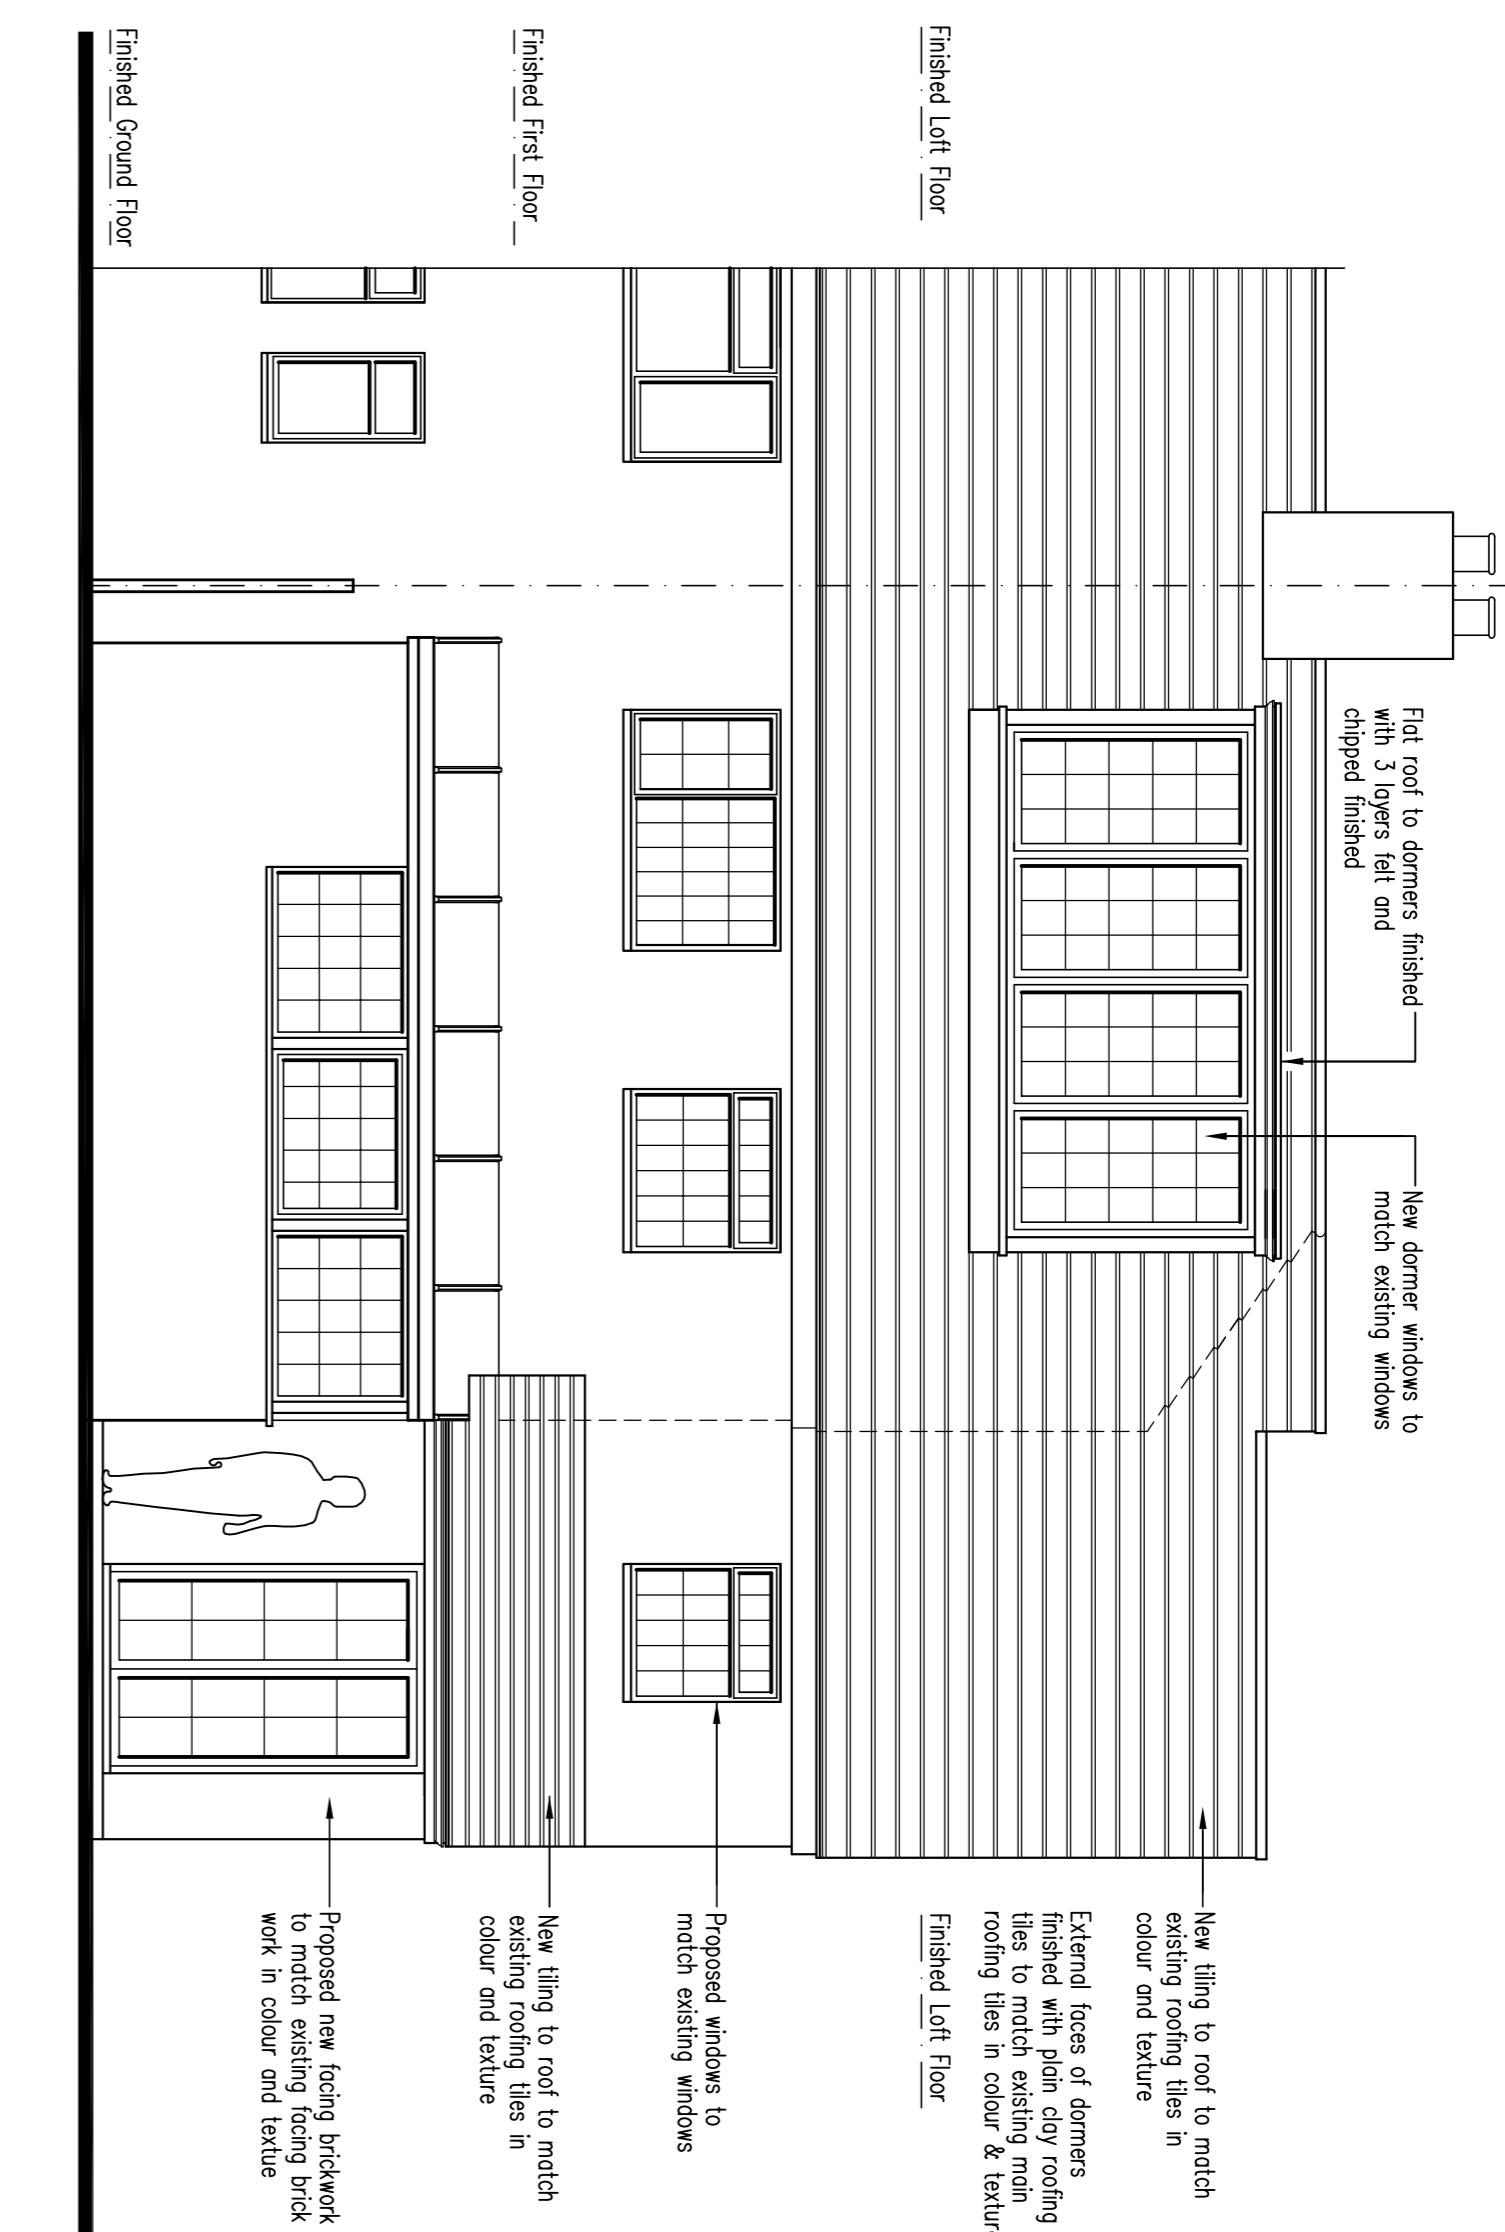

• Proposed Rear Elevation

PROPOSED ELEVATIONS

Job Title	Ref. No.	Date	Description
PROPOSED TWO STOREY SIDE EXTENSION, FRONT PORCH AND GROUND FLOOR REAR EXTENSION AND LOFT CONVERSION WITH REAR DORMER EXTENSION AT 4 CHURCH LANE UXBRIDGE LONDON UB8 2XD	4CL/P4A	10/23	Layout revised

0 1 2 3 4 5m
Scalebar