



• Proposed Cross Section 'A - A'

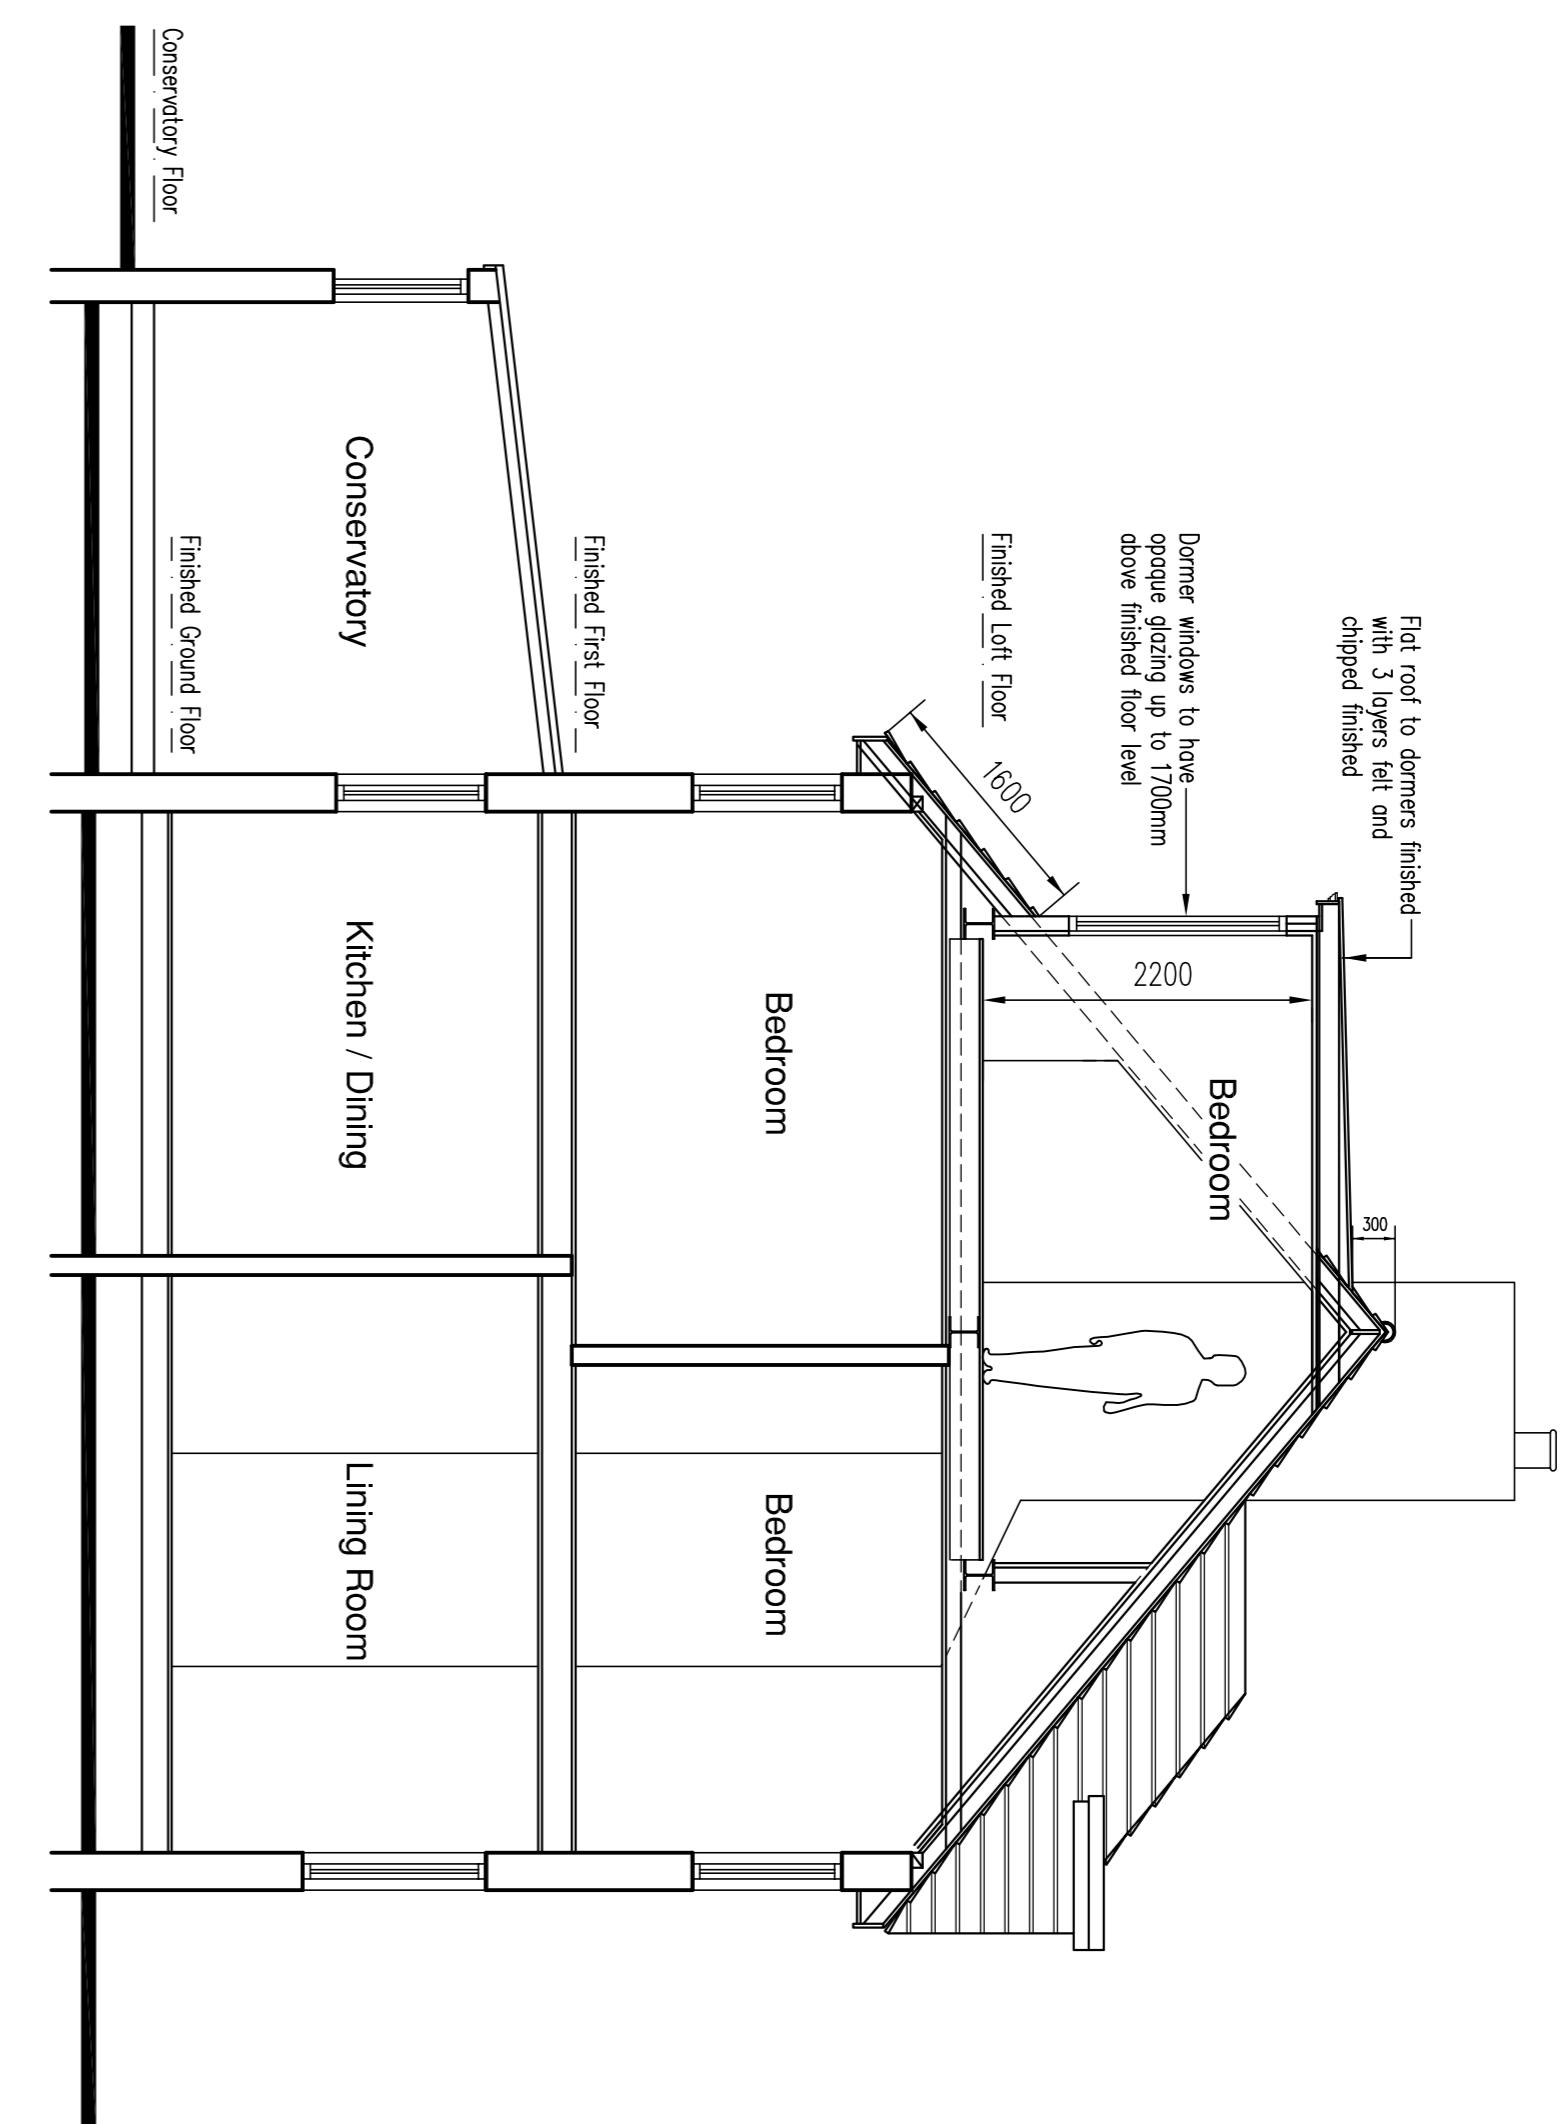

• Existing Cross Section 'A - A'

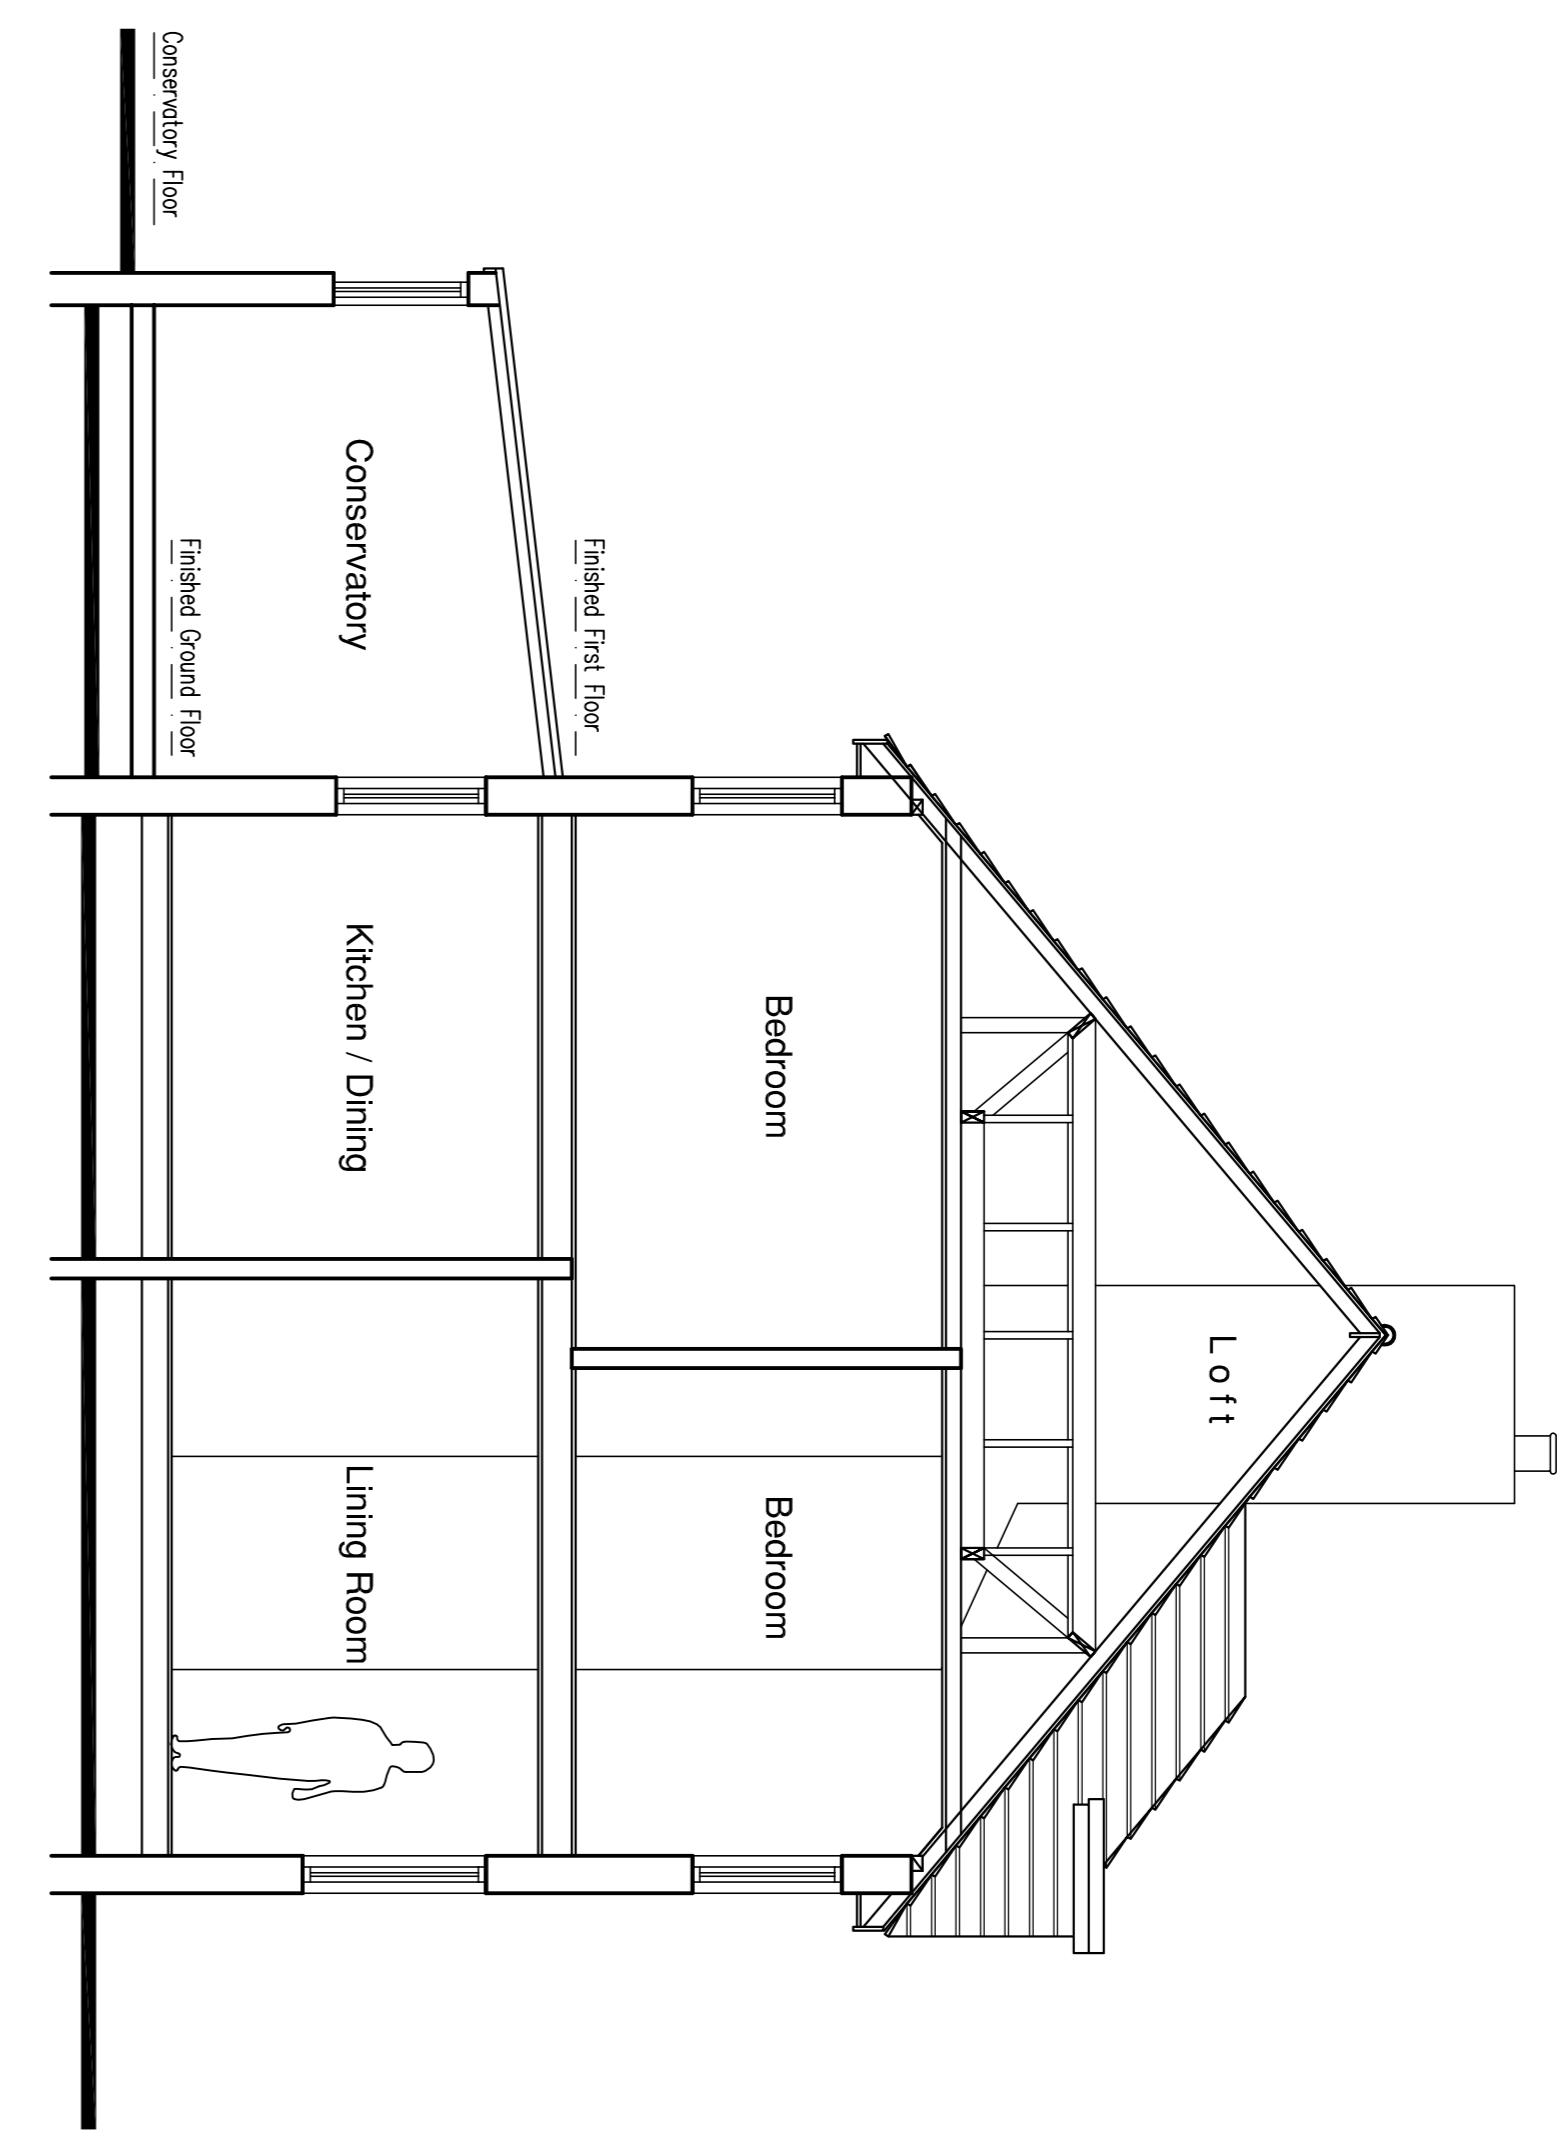

Rev.	Date	Description
		Collin L. Davis MCIOB Architectural Services Mob: 07764408338 TeleFax: 0208 8458968 Email: cld2003@yahoo.co.uk
Job Title		
PROPOSED TWO STOREY SIDE EXTENSION, FRONT PORCH AND GROUND FLOOR REAR EXTENSION AND LOFT CONVERSION WITH REAR DORMER EXTENSION AT 4 CHURCH LANE UXBRIDGE LONDON UB8 2XD		
Scale	Dwg No	
1 : 50		4CL/P6
Date		JUNE 2023
© Copyright. This drawing is not to be copied or reproduced without prior authorization		