



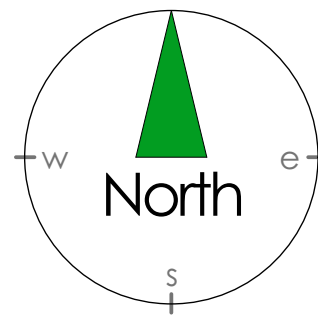

Scale Bars - shown in metres

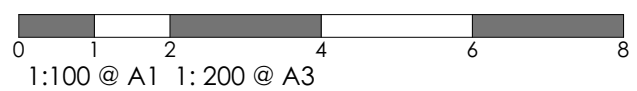

Existing Block Plan 1:100 @ A1



Rev	Date	Notes
This document is the copyright work of Key Land Estates Architecture Ltd. Unless formally assigned in writing		
 Key Land Estates ARCHITECTURE 52 Brook Street Tring - Hertfordshire HP23 5EF T: +44(0)7968 031139 pburman@keylandestates.co.uk www.keylandestates.co.uk		
Project 58 Columbus Gardens Northwood HA6 1TL		
for Ruislip Manor Cottage Society		
Drawing Title Existing Block Plan		
Status PLANNING		
Scale 1:100 @ A1 - 1:200 @ A3		Date 18/10/2022
Job No KA2228	Drawing No KA2228 - 0101	Revision