


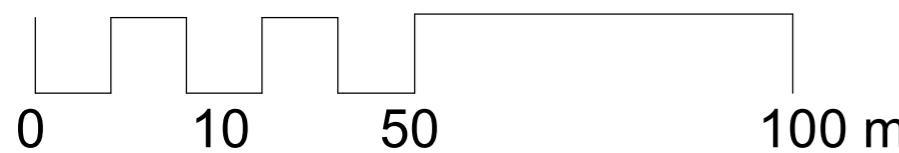

1 Location Plan

1 : 1250




1 00 - Block Plan Existing

1 : 500




2 00 - Block Plan Proposed

1 : 500

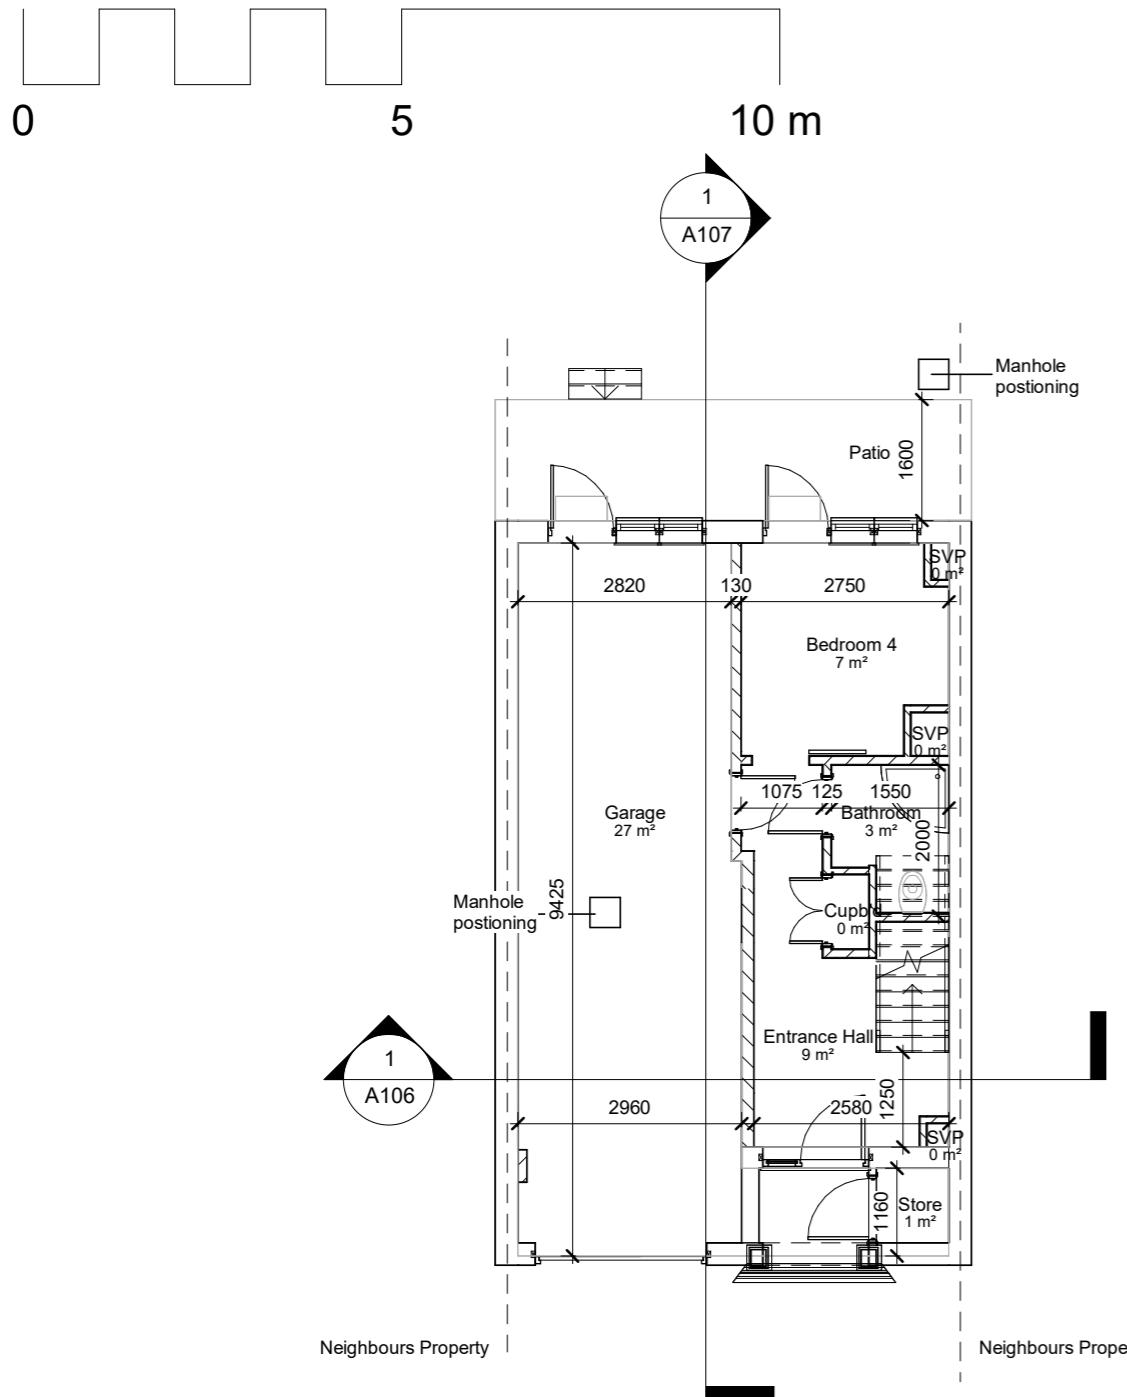


1 00 - Existing
1 : 100

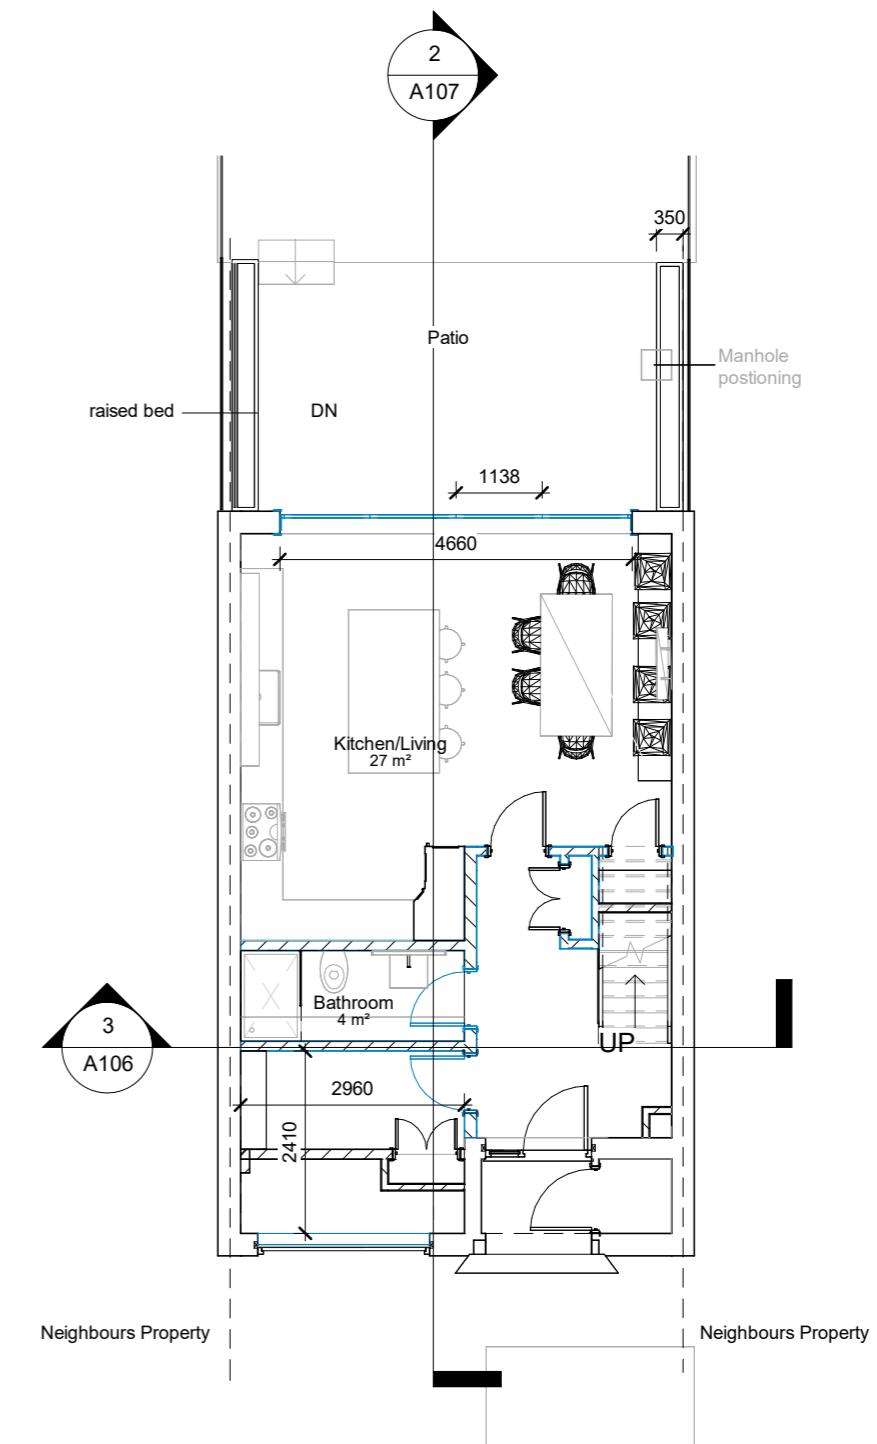


2 00 - Proposed
1 : 100


0 5 10 m

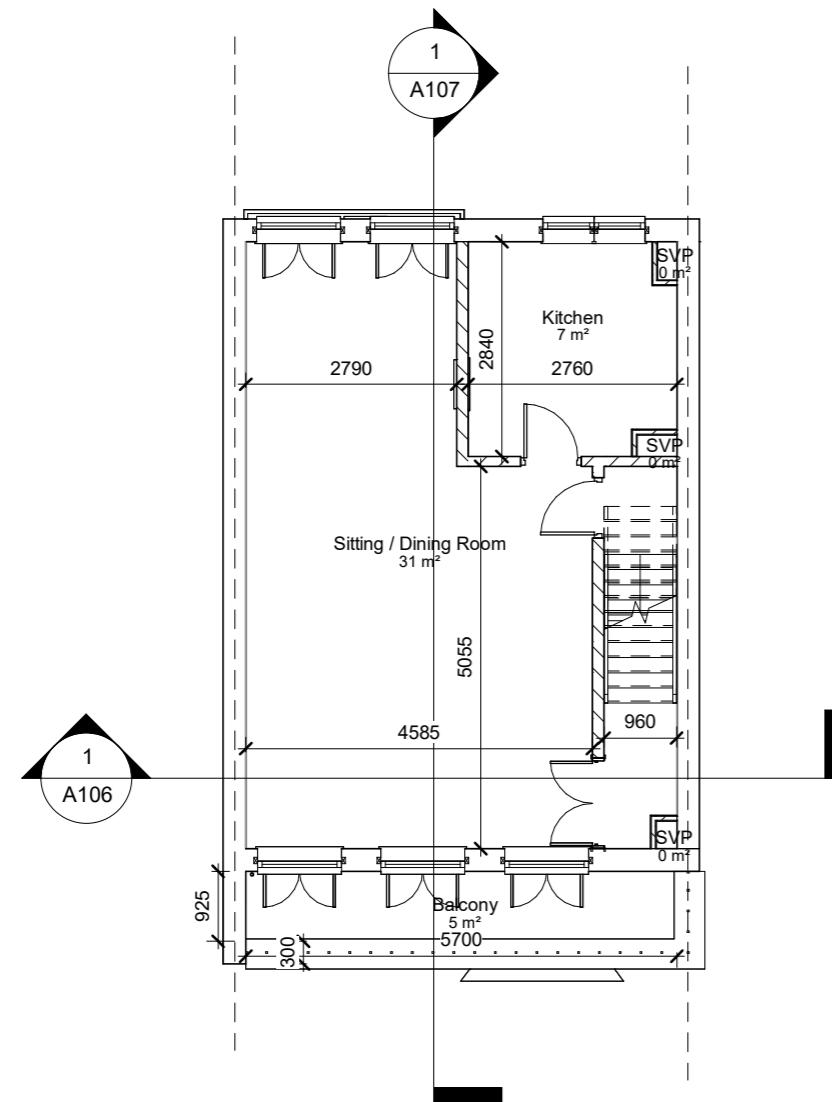


1 01- Existing
1 : 100

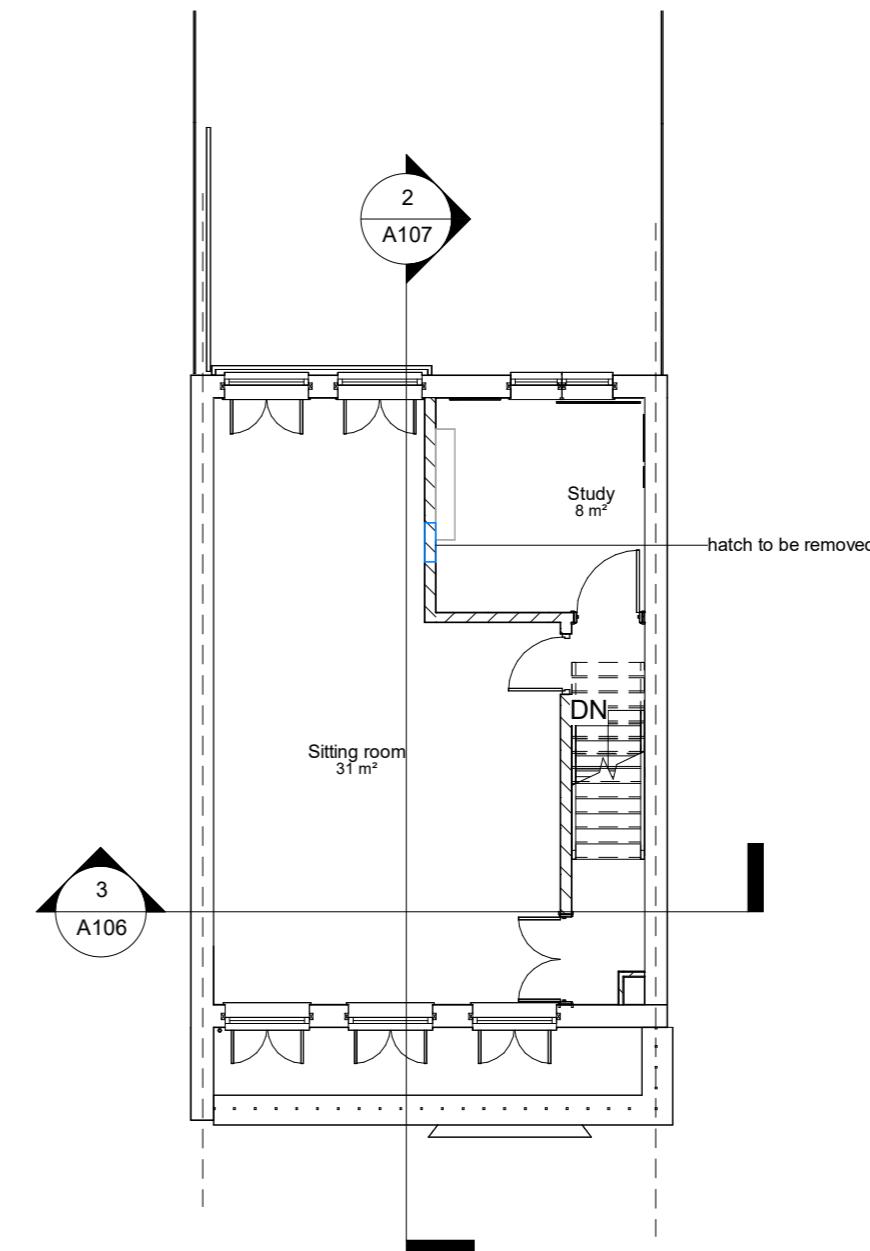

2 01- Proposed
1 : 100

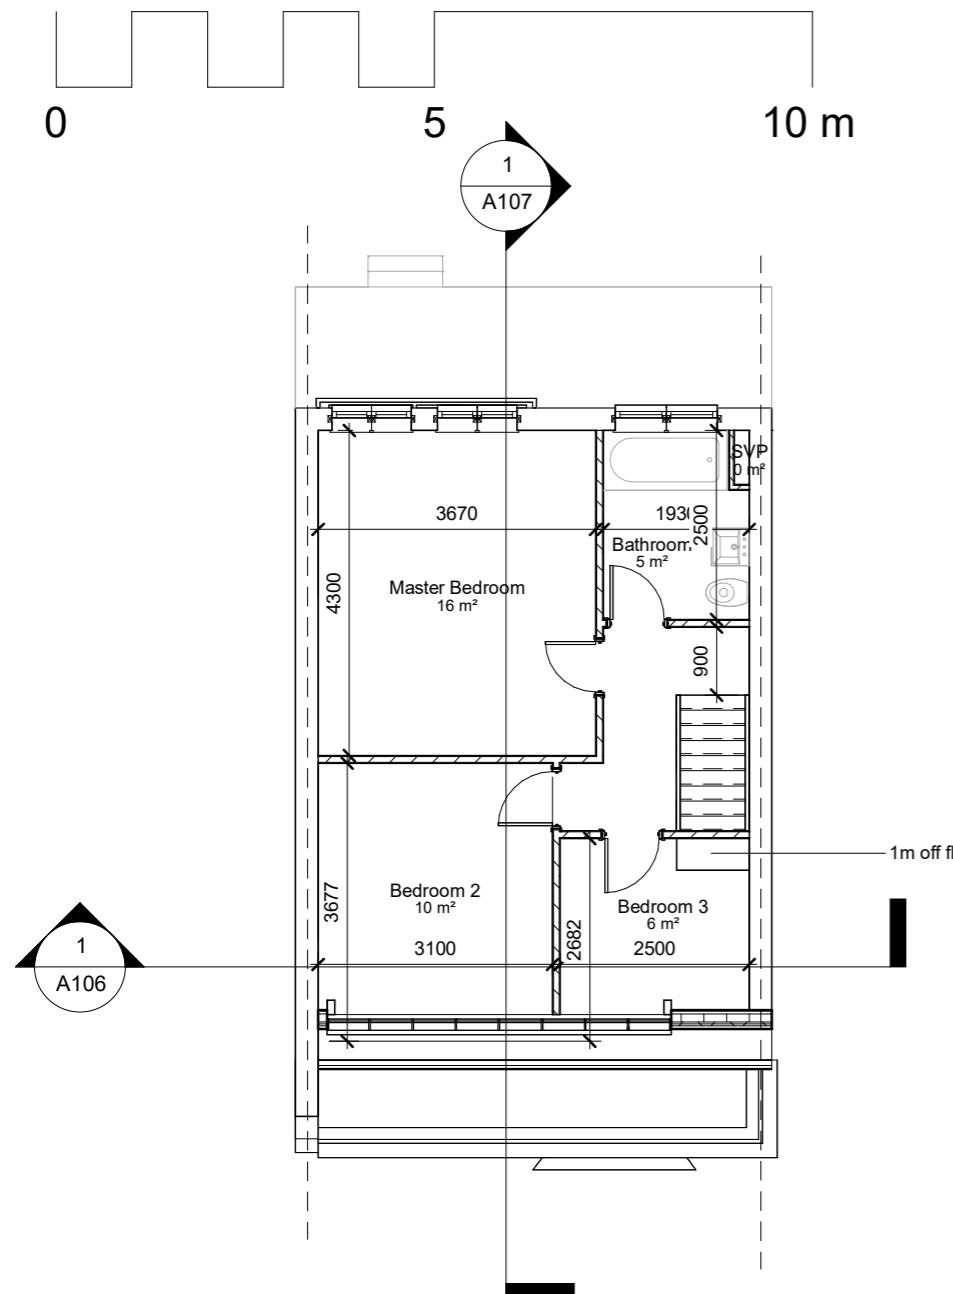


1 Loft - Existing
1 : 100

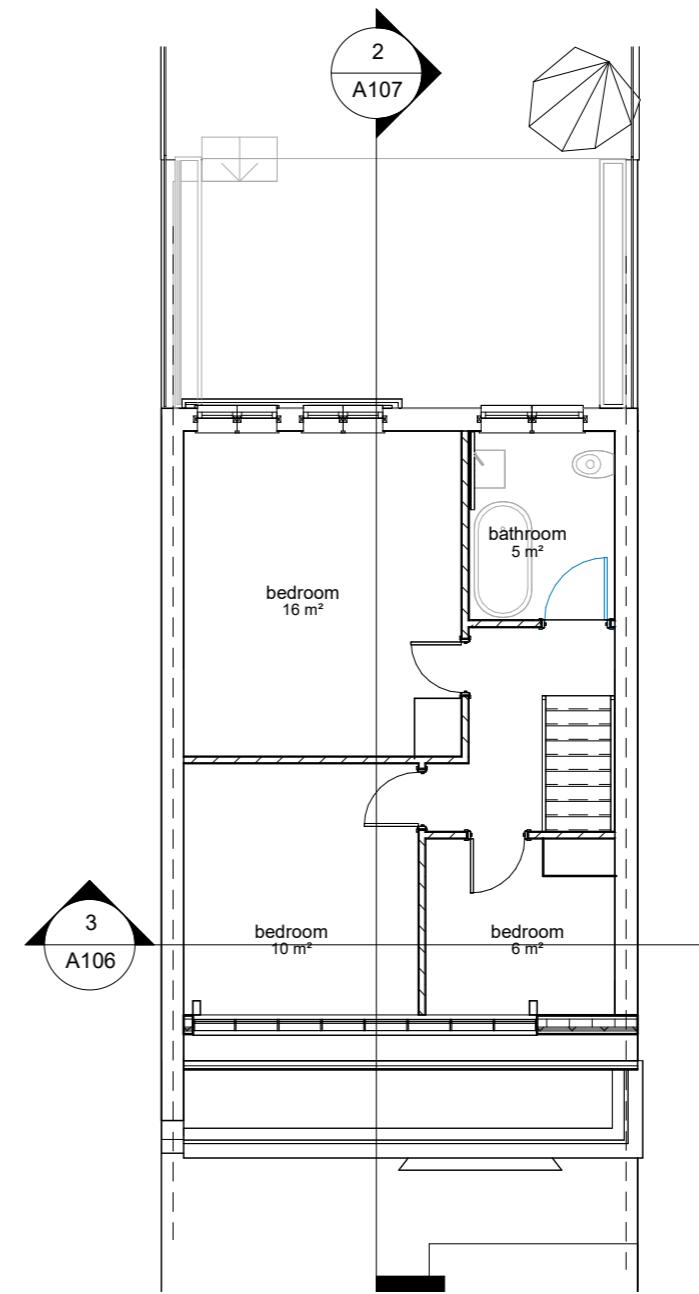


2 Loft - Proposed
1 : 100


0 5 10 m

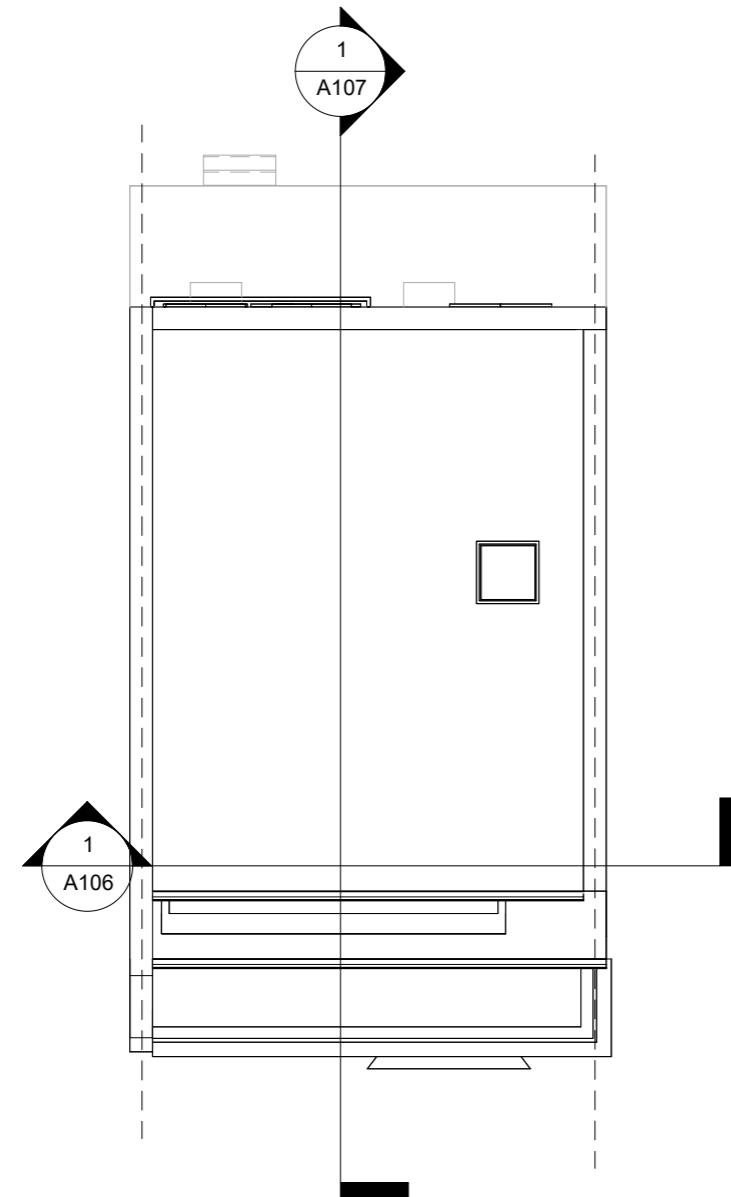


1 Roof - Existing
1 : 100

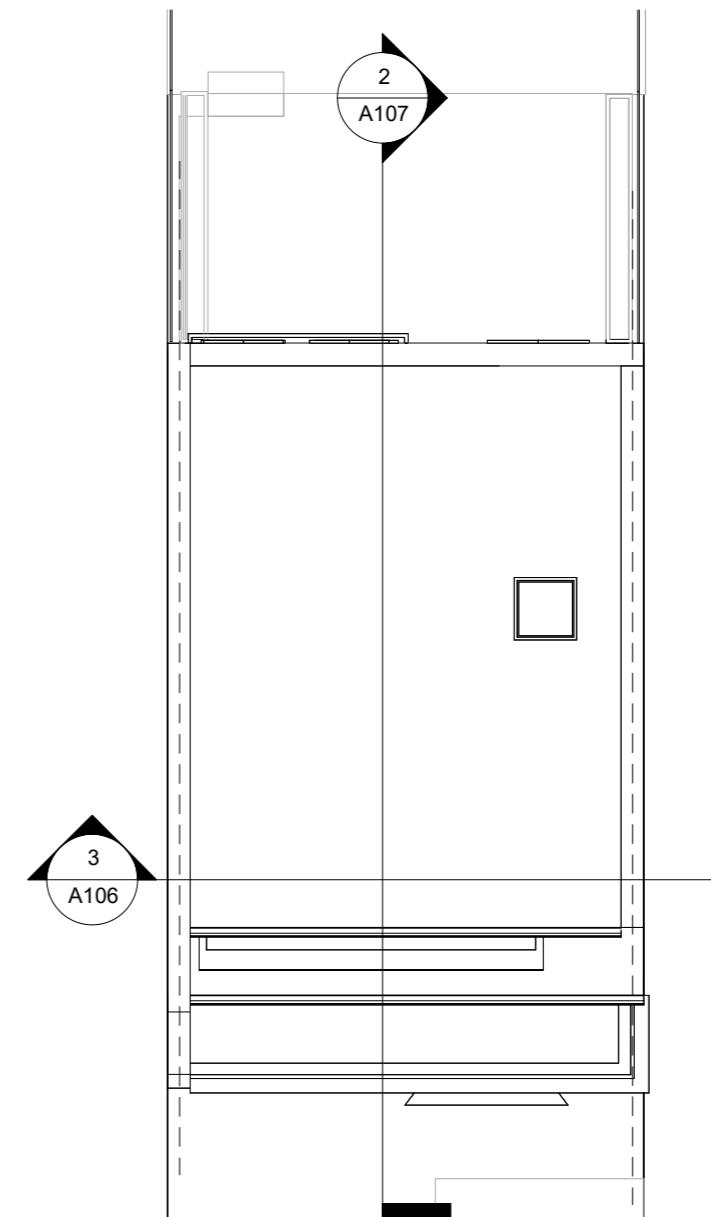


2 Roof - Proposed
1 : 100

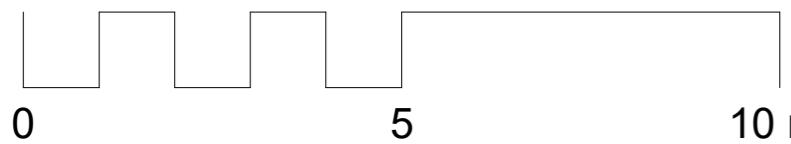

1 Existing - Section 1
1 : 100

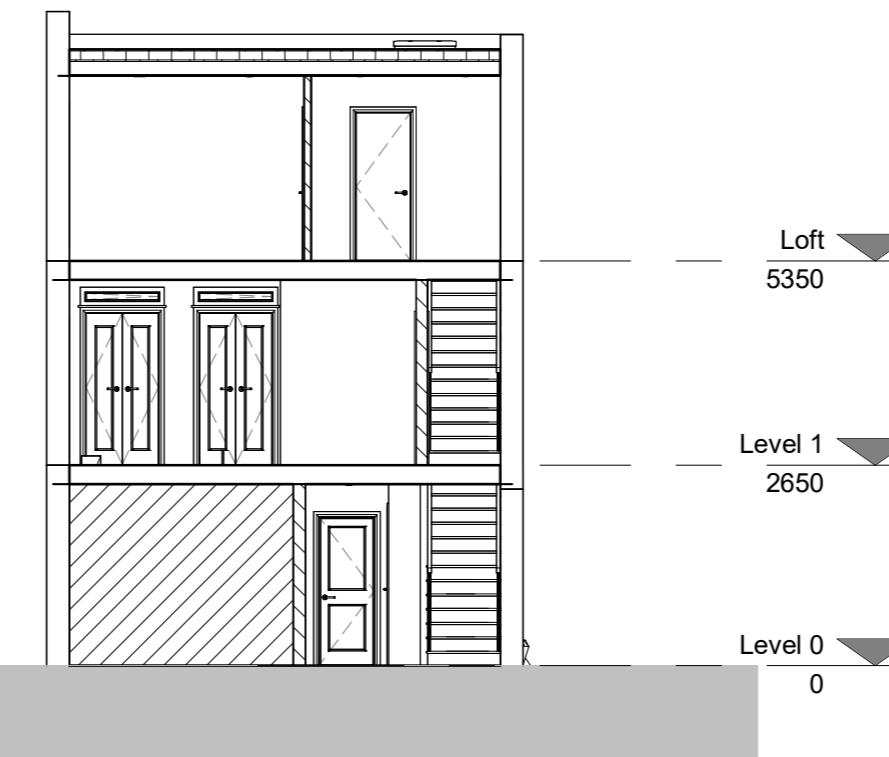



3 Proposed - Section 1
1 : 100

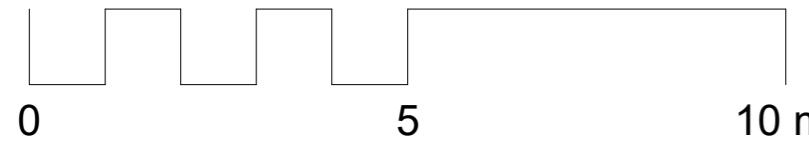

1 Existing - Section 2
1 : 100




2 Proposed - Section 2
1 : 100

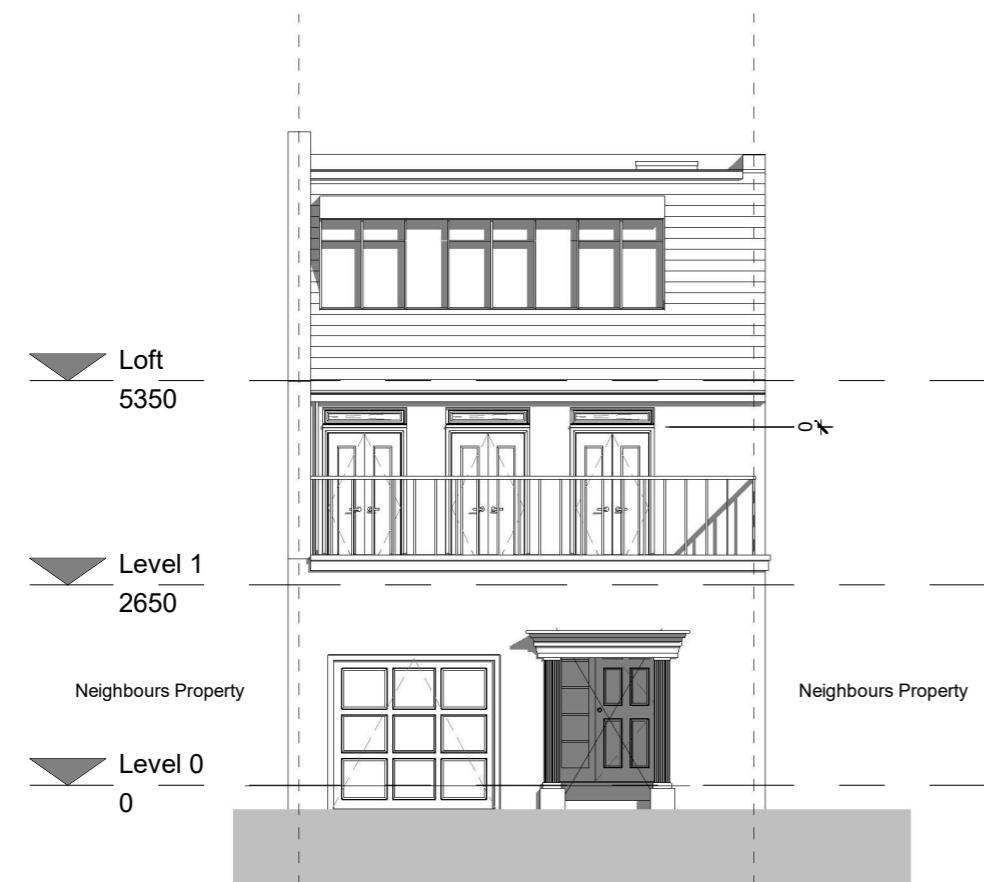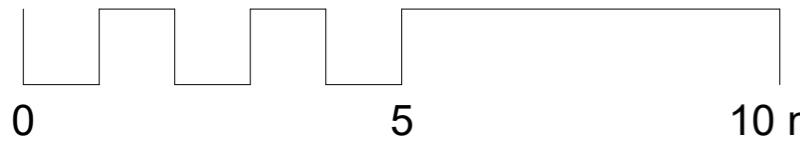

1 Front elevation - Existing
1 : 100





2 Front elevation - Proposed
1 : 100

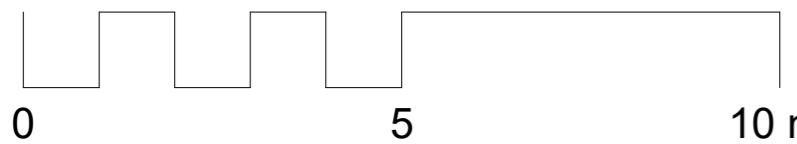

1 Rear elevation - Existing
1 : 100




2 Rear elevation - Proposed
1 : 100

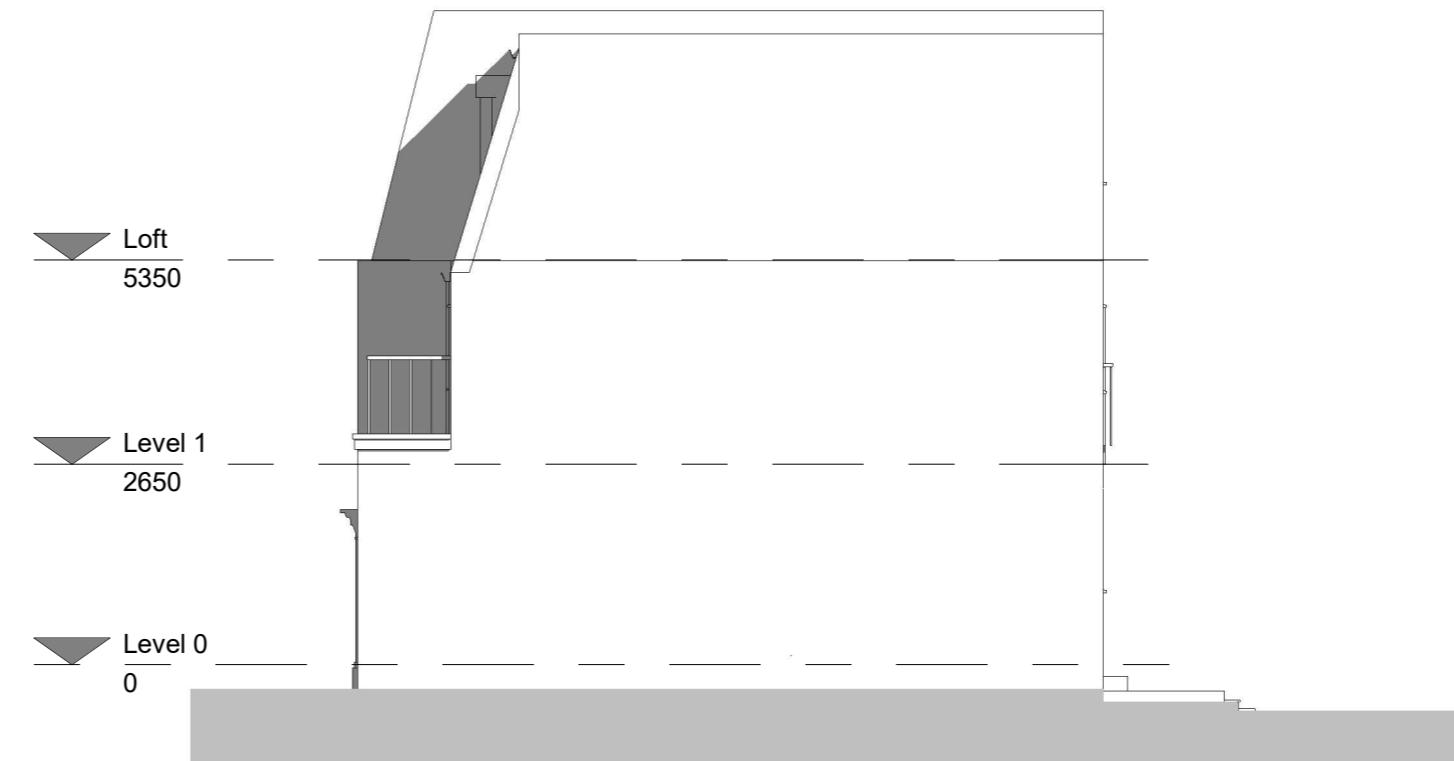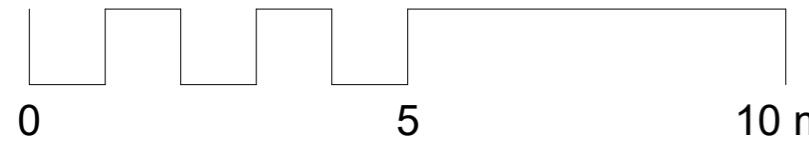



1 Side elevation 1 - Existing

1 : 100

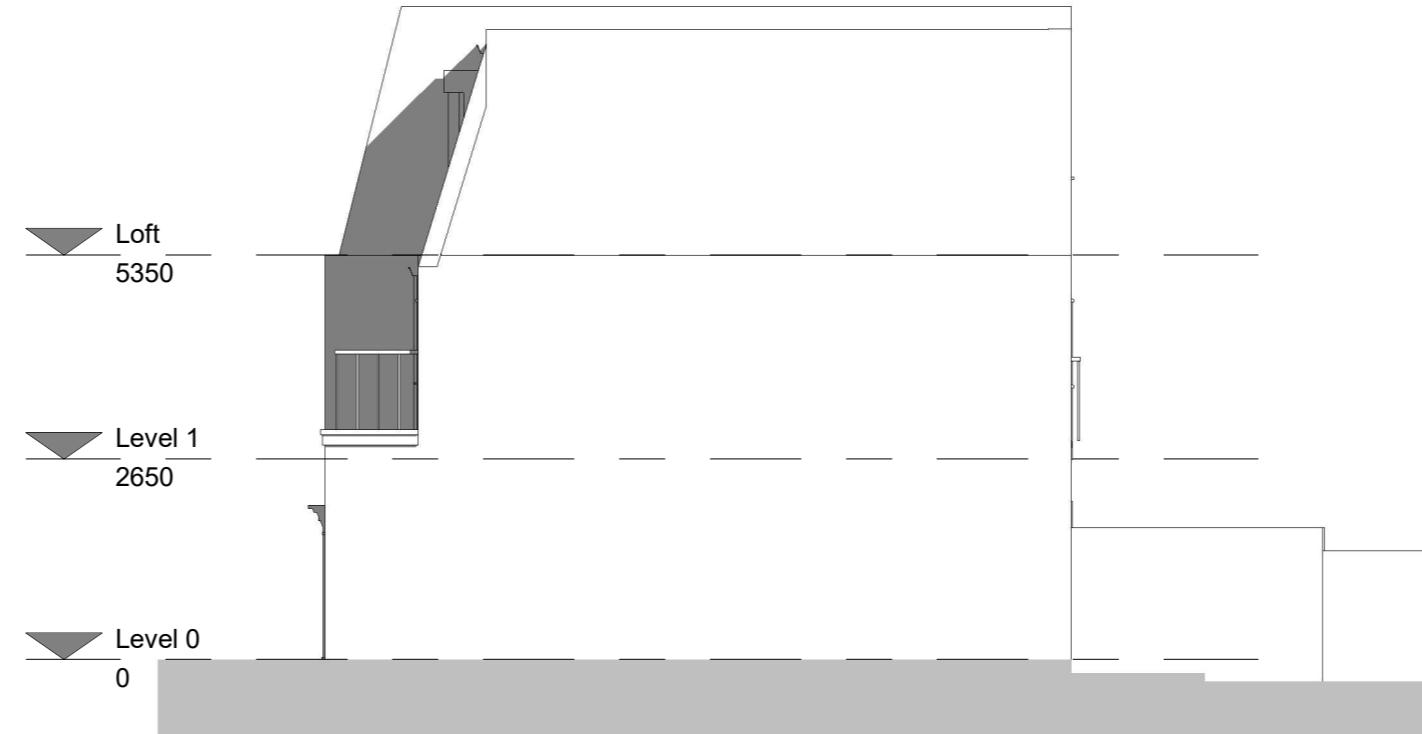


2 Side elevation 1- Proposed

1 : 100

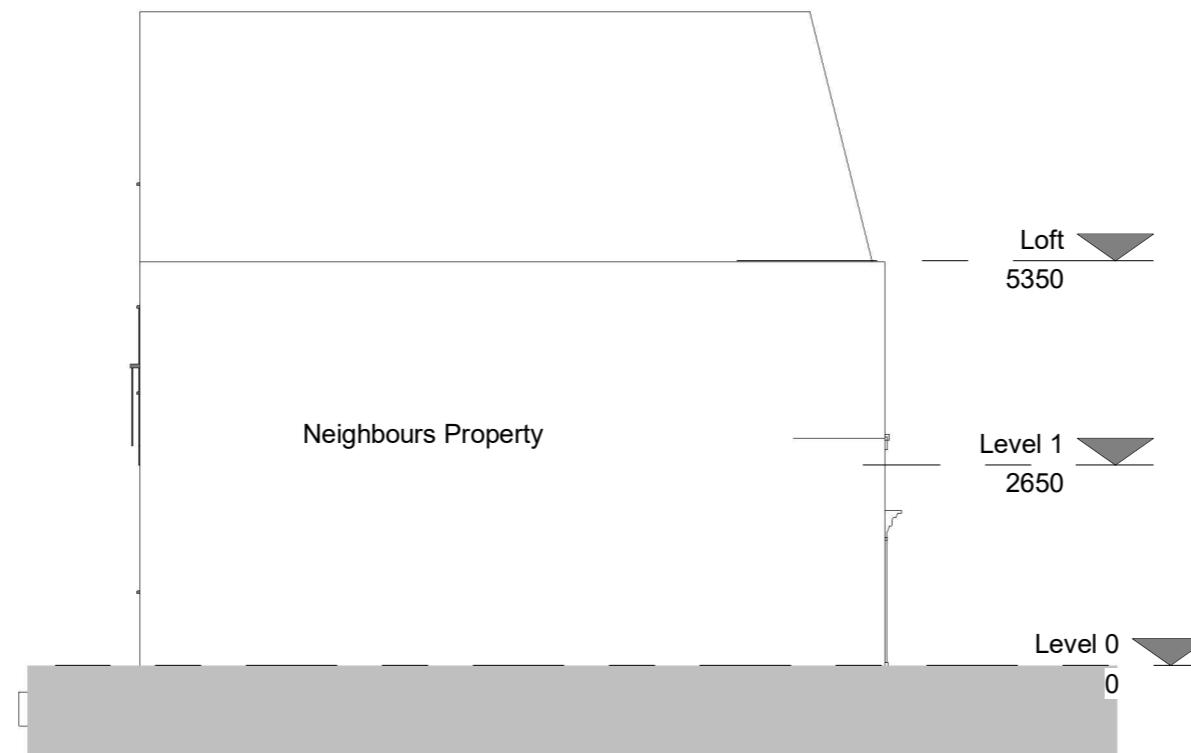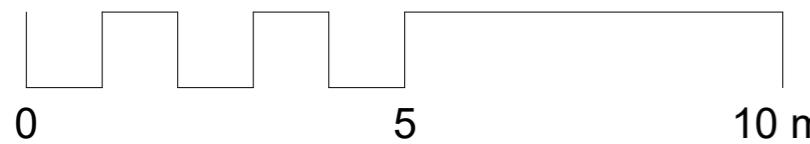

1 Side elevation 2 - Existing
1 : 100

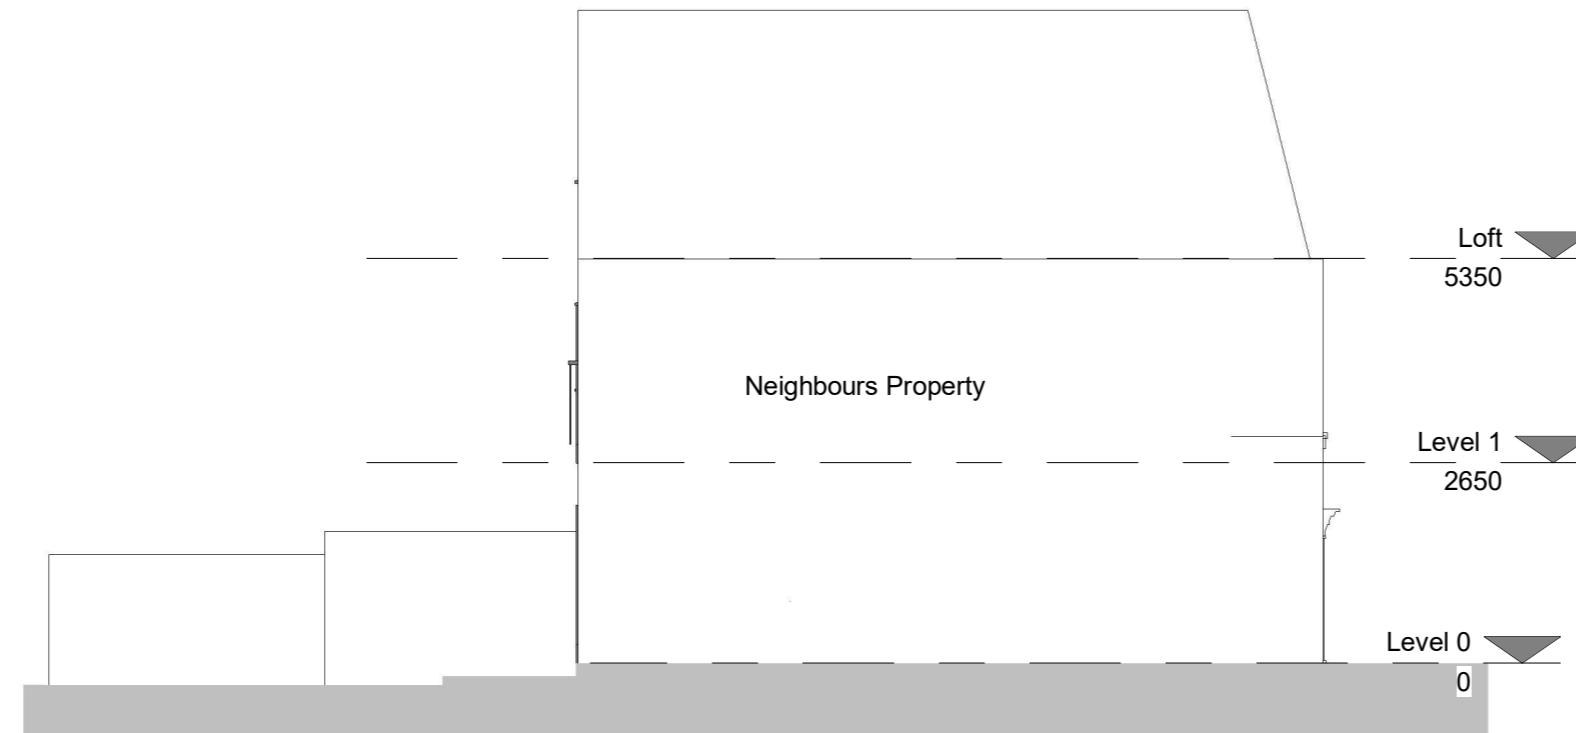

2 Side elevation 2- Proposed
1 : 100