


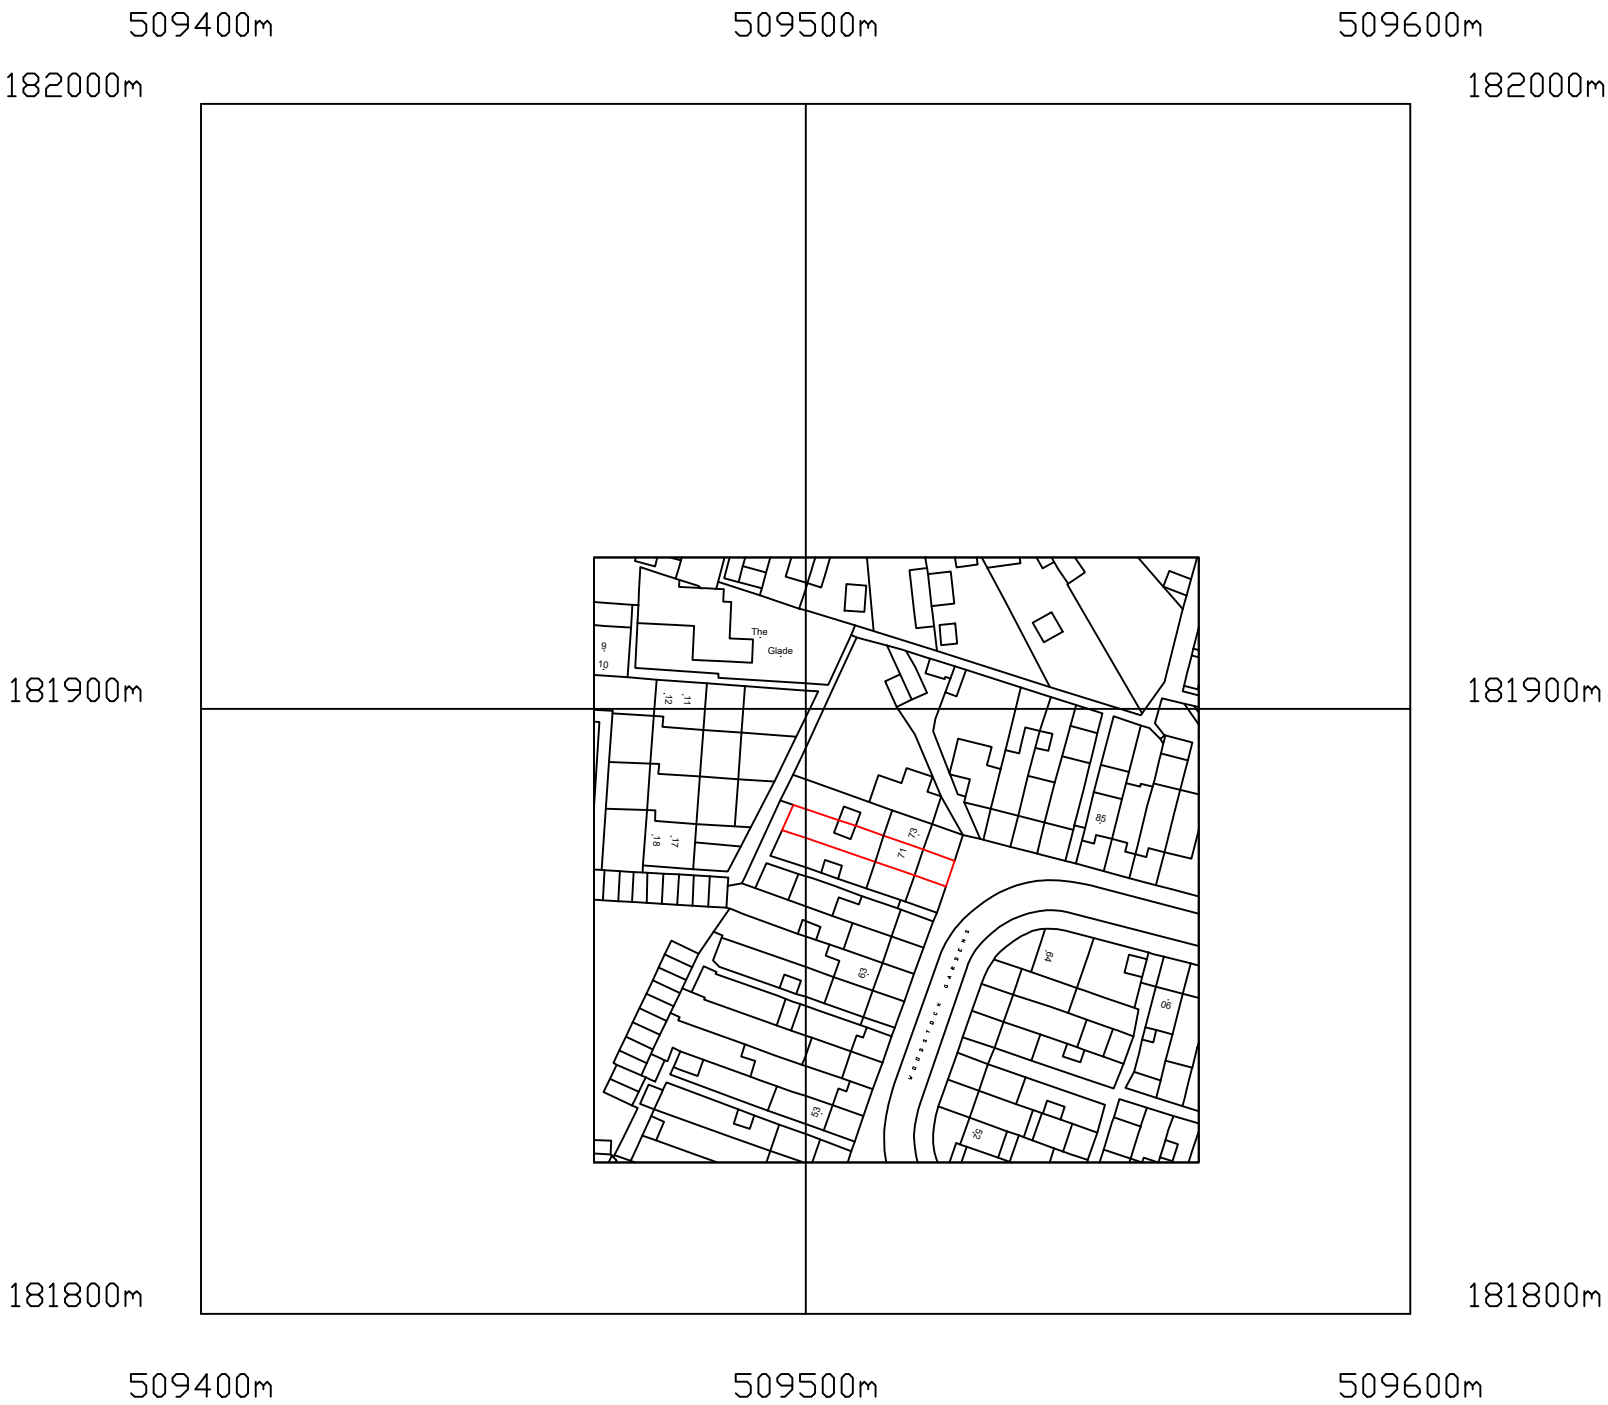

Crown Copyright and database rights 2022 OS Licence no. AC0000849896



H S PLANNING LTD HEMEN SUTHAR CONSULTING ENGINEER 07940222723 hsplanningltd@yahoo.com		PROPOSAL: SINGLE STOREY REAR EXTENSION	DATE: 09/10/2022
			REVISION: FOR PLANNING ONLY
		SITE: 71 Woodstock Gardens	LOCATION MAP 71/WOOD/001