



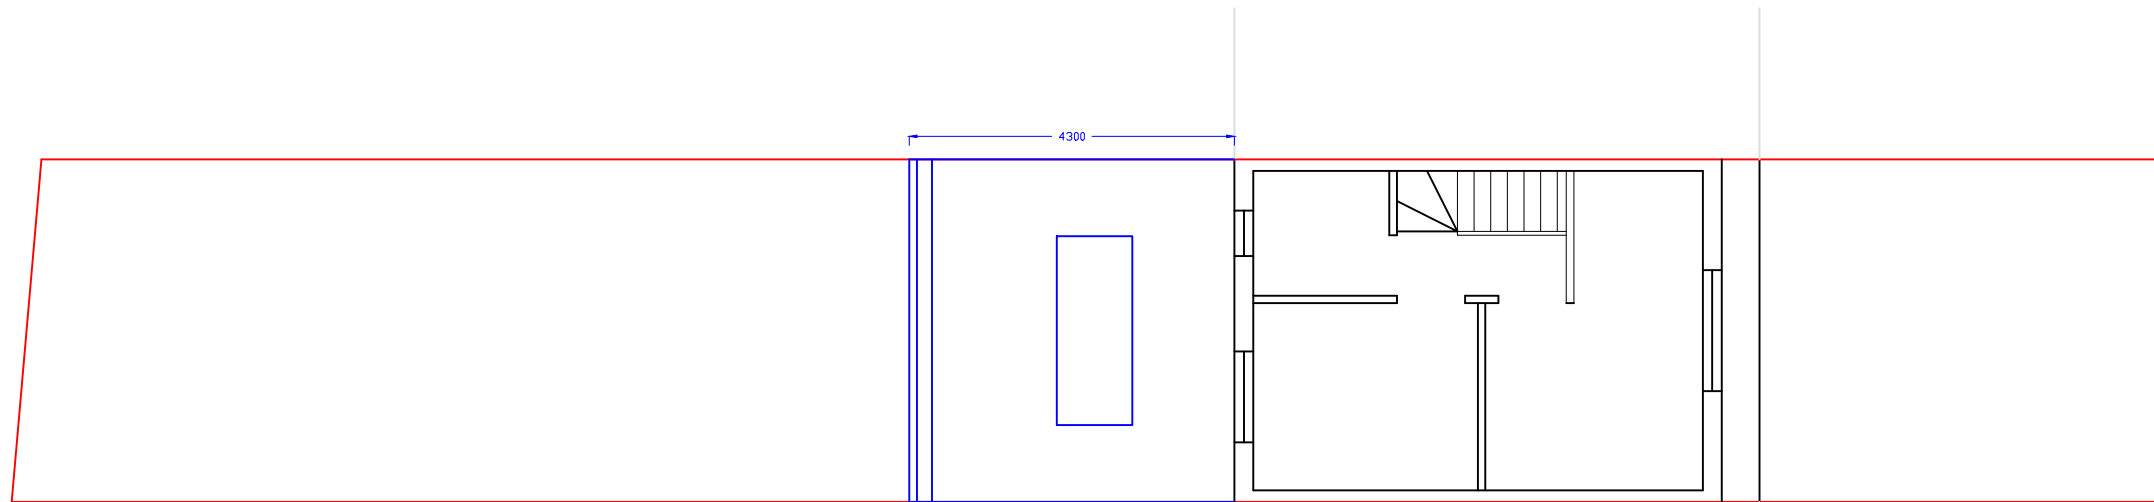

PROPOSED FIRST FLOOR

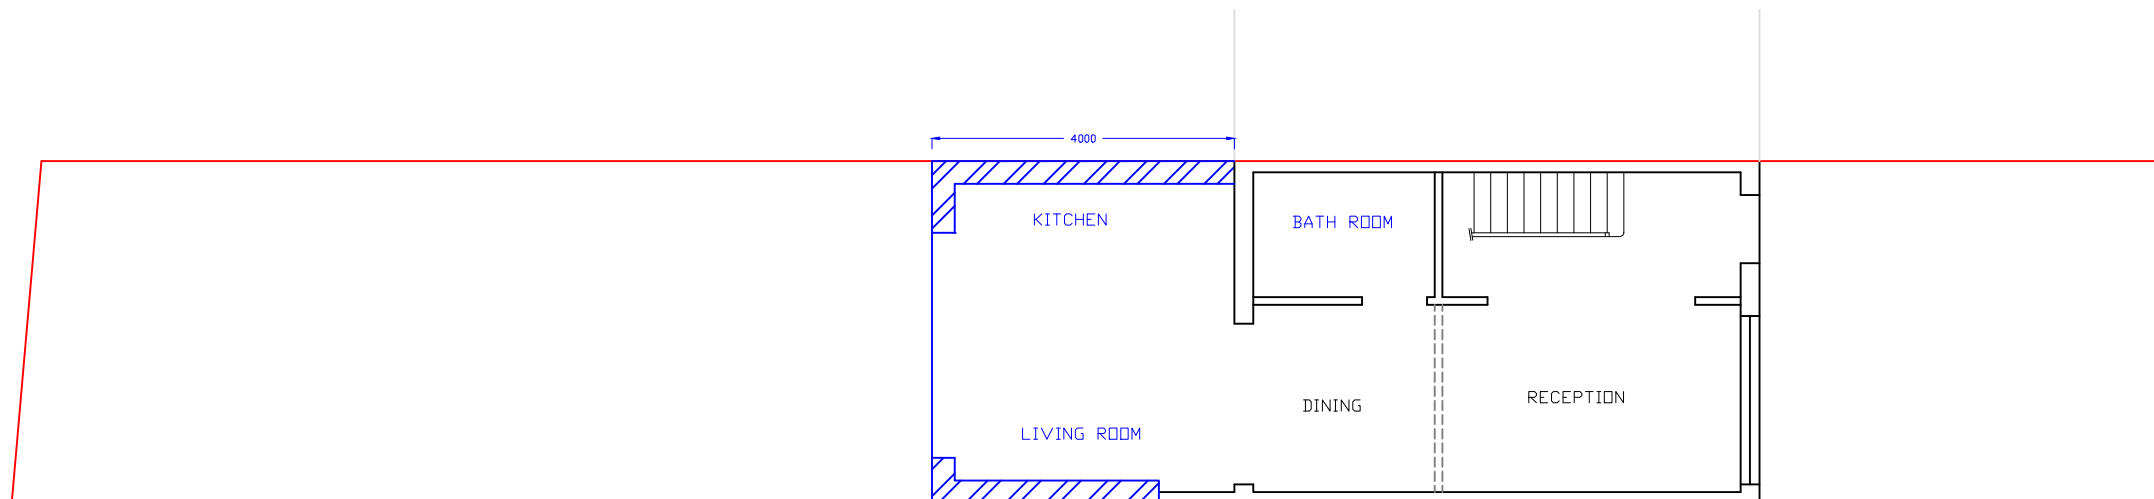

PROPOSED GROUND FLOOR

SCALE= 1:100 @ Paper size A3



H S PLANNING LTD
HEMEN SUTHAR
CONSULTING ENGINEER
07940222723
hsplanningltd@yahoo.com



PROPOSAL:
SINGLE STOREY REAR
EXTENSION

SITE:
71 Woodstock Gardens

DATE: 09/10/2022

REVISION:
FOR PLANNING ONLY

PR FLOOR PLAN
71/WOOD/005