



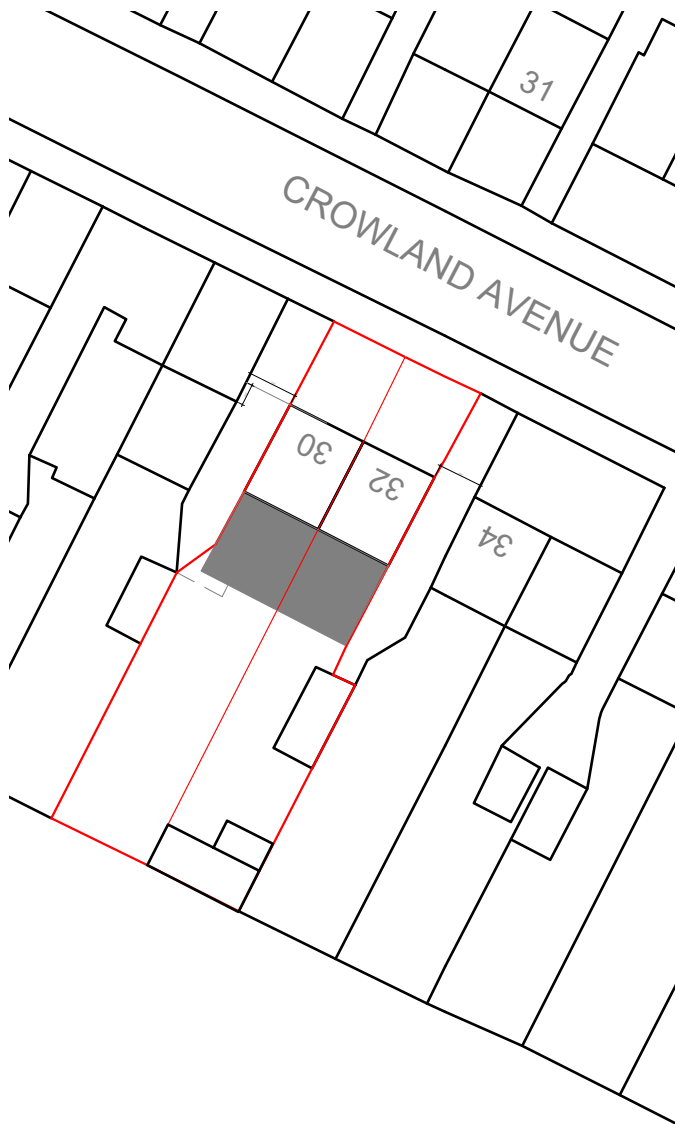


BLOCK PLAN 1:500



LOCATION PLAN 1:1250

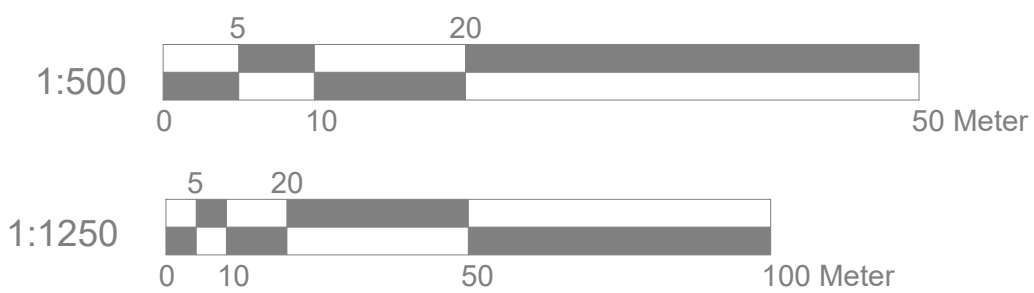

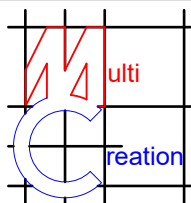	Project:	Title:	Scale: 1:500/1250 @ A3
	30-32 Crwoland Avenue Hayes UB3 4JW	Block plan Location plan	Date: Oct 2022
			Drawing No.:
			3643/PP-01/SP
			Revision
239 Western Road, Southall, Middx, UB2 5HS Tel: 020 8571 1369 info@multicreation.co.uk			