



Floor Plan (1:100)

Existing Ground

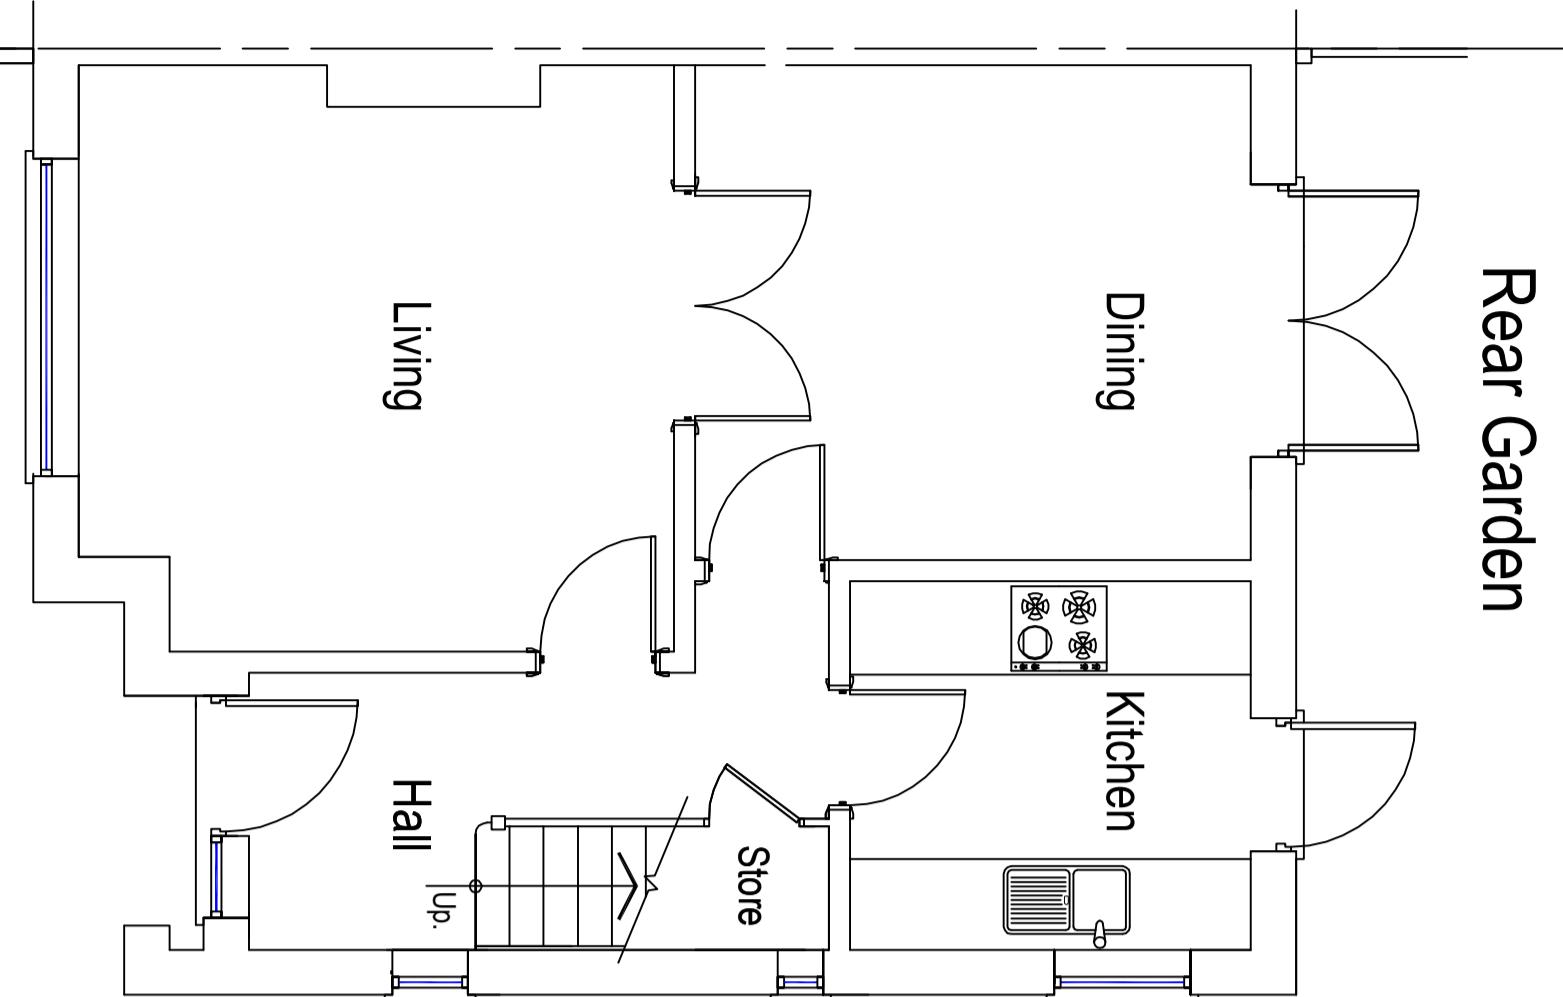


Floor Plan (1:100)

Existing First

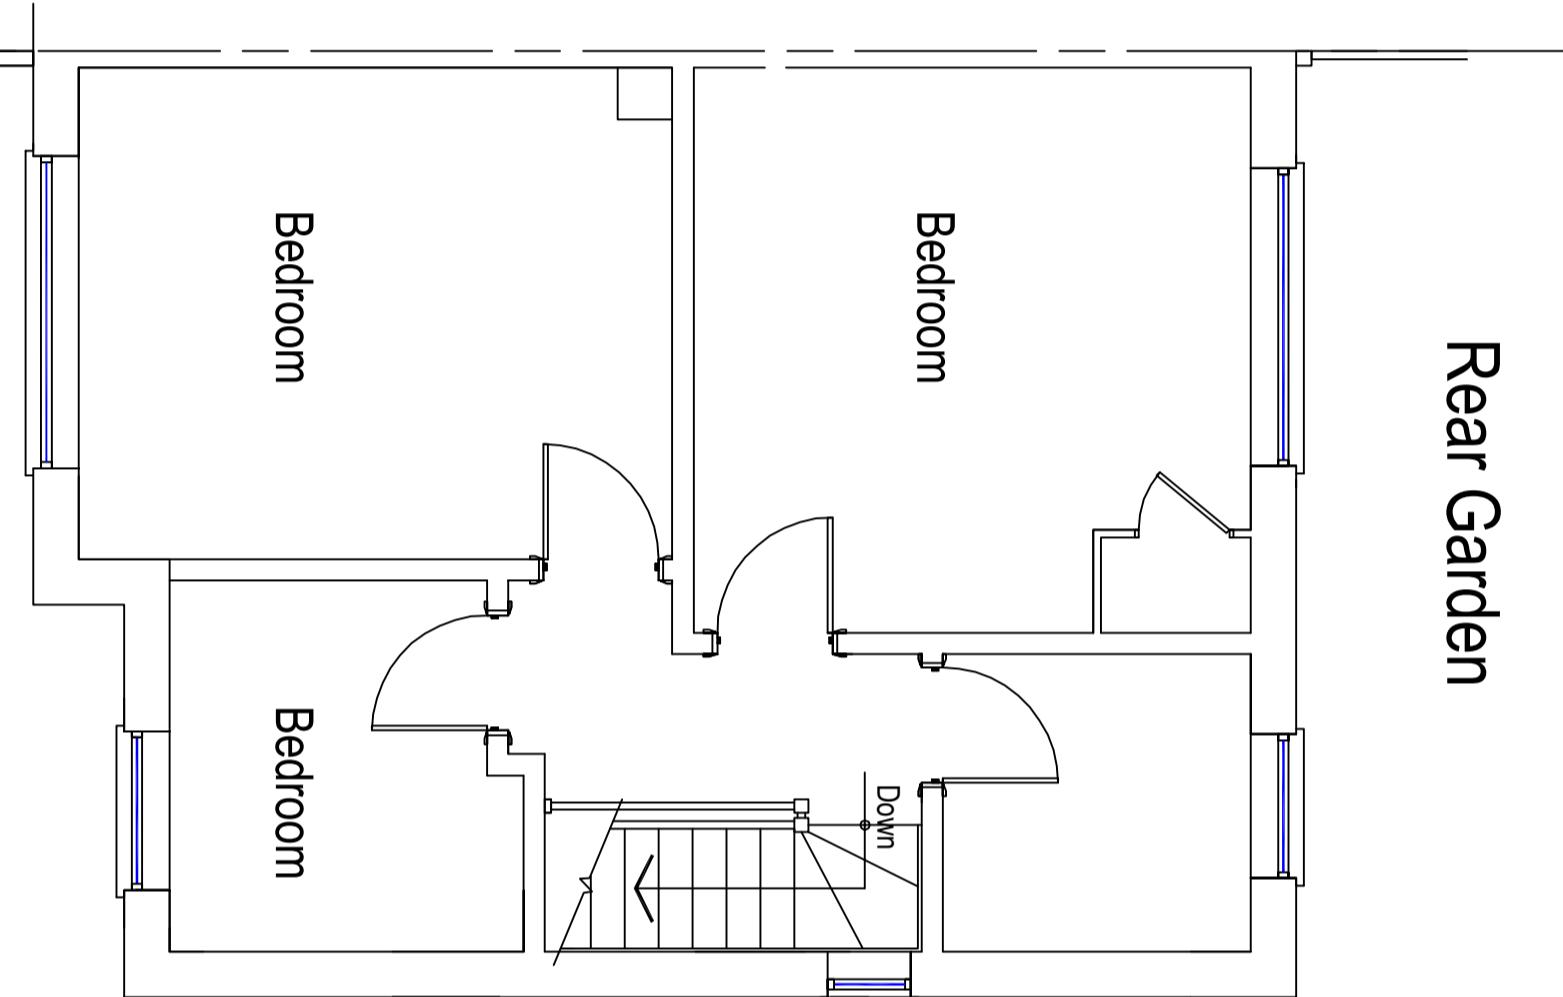


Scale bar (1:50)

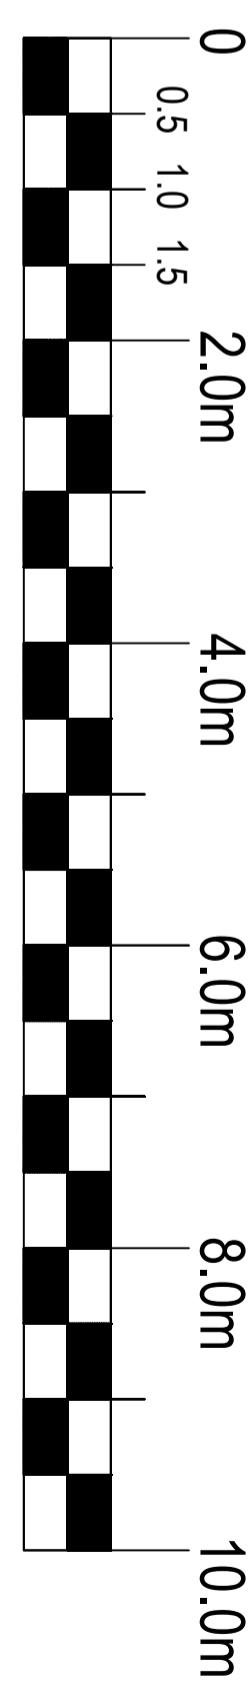


Scale bar (1:100)




Existing Rear Elevation (1:100)

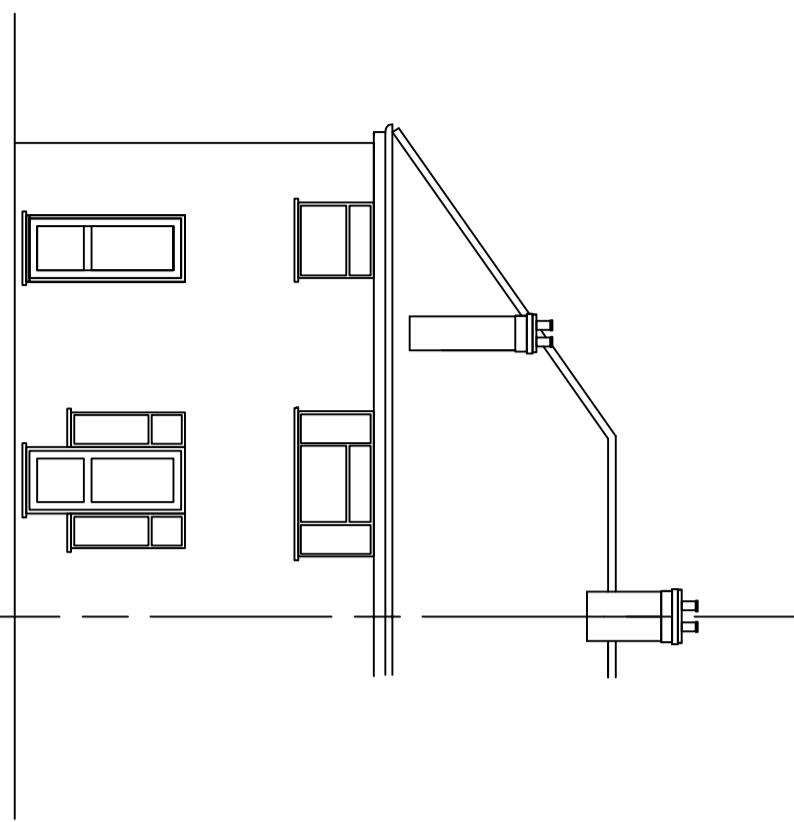

Existing Side Elevation (1:100)

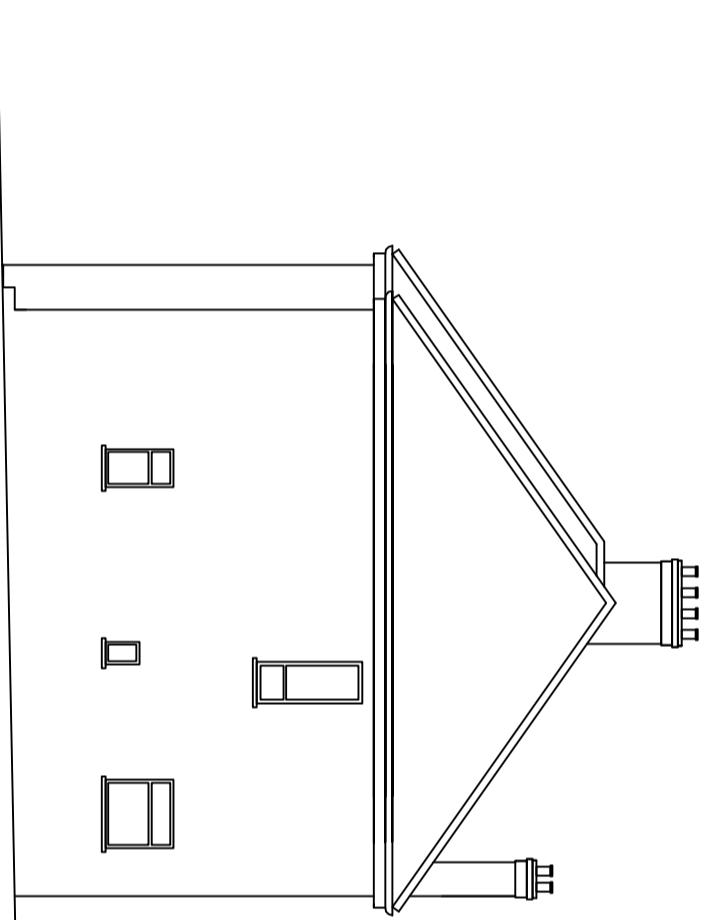

Existing Front Elevation (1:100)

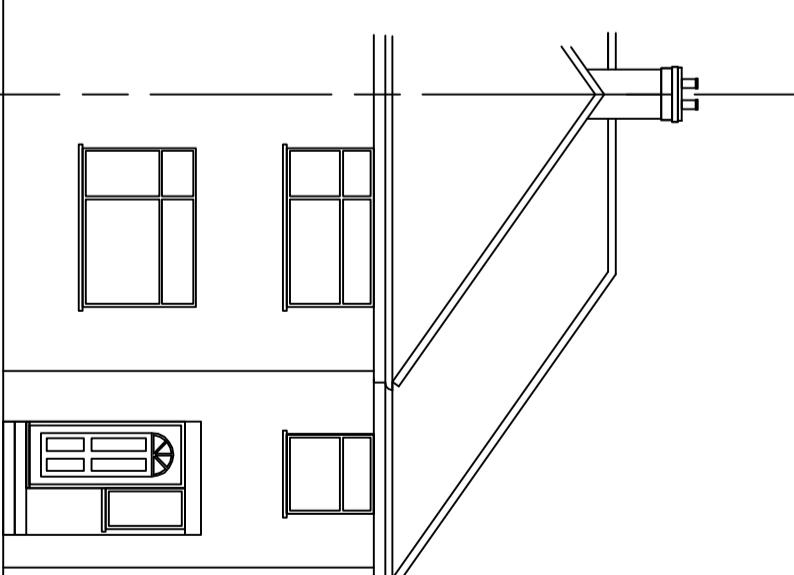

Notes:

Do not scale this drawing.
Copyright of this drawing
belongs to MJD Architecture.

No copying is permitted
without the written consent
of the company.
Contractor to inform MJD Architecture
of any discrepancies found on this
drawing and obtain written consent for
any subsequent variation.

No responsibility is accepted by
MJD Architecture for any consequences
arising from unintentional mistakes
on this drawing.
MJD Architecture accepts no responsibility
for the structural integrity or stability of the building.
Please refer to structural engineer's drawings
and calculations for all structural design.

Notes:

Do not scale this drawing.
Copyright of this drawing
belongs to MJD Architecture.

No copying is permitted
without the written consent
of the company.

Contractor to inform MJD Architecture
of any discrepancies found on this
drawing and obtain written consent for
any subsequent variation.

No responsibility is accepted by
MJD Architecture for any consequences
arising from unintentional mistakes
on this drawing.

MJD Architecture accepts no responsibility
for the structural integrity or stability of this building.
Please refer to structural engineer's drawings
and calculations for all structural design.

Name

Mustafa Saglik

Site

3 Peel Way Uxbridge
UB8 3RL

Title

Existing Plans and Elevations

Scale

1:50, 1:100

Date

Nov. 2022

On A1 paper

Dra. No.

1594.A2.PL.POR.01

Rev.

Date

2022

Description

Existing Plans and Elevations