



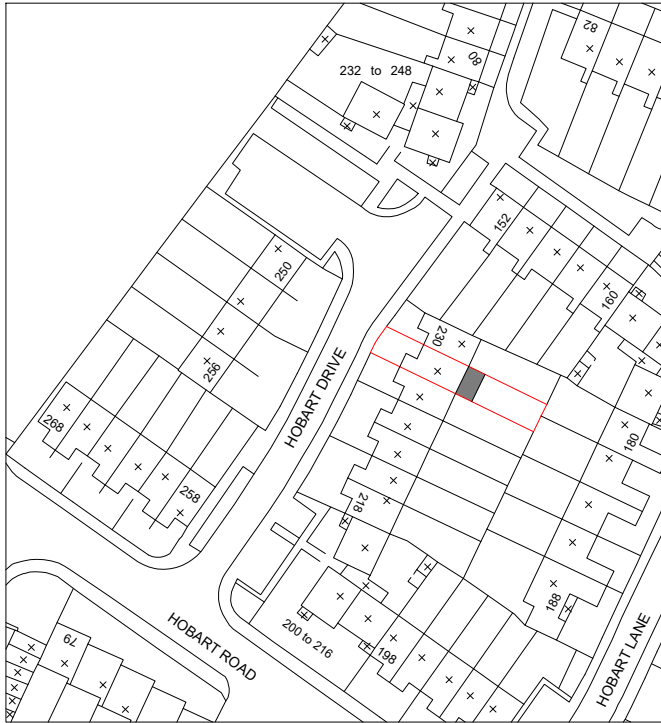

Location Plan

Scale:1:1250


1:1250

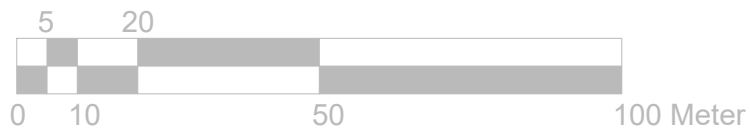


Block Plan

Scale:1:500

1:500

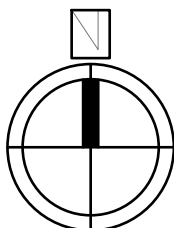

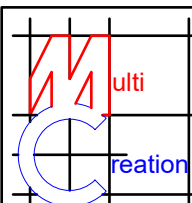	Project:		Scale: 1:1250/500@A3	
	228 Hobart Drive		Date: 11 2022	
	Hayes		Drawing No.:	
	UB4 9NN		3648 - 04/MT	
			Revision	
Title:				
Location Plan				
Block Plan				
239 Western Road, Southall, Middx, UB2 5HS Tel: 020 8571 1369 info@multicreation.co.uk				