

No.145


No.147

No.147a

No.147b

Existing Street Scene

1. Do not scale from this drawing.
2. All dimensions to be checked on site before ordering materials or commencing work.
3. In case of discrepancies in drawings, calculations or details refer to TOWERS DRAWING SERVICES for clarification. Unilateral decisions by contractors will not be accepted.
4. For any information not covered by these drawings refer to TOWERS DRAWING SERVICES for clarification: Unilateral decisions by contractors will not be accepted.
5. The contractor must ensure that work is carried out in accordance with the latest revisions of all the working drawings.
6. It is the contractors responsibility to inform the local authority before work commences on site, and at all prescribed stages of work. All to the District Surveyors satisfaction.
7. Full approval has been given. TOWERS DRAWING SERVICES accept no responsibility for any additional work or materials that the District Surveyor may require.
8. This drawing and all copies produced there from are the property of TOWERS DRAWING SERVICES and all copies must be returned to TOWERS DRAWING SERVICES if demanded.

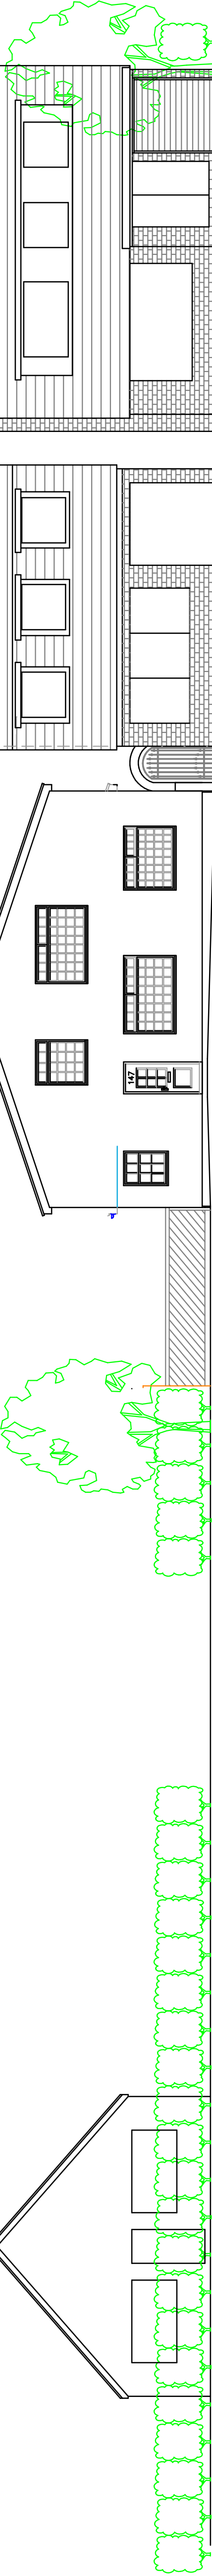



No.145

No.147

No.147a

No.147b

Proposed Street Scene

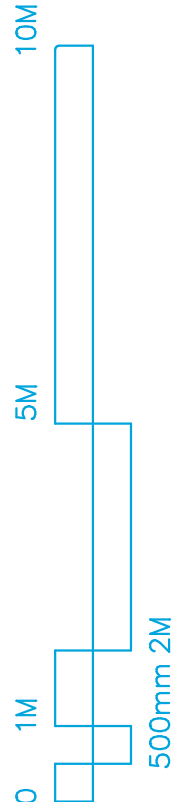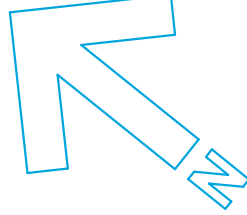

REV.	DATE	DESCRIPTION
UB		147 Charville Lane, Hayes, UB4 8PE
TITLE		

Existing & Proposed
Street Scene

DRG. No. 3295-2-03	REV.
SCALE: 1:100	© Copyright 2023
DATE FEB 23	DATE FEB 23
CHECKED PDM	DATE FEB 23
TOWERS DRAWING SERVICES Harefield Oil Terminal, Harvil Rd, Harefield, MIDDX. UB9 6LL. TEL. 01895 812 822 EMAIL. info@towers-associates.com WEB. www.towers-associates.com	