




Location Plan 1:1250

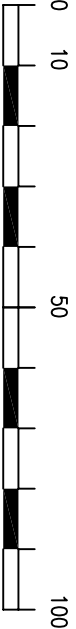

Scale 1 to 1250

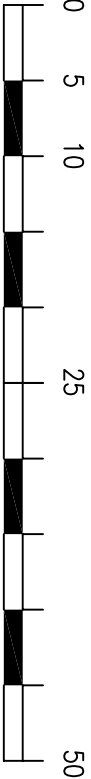

Scale 1 to 500

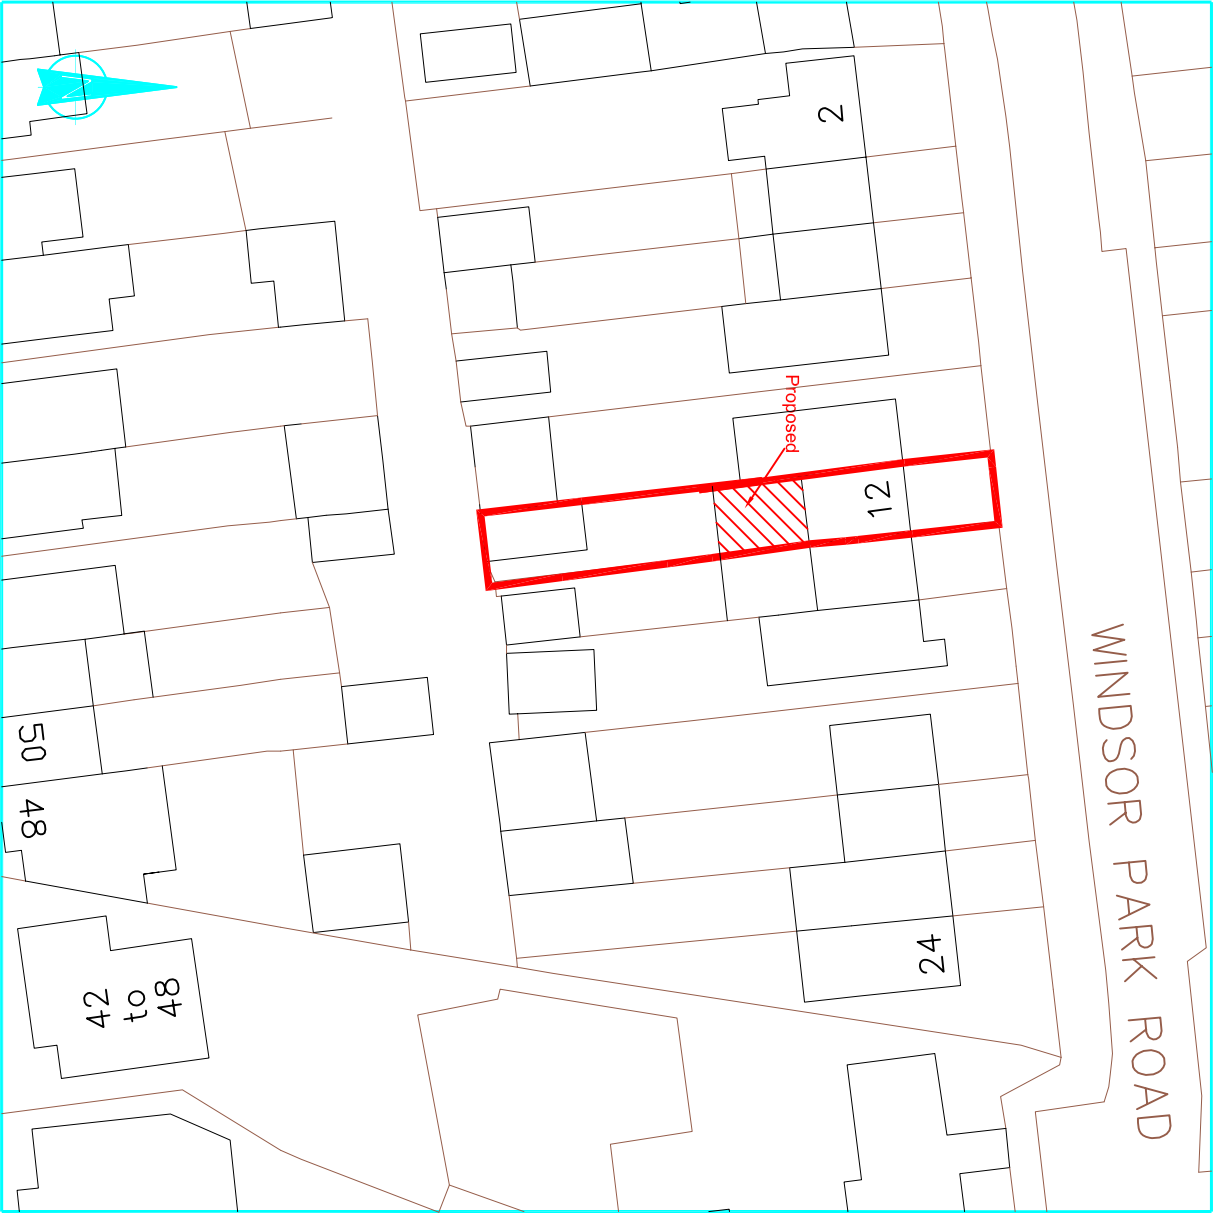

Block Plan 1:500

rev.	

These drawings should be approved by local Authority
No dimensions to be scaled from this drawing. All dimensions to be checked on site. This drawing is copyright and should not be reproduced without permission of the Architects.

client:

Mr. Amerjit Singh

project:

12 Windsor Park Road
Hayes
UB3 5HZ

drawing:

Location & Block Plans

scale: As Shown date: Nov 2022 drawn:

01 / 06

rev: