







EXISTING BLOCK PLAN - 1:1250

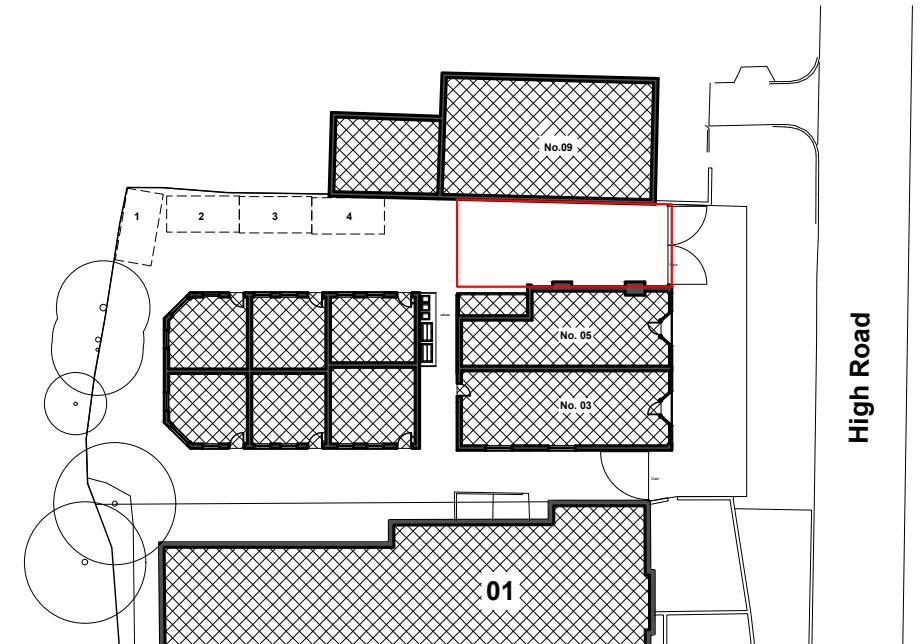

EXISTING BLOCK PLAN - 1:500

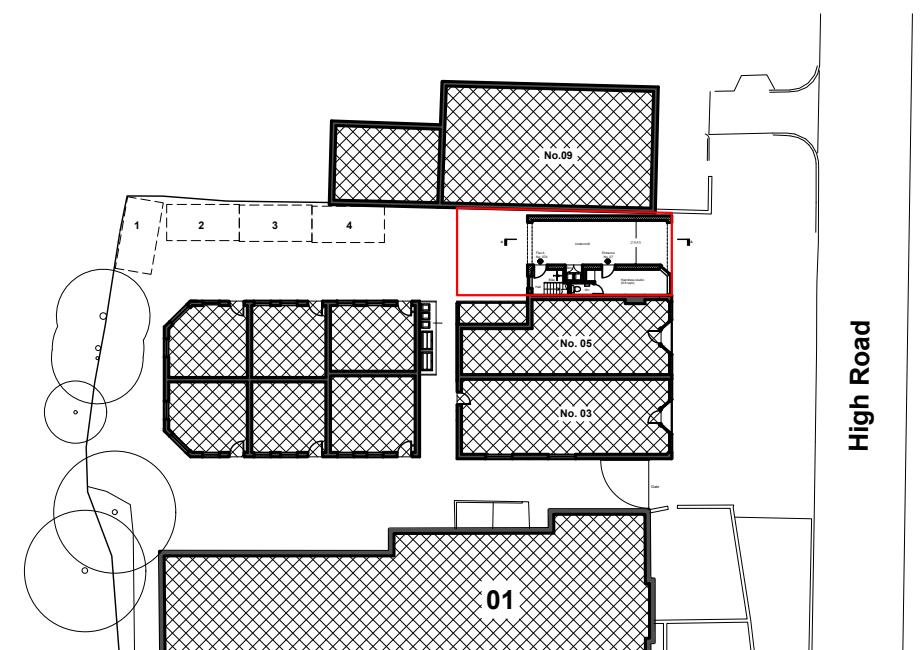

PROPOSED BLOCK PLAN - 1:500

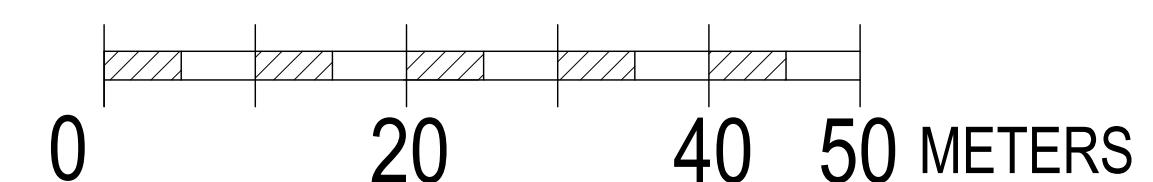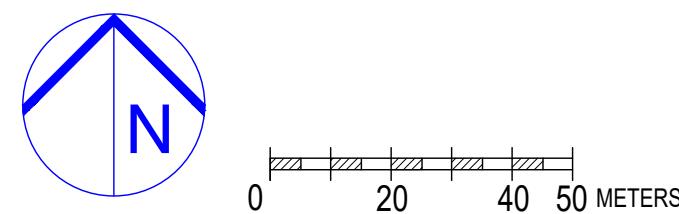

	<p>SITE: 07 High Road, Ickenham</p>	<p>JOB TITLE: Construction of Two storey infill to provide 1 commercial unit and 1 flat</p>	<p>DRAWING TITLE: Site location plan Existing & Proposed Block plans</p>	<p>SCALE: 1:1250@A3 1:500@A3</p>	<p>DATE: 18/11/2022</p>
				<p>DRAWING No.:</p> <p>P9/001</p>	