




ROSEMARY HOTEL LONDON

LANDSCAPE LIGHTING
PRESENTATION

BUSE DASTAN ARCHITECTS

LANDSCAPE LIGHT DESIGN

- 1 Garden and Entrance
- 2 Courtyard
- 3 Terrace

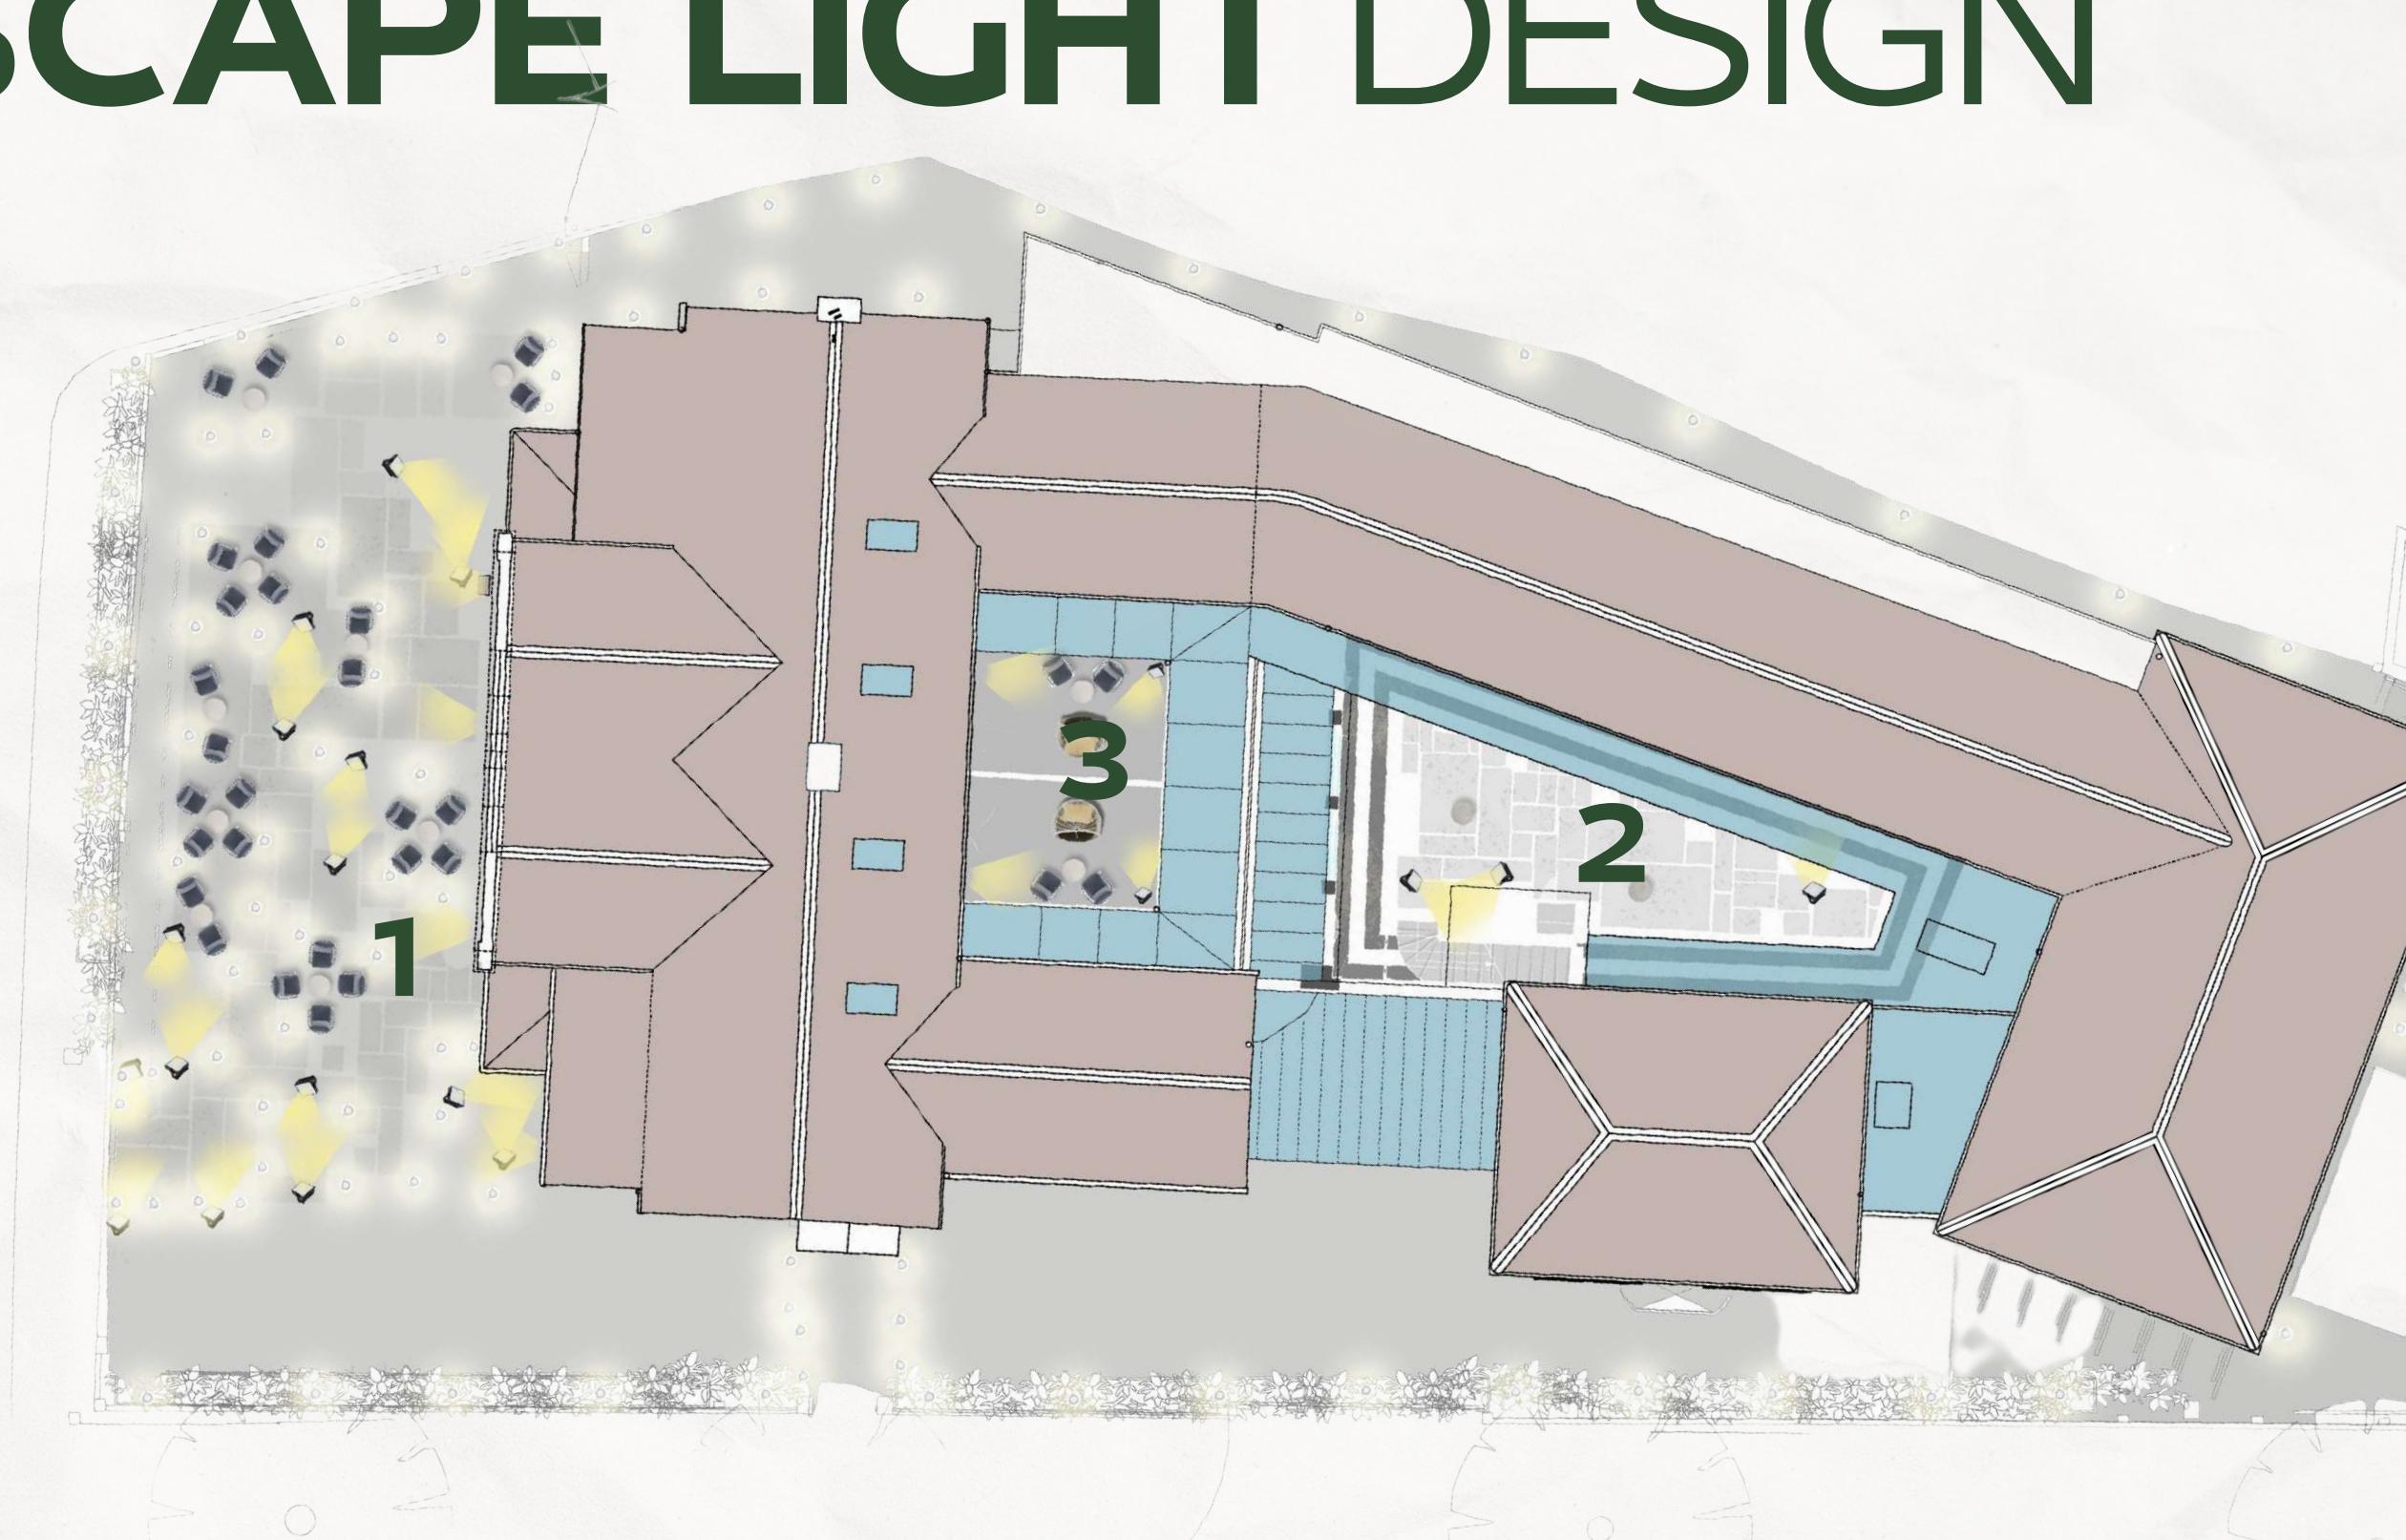

BUSE DASTAN ARCHITECTS

LIGHTING TYPES




Bollard
Light




Recessed
Light
(for trees)

FLOOR MATERIALS

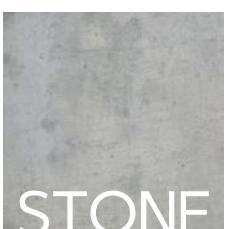

STONE

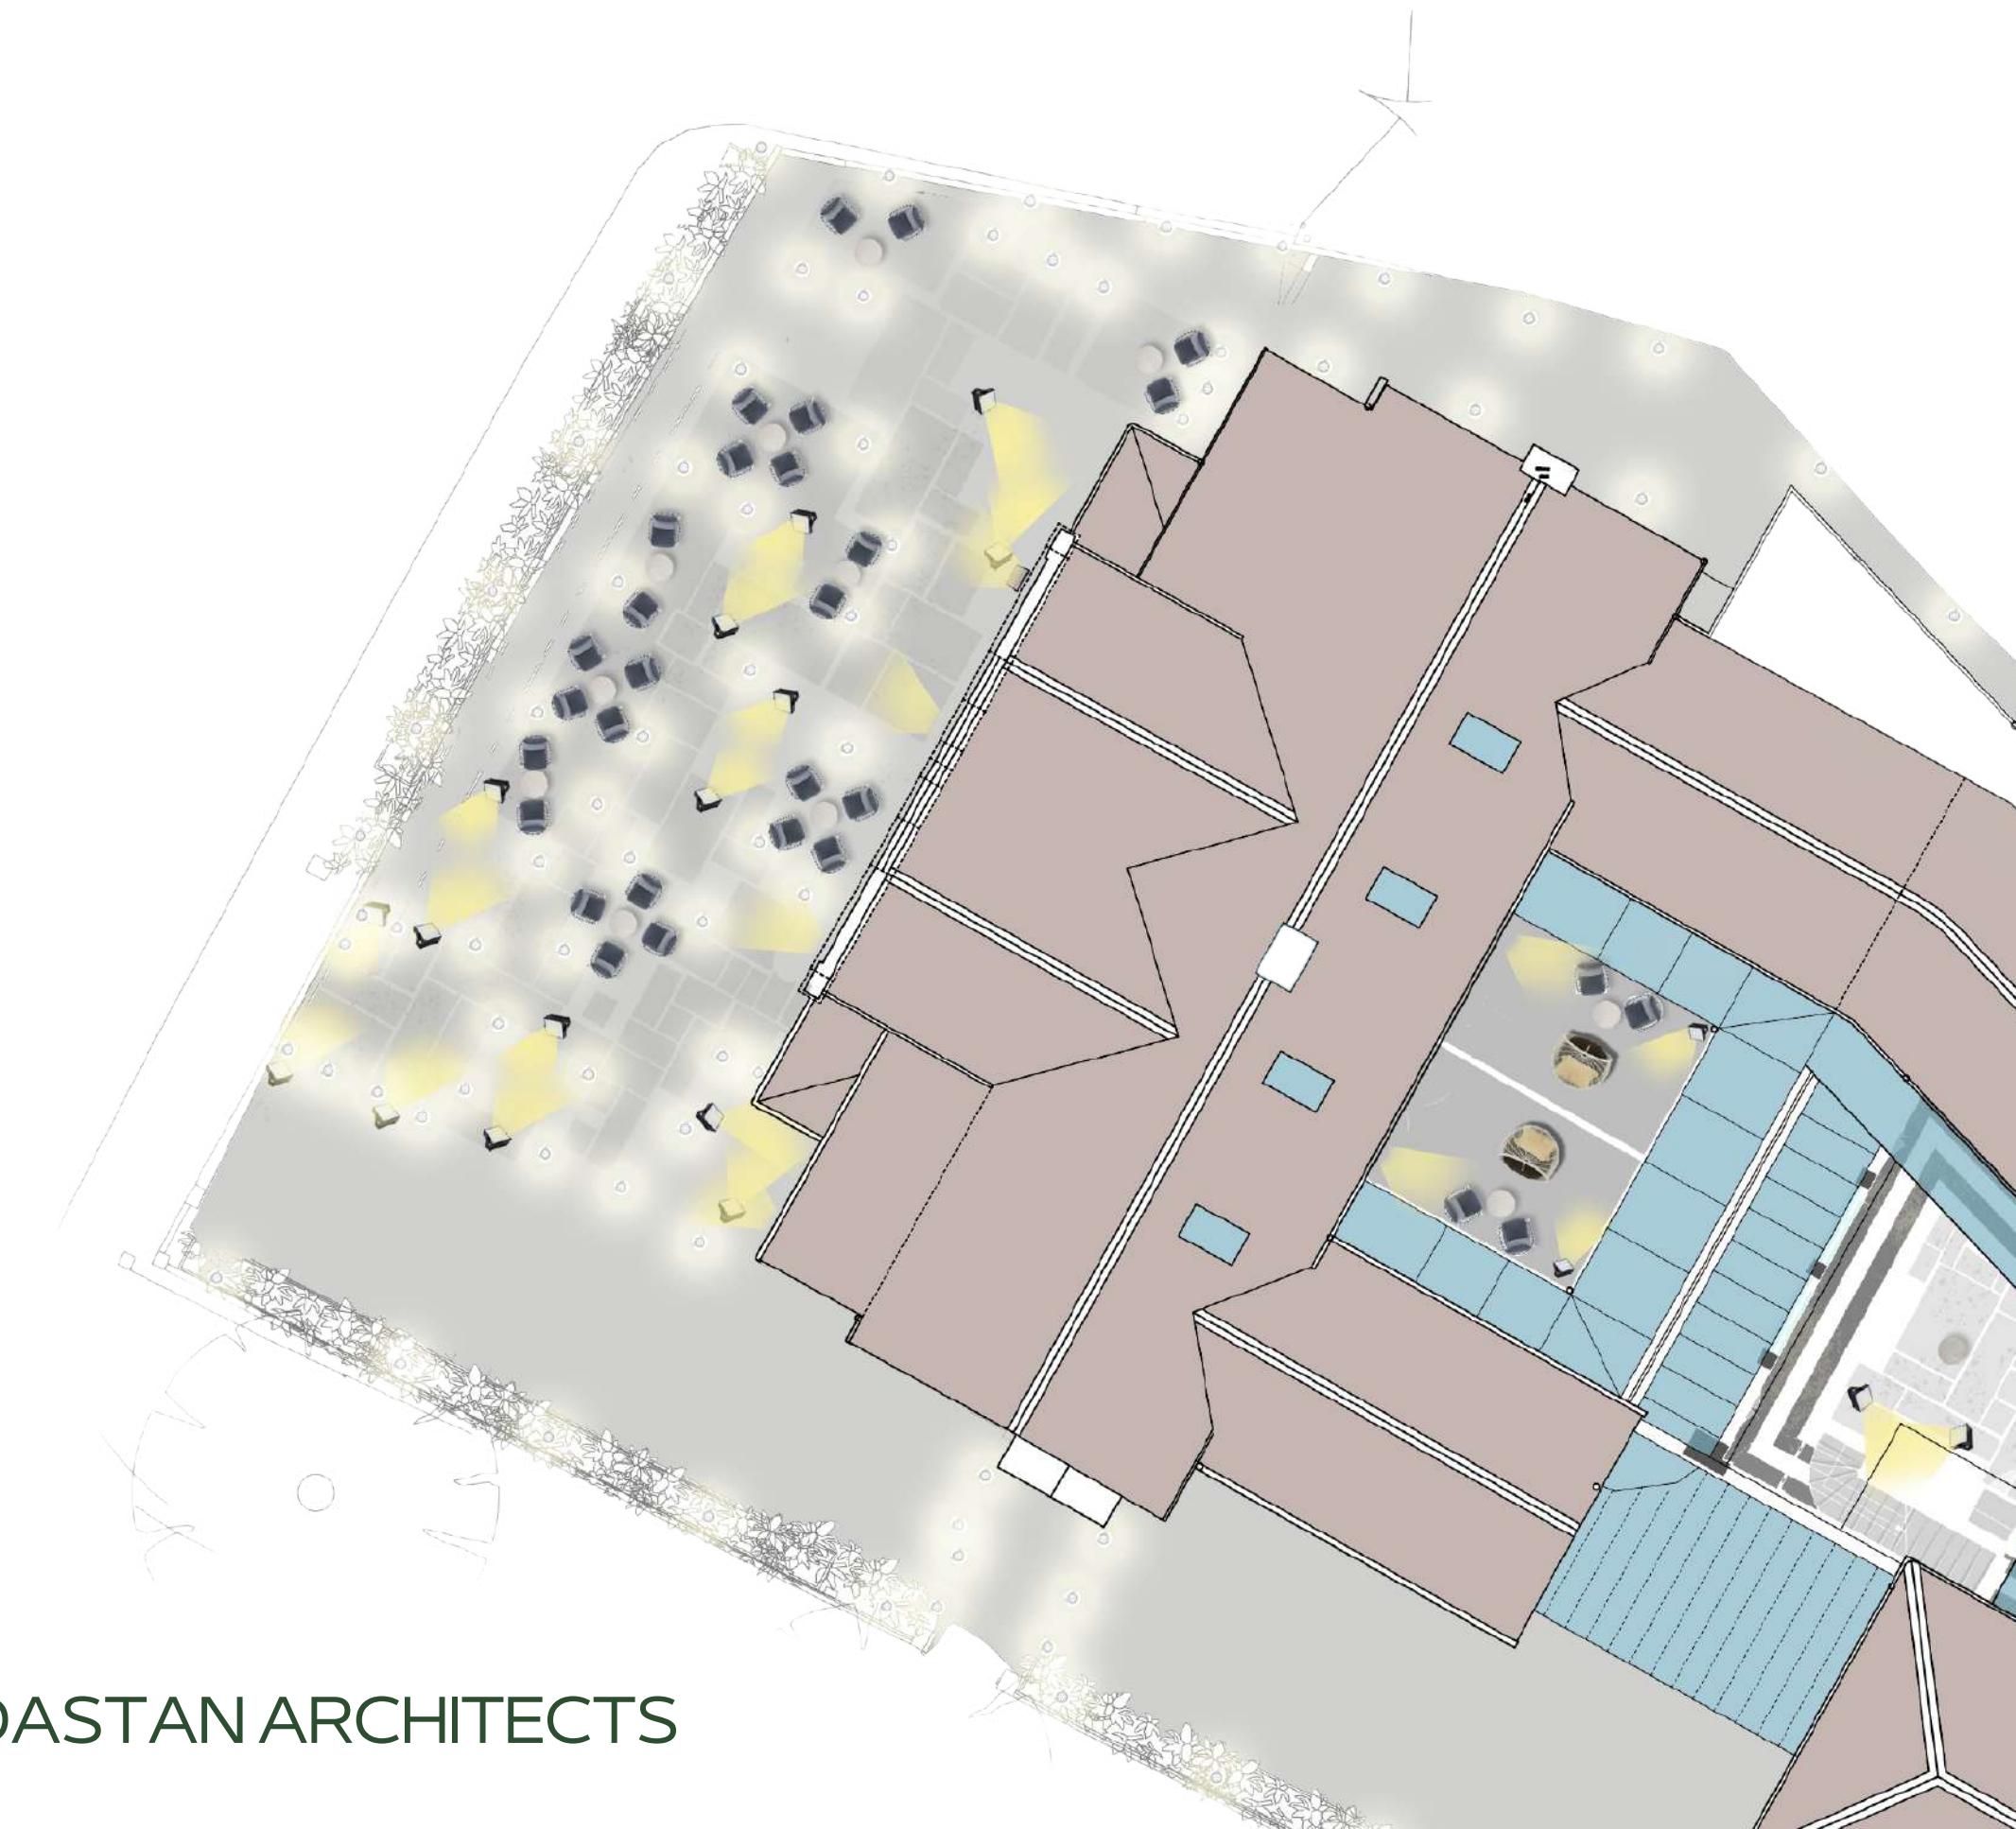

LIGHTING TYPES



Bollard
Light



Spot
Light
(for
flowers)



Recessed
Light
(for trees)


FLOOR MATERIALS



STONE



MARBLE

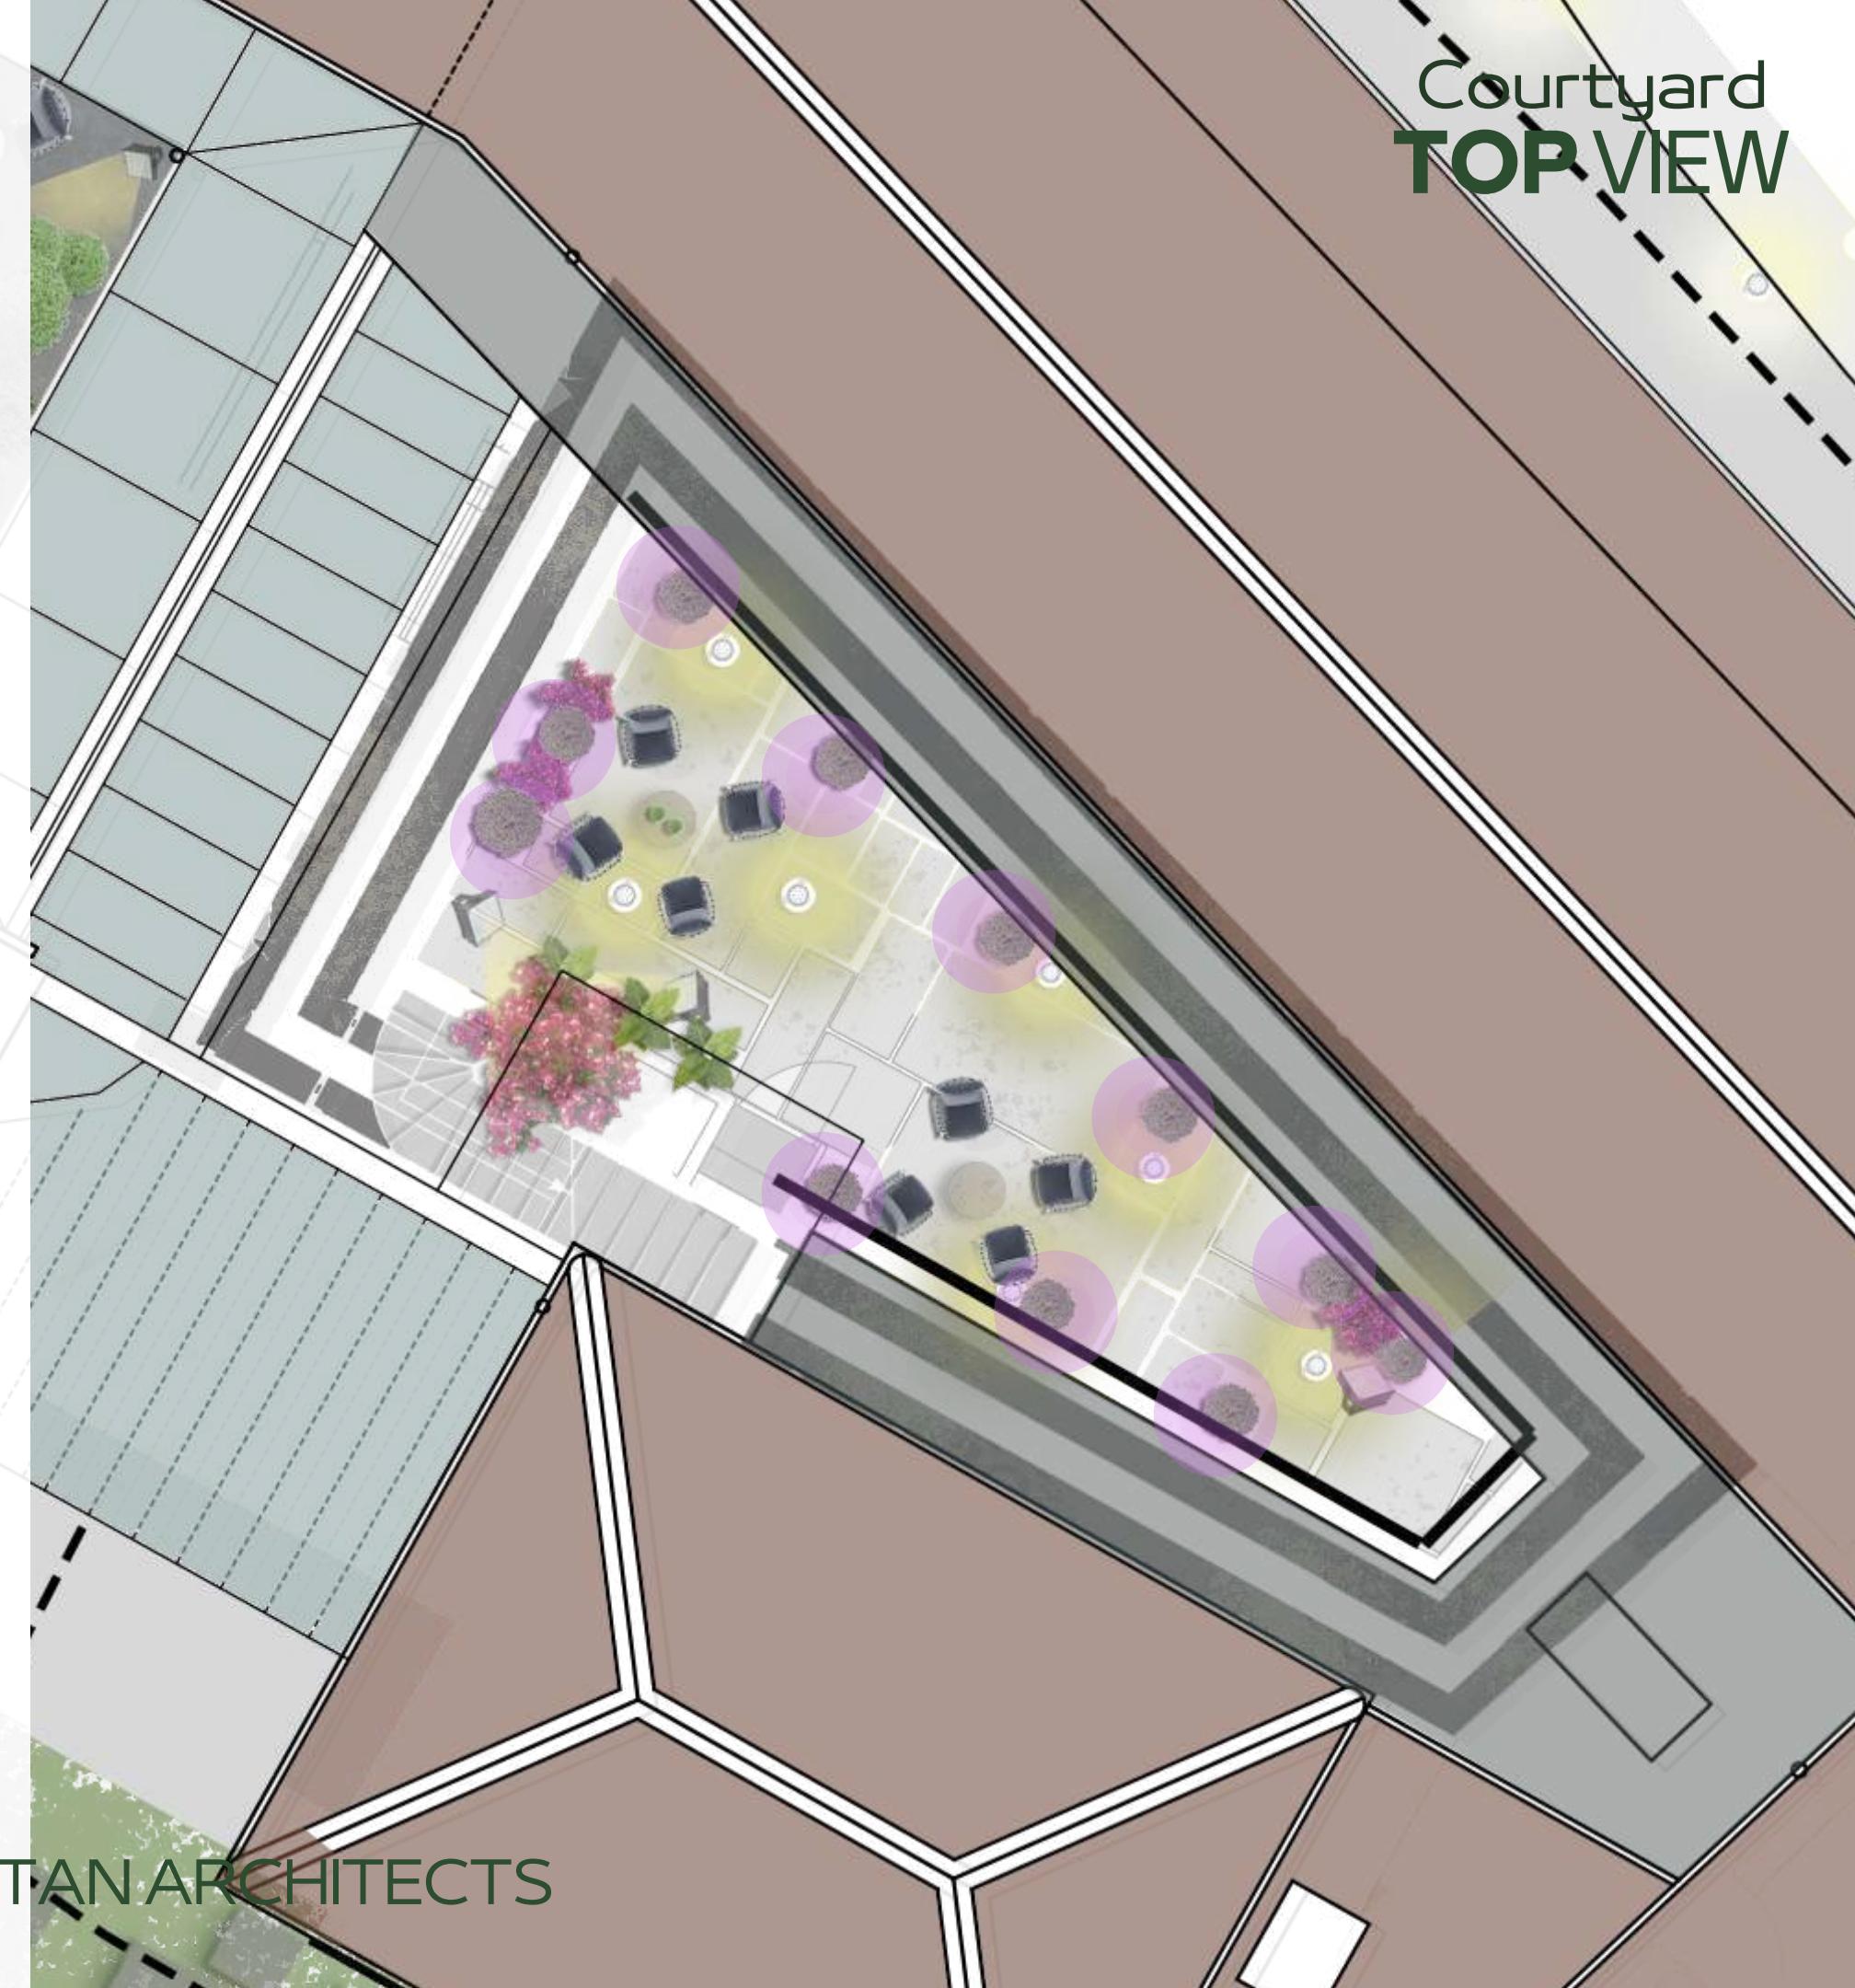

LIGHTING TYPES



Bollard
Light



Spot
Light
(for
flowers)



Recessed
Light
(for trees)



STONE

FLOOR MATERIALS

LIGHTING TYPES




Spot
Light





Stairs
Light




Wall
Sconce

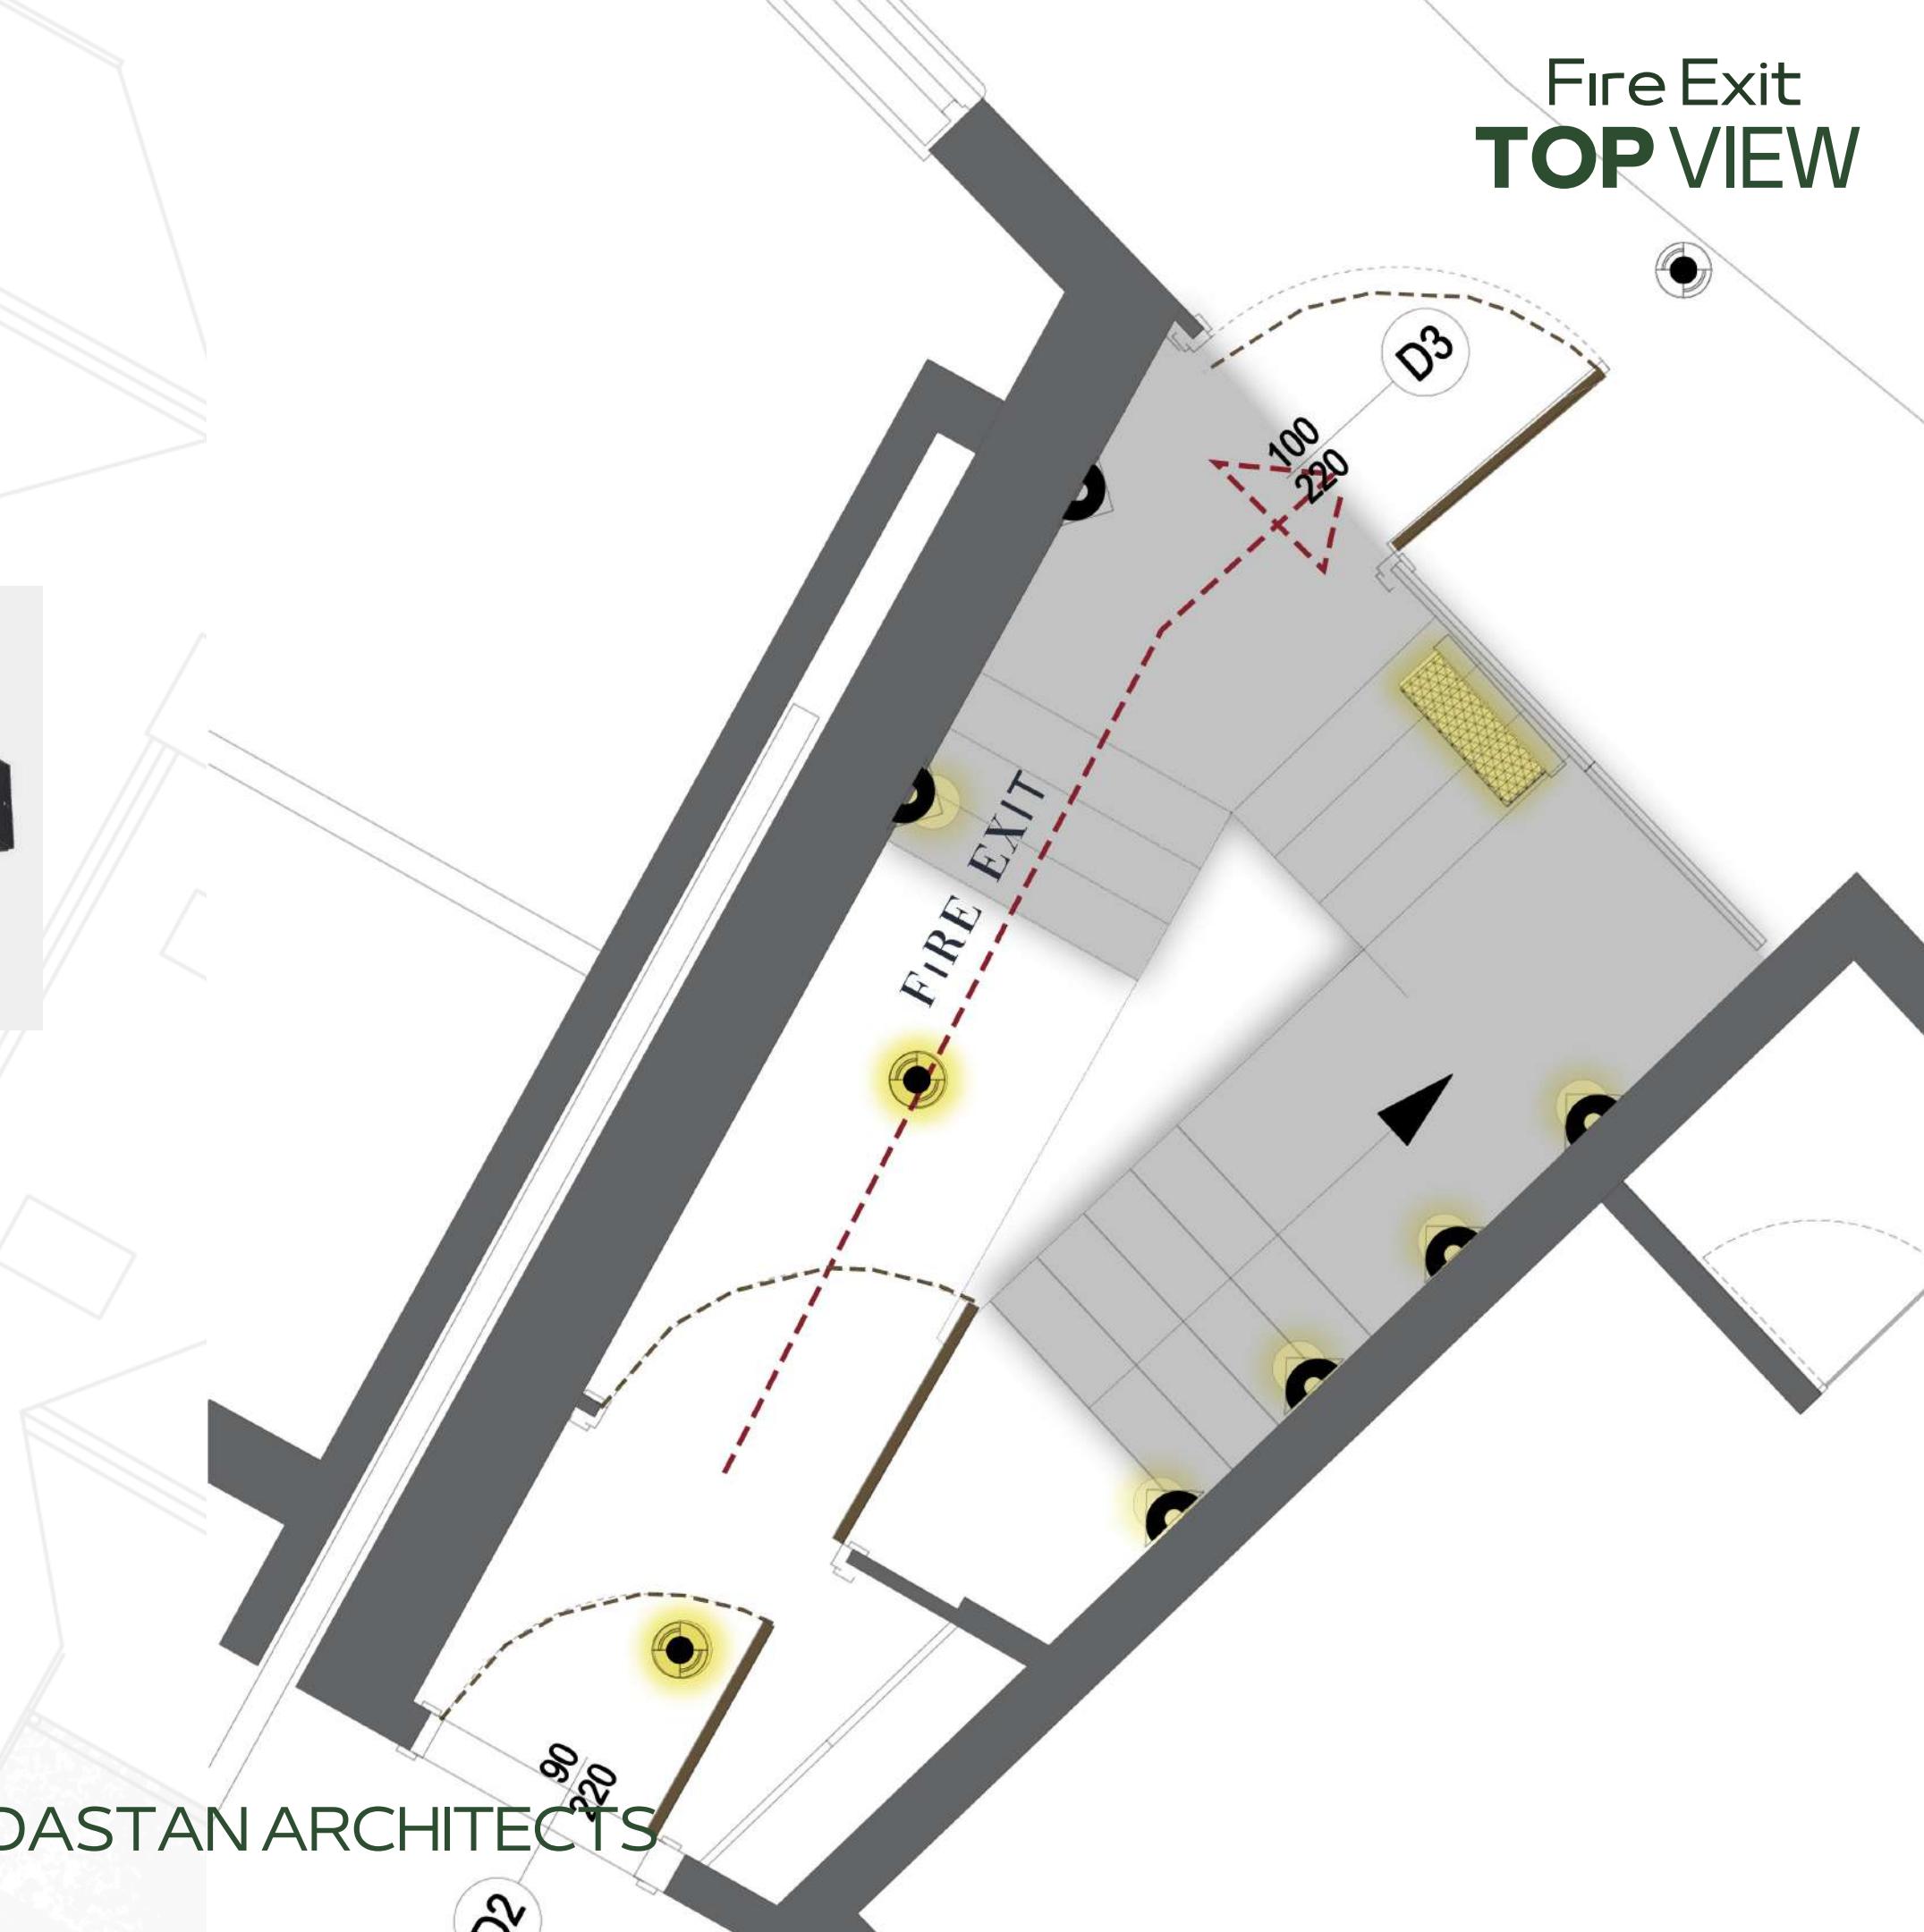

BOLLARD LIGHT PLACEMENT

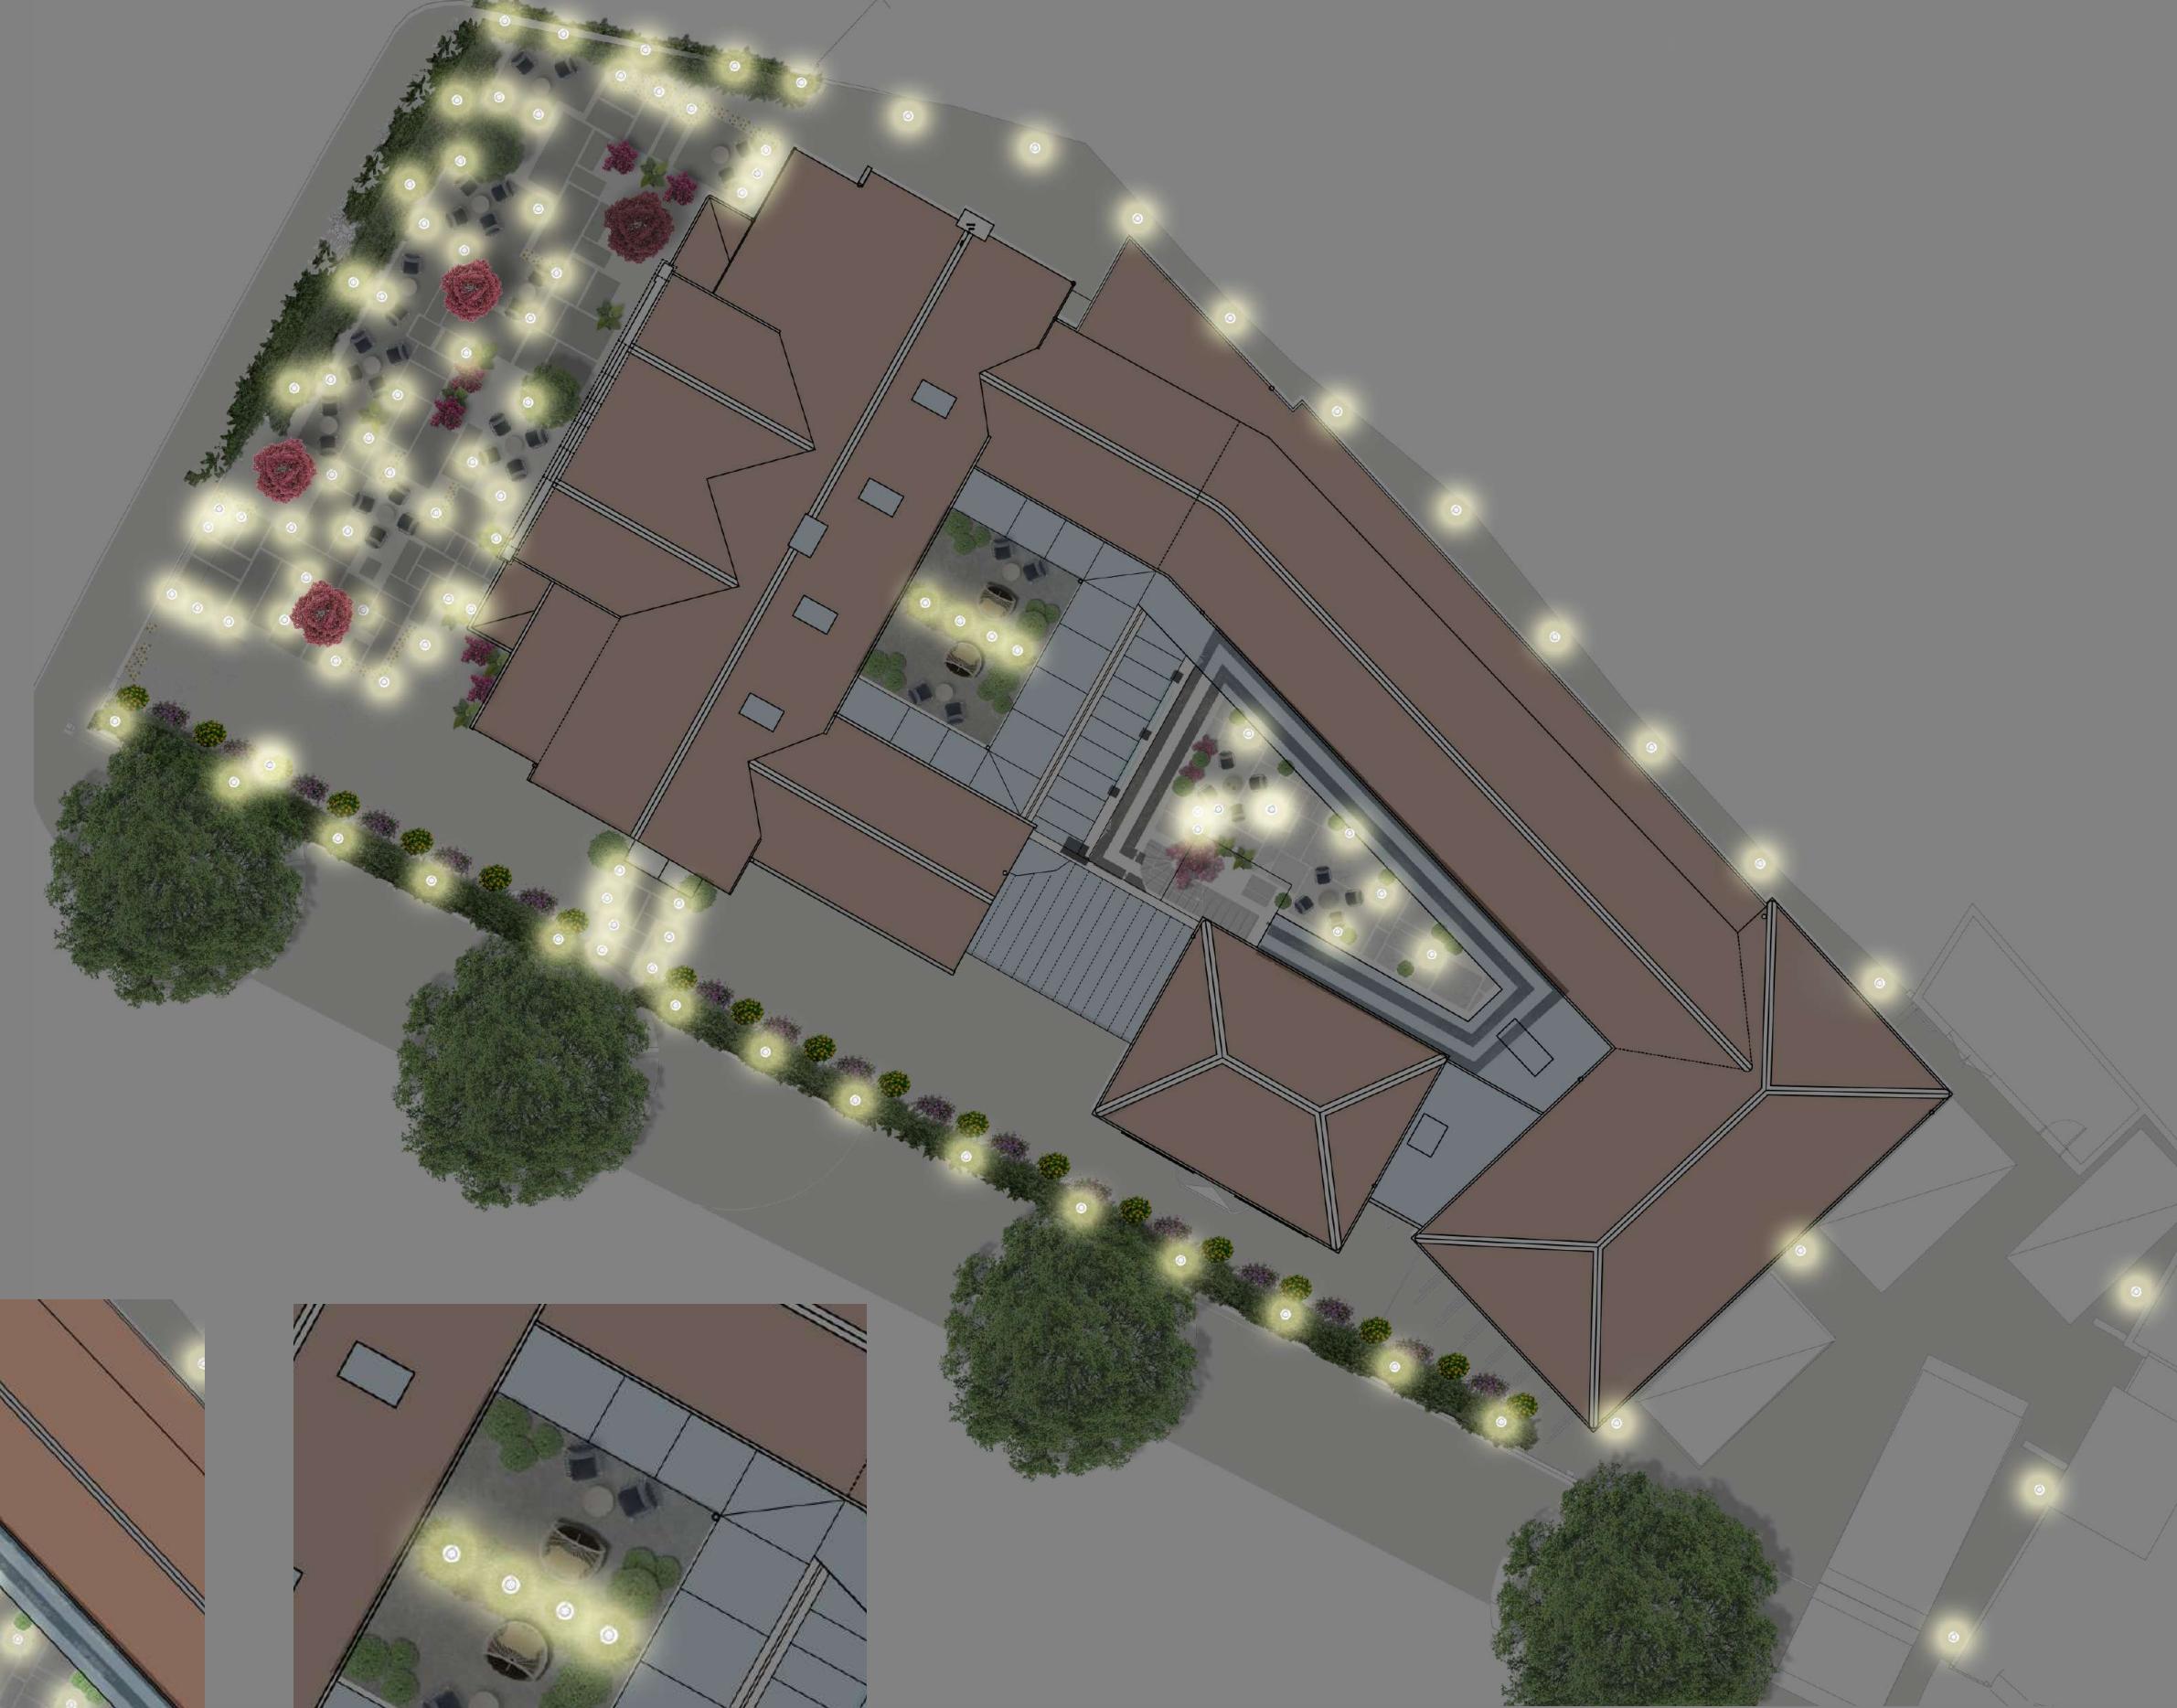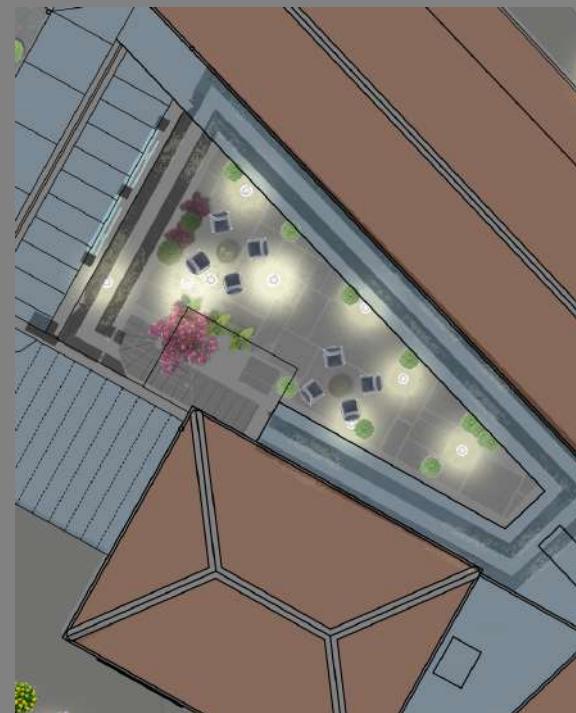

RECESSED LIGHT PLACEMENT

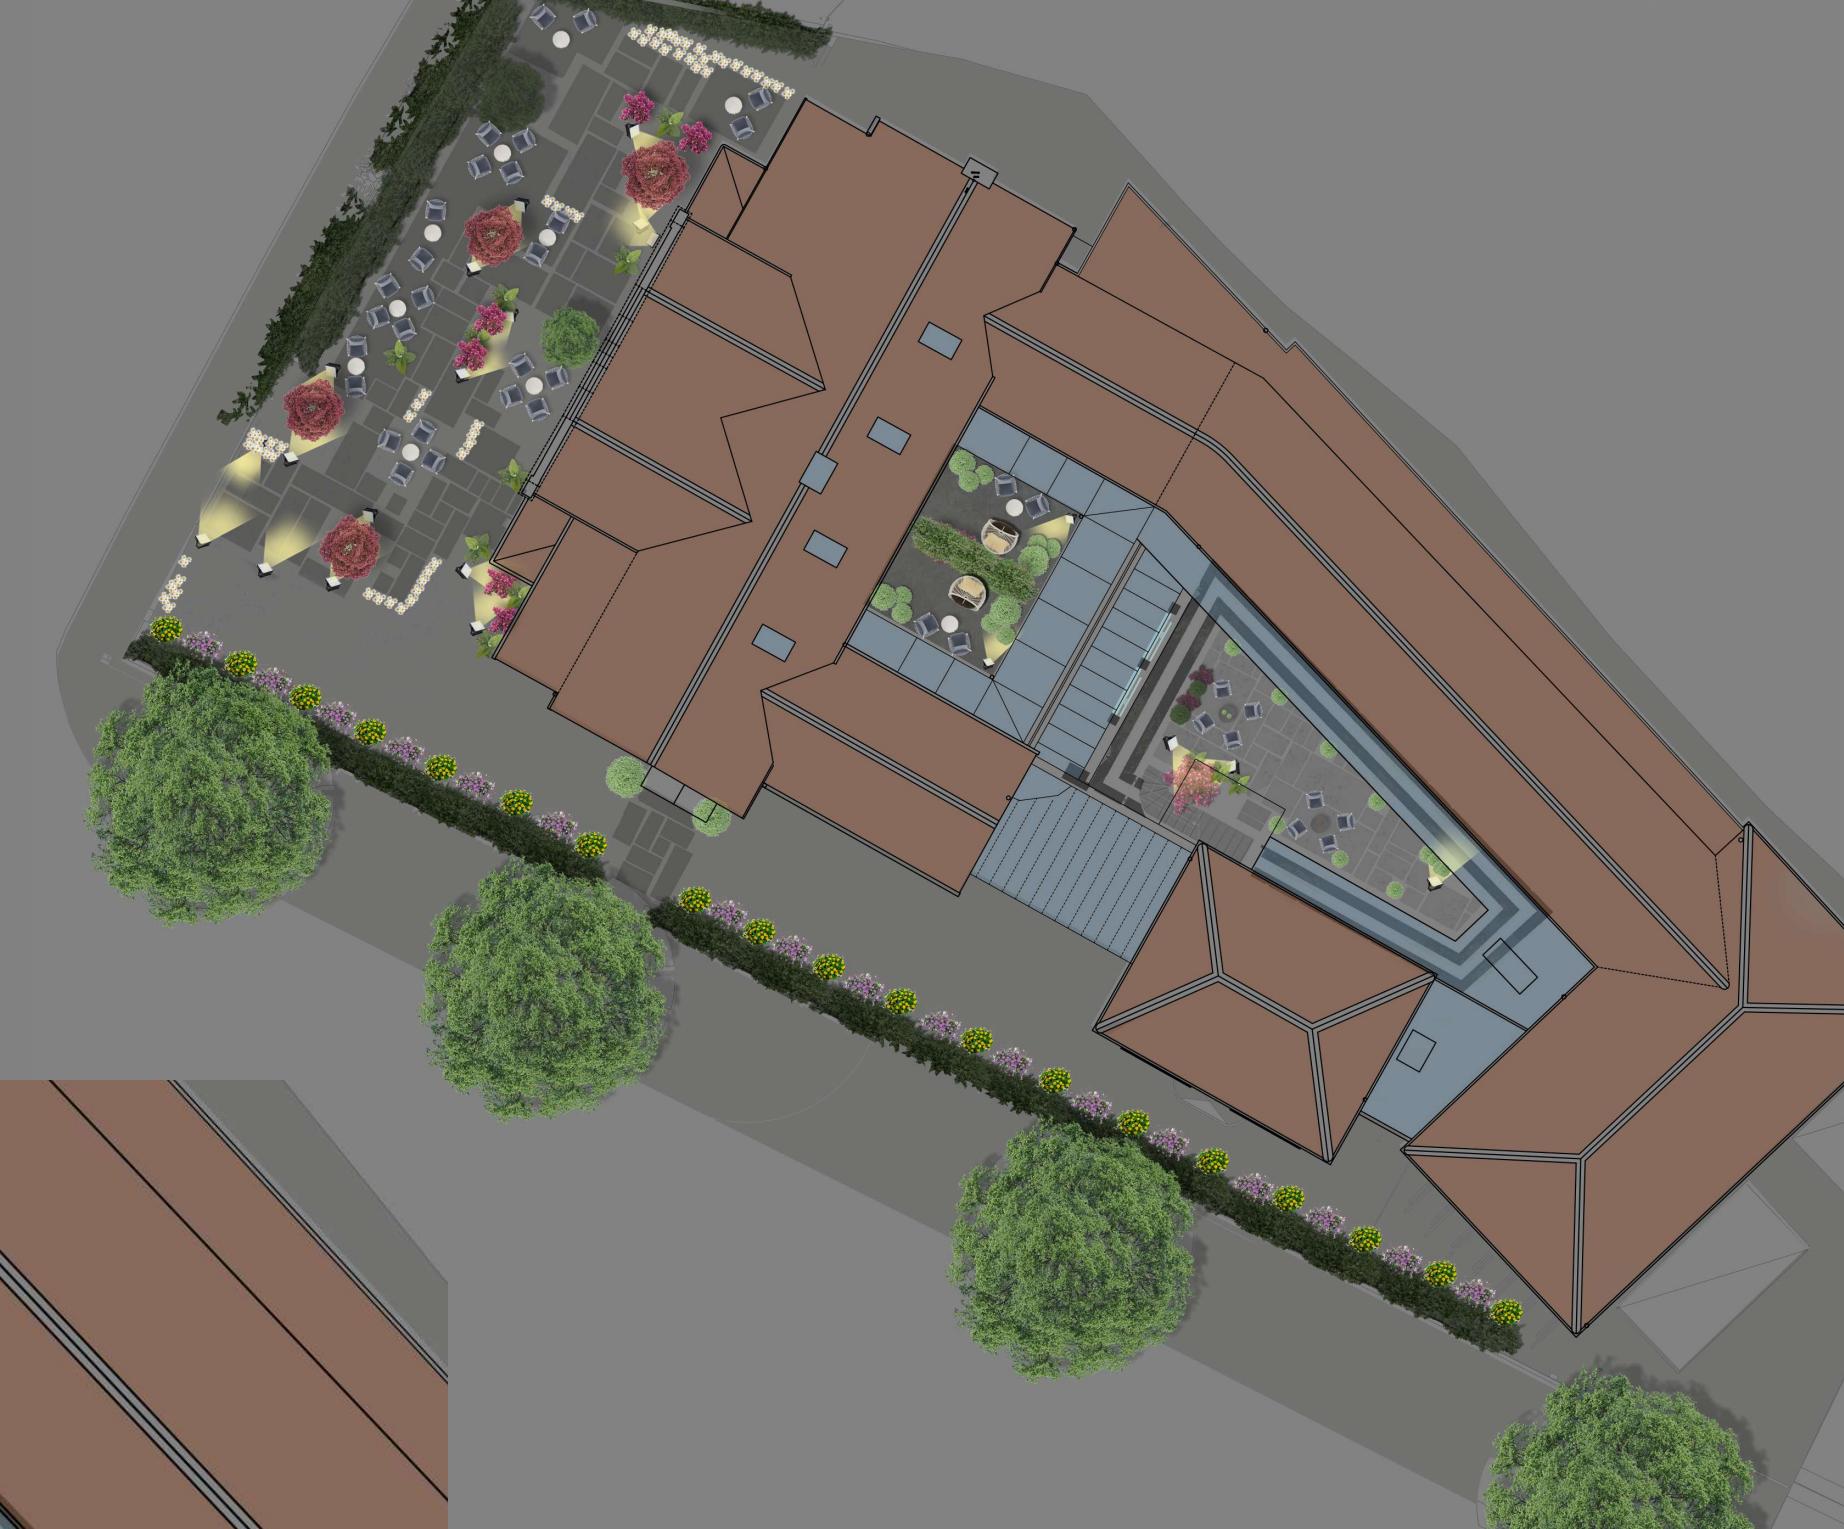

SPOTLIGHT PLACEMENT

FOR FLOWERS





ROSEMARY HOTEL THANK YOU

BUSE DASTAN ARCHITECTS