


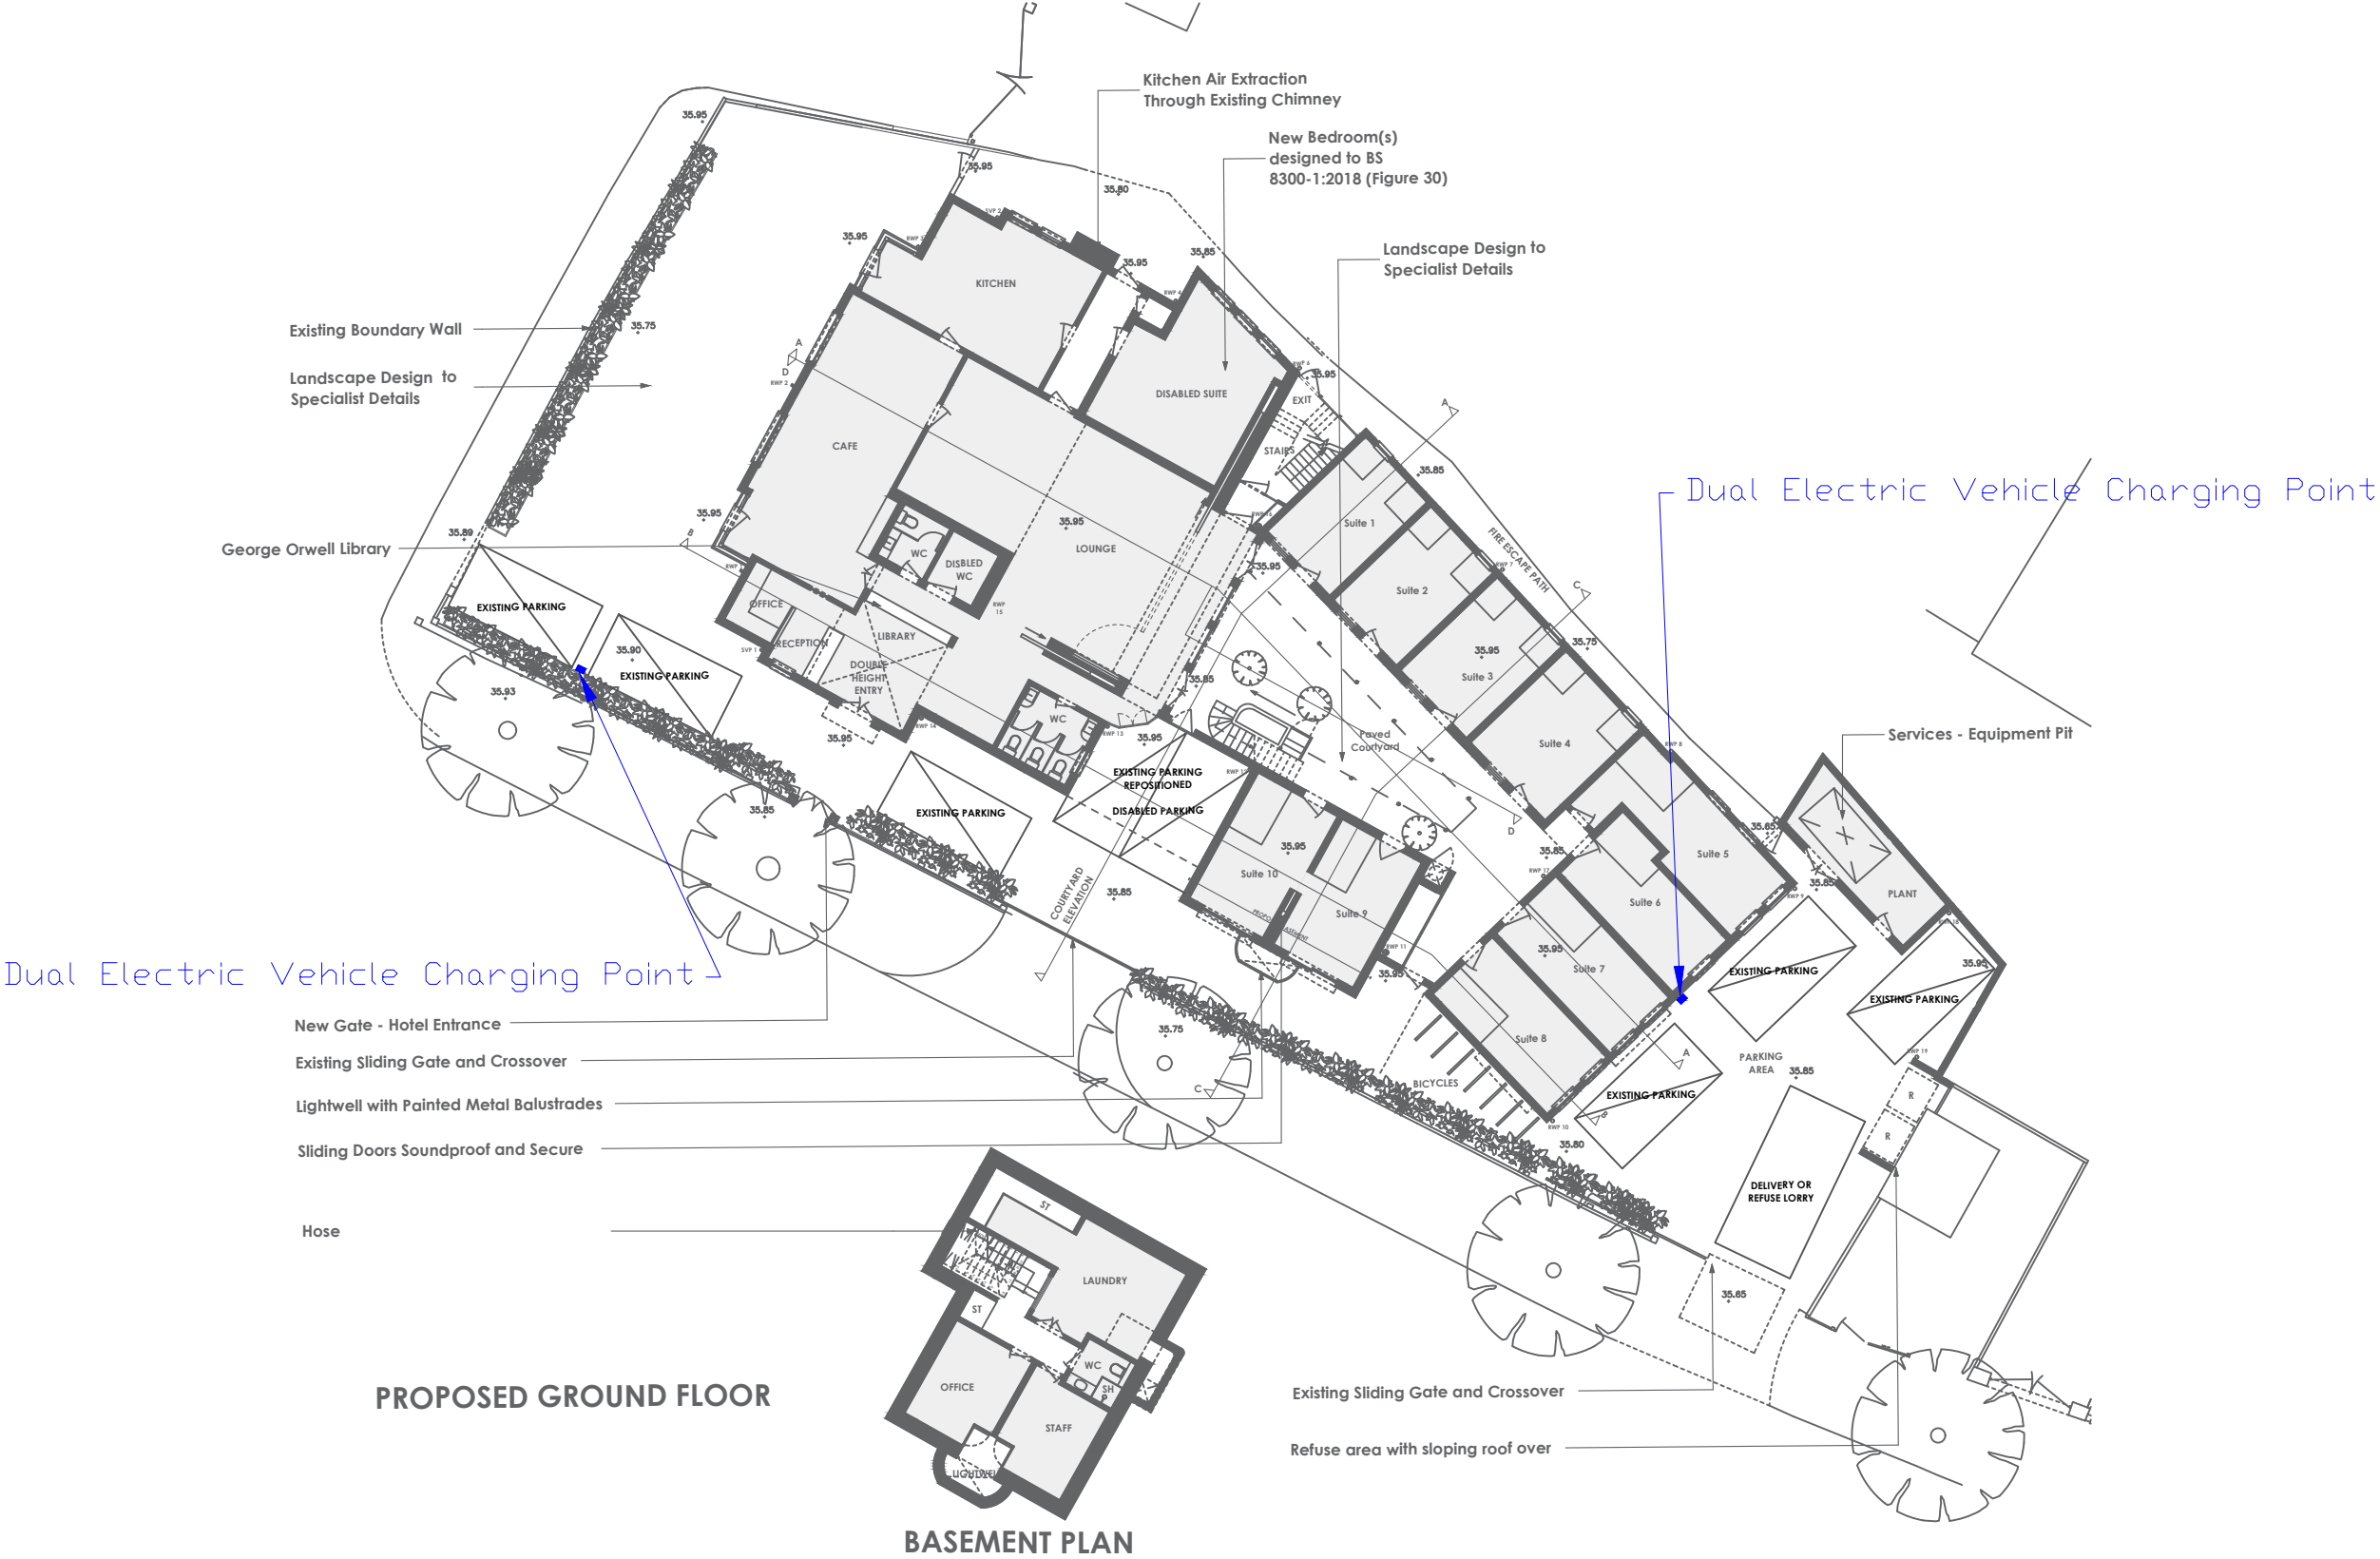

Notes
1. Dual Electric Vehicle Charging Point allows for 2 cars to charge simultaneously.

Drawing No. 2137/E1 Revision -

Title Fountain House Hotel
Electric Vehicle Charging Points

Scale	Drawn	Client	Cad ID
1:250 @ A3	A. Miah	Rosemay Hotels Ltd.	2137
	Date	Checked	PS
	25.07.2022	PDJP	A3

Modal Highway Consultants Ltd
Hagg End Farm, Crook, Nr Kendal
CUMBRIA
LA8 9HS

Petros Price (Director)
Tel: 015398 86015 / Mob: 07903
034743
email: petros.price@modaltp.com

Ref.	Date	Details	Initials
Revisions			