




TYPE A DOOR
EXISTING ACCESS
ALTERED (THRESHOLD)

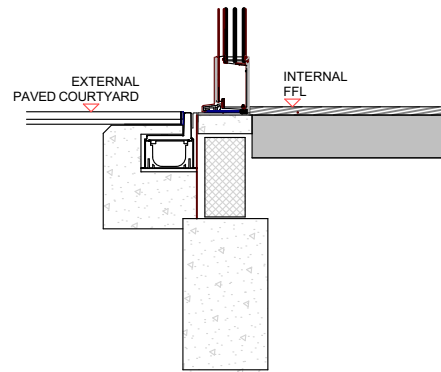

TYPE B1/B2/B3 DOOR - NEW ACCESS

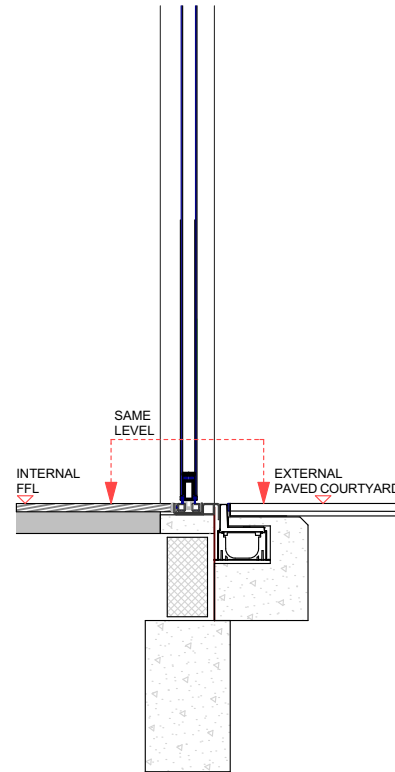

TYPE B4 DOOR -
NEW ENTRANCE

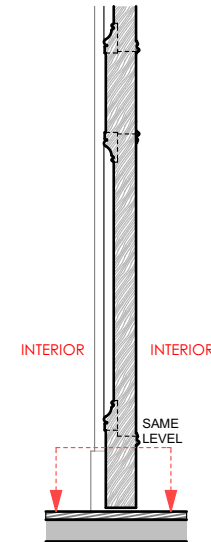

TYPE C DOOR -
NEW ENTRANCE

TO BE READ IN CONJUNCTION WITH FHH - PP - 218

PTP

architects
London

Walmer Courtyard
225 Walmer Road
Holland Park
London W11 4EY
Tel : 0207 - 221 5568
E-mail: mail@ptp-architects.com

Site : FOUNTAIN HOUSE HOTEL

Drg no : FHH - PP - 219

Title : ACCESS DETAILS

Date : 26.06.23

Scale : 1:20 @ A3

Do not scale this from drawing :
All dimensions to be checked on site

Rev.	Date

Last Revision - note :

Copyright in this drawing remains with architects PTP Architects London Ltd and no express or implied licence is granted by way of this drawing or otherwise to reproduce this drawing or the design contained in it