



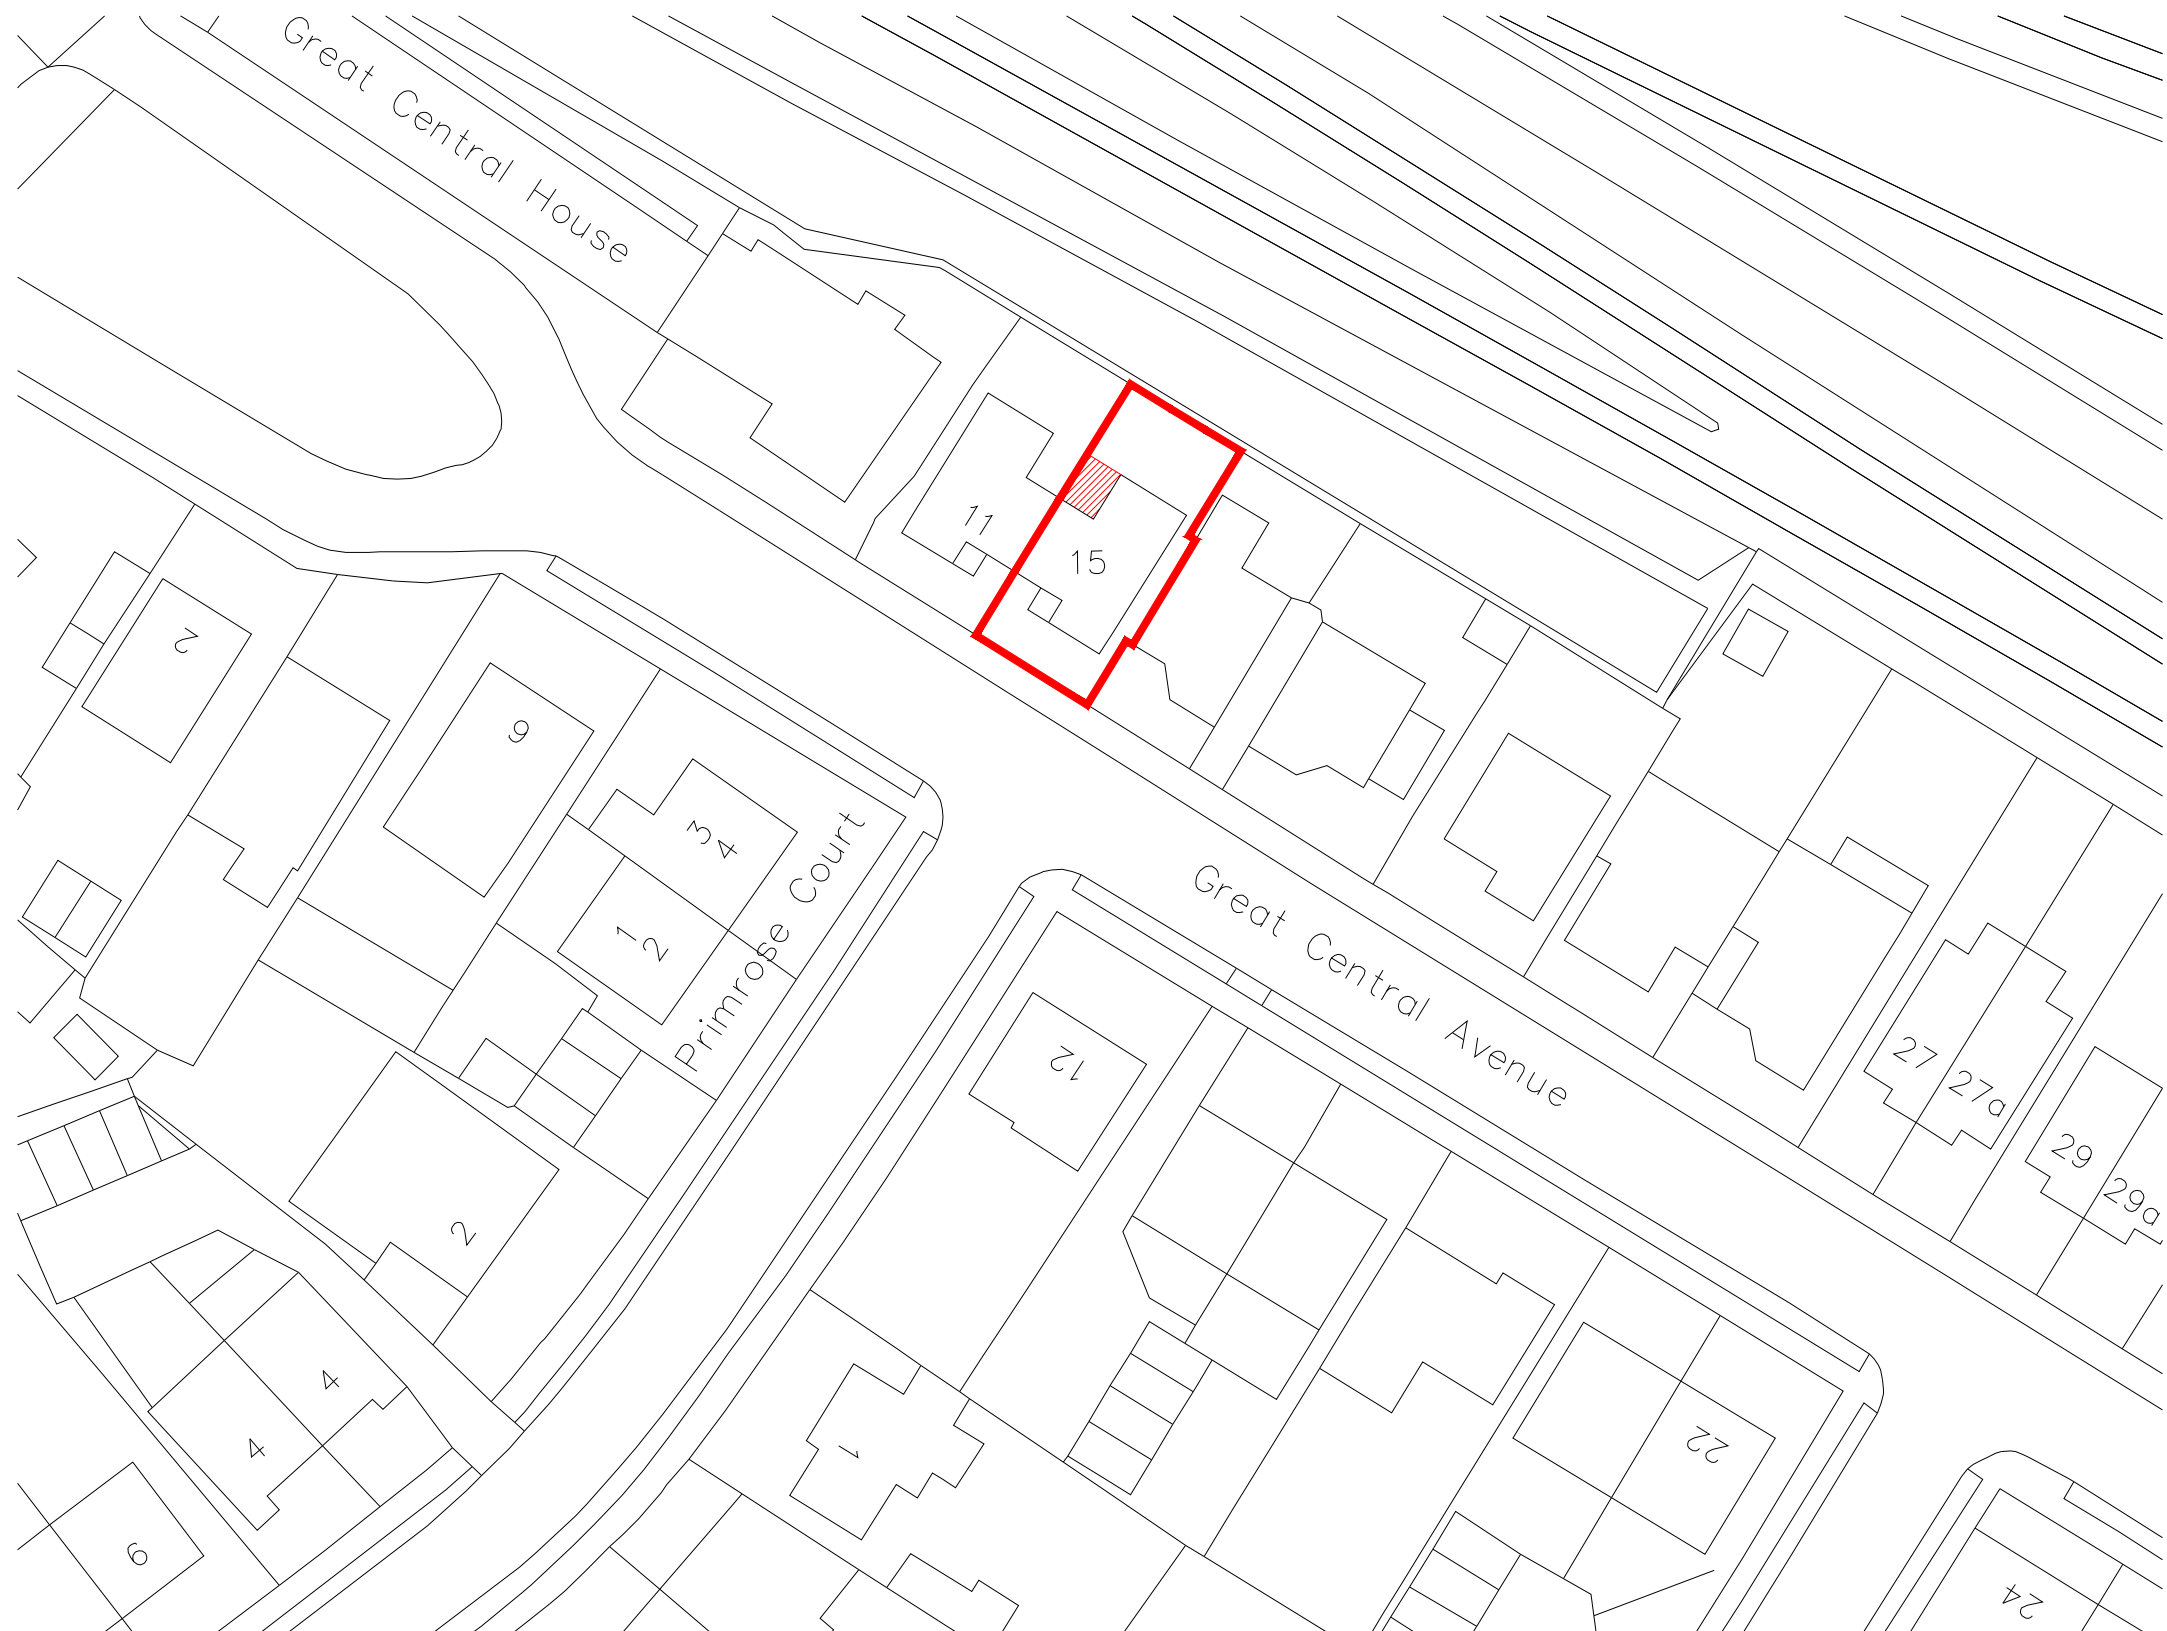

Crown copyright 2022. Supplied by copla ltd trading as UKPlanningMaps.com a licensed Ordnance Survey partner (100054135).
Data licence expires 02 August 2023. Unique plan reference: v2c//832824/1125609

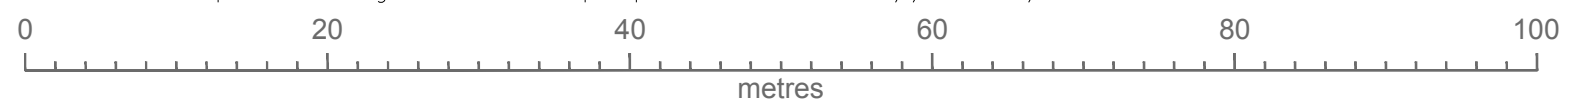

PROPOSED
DEVELOPMENT

HB PLANNING SERVICES
EMAIL INFO@HBPLANNINGSERVICES.CO.UK
CONTACT 02038539648

Scale 1:500 @ A3

Project

15 Great Central, Ave, HA4 6TT

Drawing:
Block Plan

Number:
2022/12/05

Date:
December 2022

