




**GENERAL NOTE:**  
THIS DRAWING HAS BEEN GENERATED USING  
SURVEY DATA FROM OTHERS. TO AVOID  
ISSUES RESULTING FROM DISCREPENCIES,  
DIMENSIONS AND/OR INFORMATION SHOWN OR  
REQUIRED FOR EXISTING FEATURES SHOULD BE  
ACQUIRED OR CHECKED ON SITE.



EXISTING BLOCK PLAN

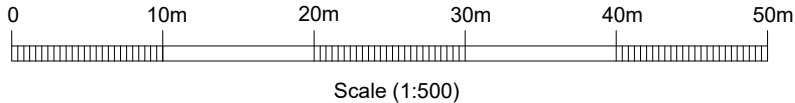

© **Coventry Design Limited**  
THIS DRAWING IS COPYRIGHT AND IT IS A BREACH OF  
THAT COPYRIGHT FOR THEM TO BE USED IN WHOLE  
OR PARTIALLY WITHOUT WRITTEN PERMISSION FROM  
US IN ADVANCE. DO NOT SCALE. IF IN DOUBT ASK.

PROJECT: Crantock Rickmansworth Road - HA6 2RQ  
TITLE: Existing block plan

SCALE: 1:500 @ A3  
DATE: OCT 2022

DRG No: 013458

01



Coventry Design Limited  
River House, 14 Cherry Orchard  
Road, West Molesey, KT8 1QZ  
+44 (0) 20 8941 1406  
info@coventrydesign.com  
www.coventrydesign.com

# Crantock Rickmansworth Road - HA6 2RQ

**Coventry Design Associates**