


PROPOSED BLOCK PLAN

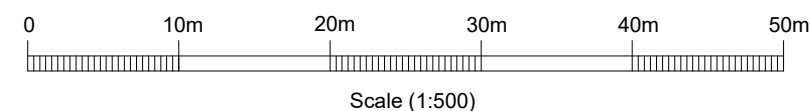

PROJECT: Crantock Rickmansworth Road - HA6 2RQ
TITLE: Proposed block plan

SCALE: 1:500 @ A3
DATE: OCT 2022

DRG No: 013458

07

© Coventry Design Limited

Coventry Design Limited
THIS DRAWING IS COPYRIGHT AND IT IS A BREACH OF
THAT COPYRIGHT FOR THEM TO BE USED IN WHOLE
OR PARTIALLY WITHOUT WRITTEN PERMISSION FROM
US IN ADVANCE. DO NOT SCALE. IF IN DOUBT ASK.

Coventry Design Associates



Coventry Design Limited
River House, 14 Cherry Orchard
Road, West Molesey, KT8 1QZ
+44 (0) 20 8941 1406
info@coventrydesign.com
www.coventrydesign.com

Crantock Rickmansworth Road - HA6 2RQ