


SIDE ELEVATION as EXISTING

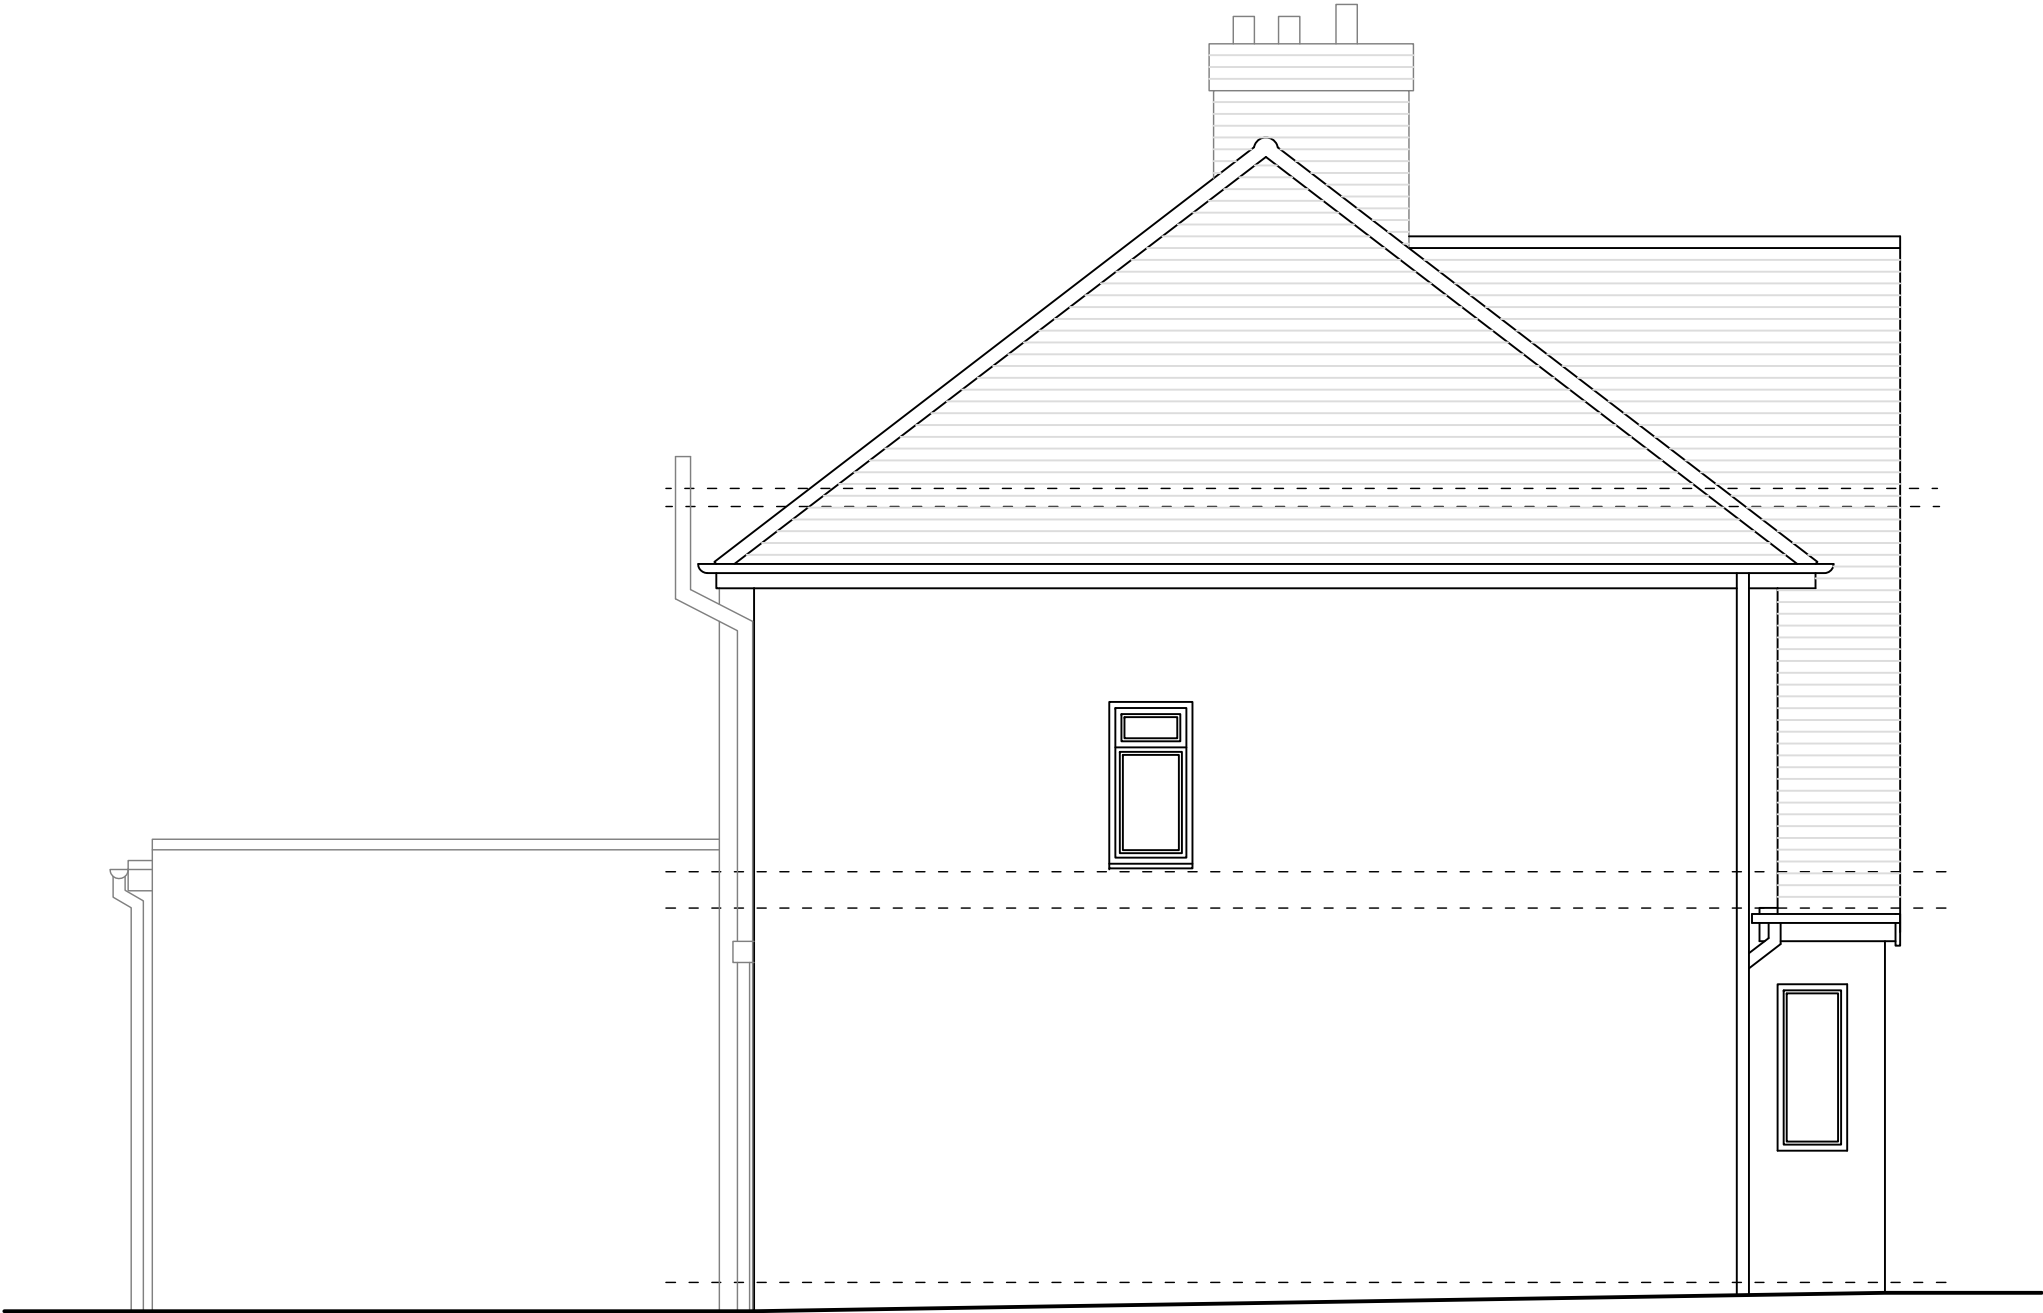

Scale bar



Dariusz Szul 162A High Road London NW10 2PB e-mail: dariuszul73@gmail.com

Proposals	Client		Address	
Rear Extension			68 Misbourne Road, UB10 0HW	
Title	Dwg no.	Rev.	Scale	Date
Side Elevation as Existing	0586-04		1:50@A3	Dec 2022