



Rear Extension -131 Mulberry Crescent, West Drayton, Middlesex, UB7 9AH

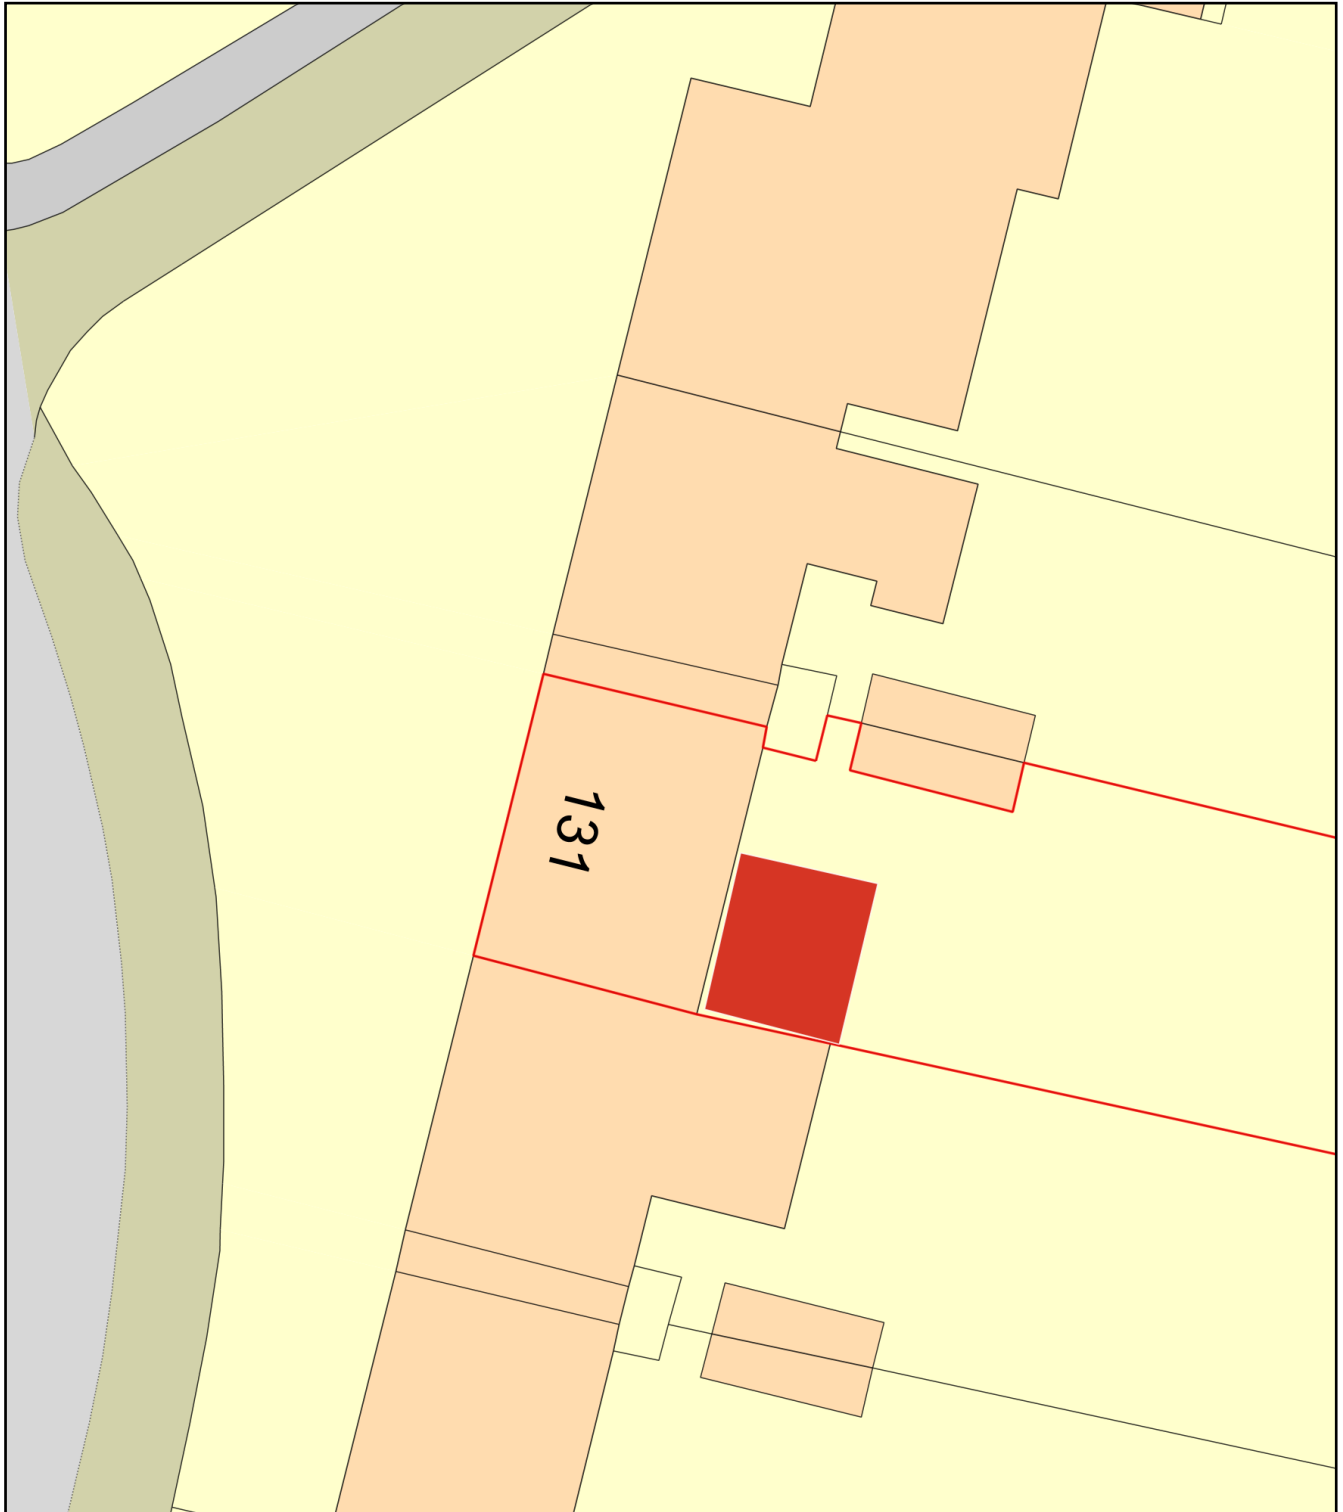

0 10
Metres

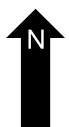

Plan Produced for: George Mamombe

Date Produced: 26 Dec 2022

Plan Reference Number: TQRQM22360193847119

Scale: 1:200 @ A4