



## Location Plan

Scale 1:1250



## Block Plan

Scale 1:500

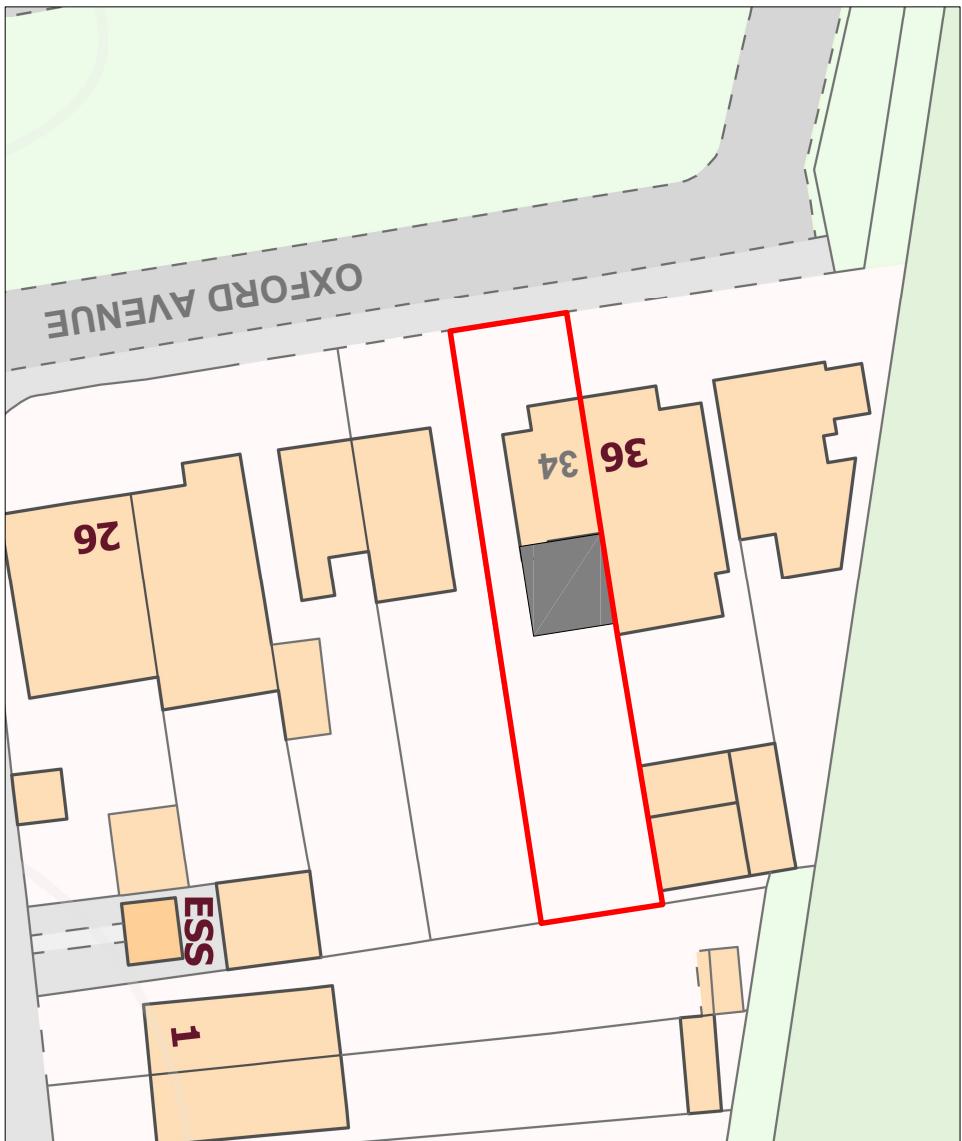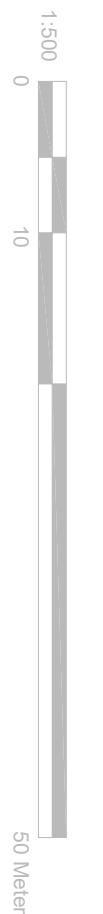

Notes  
All plans, sections & elevations are based on measured readings  
and scaled dimension.

Any discrepancies be reported immediately.


To be read in conjunction with Structural Engineers' drawings  
and Mechanical and Electrical drawings

All Materials To Match Existing

Revisions	
Drawing name	Block Plan Location Plan
Project	34 Oxford Ave, Harlington, Hayes UB3 5HY

**UPC GROUP**

info@upcgrp.com

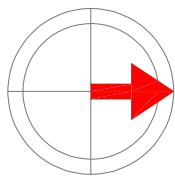

N