



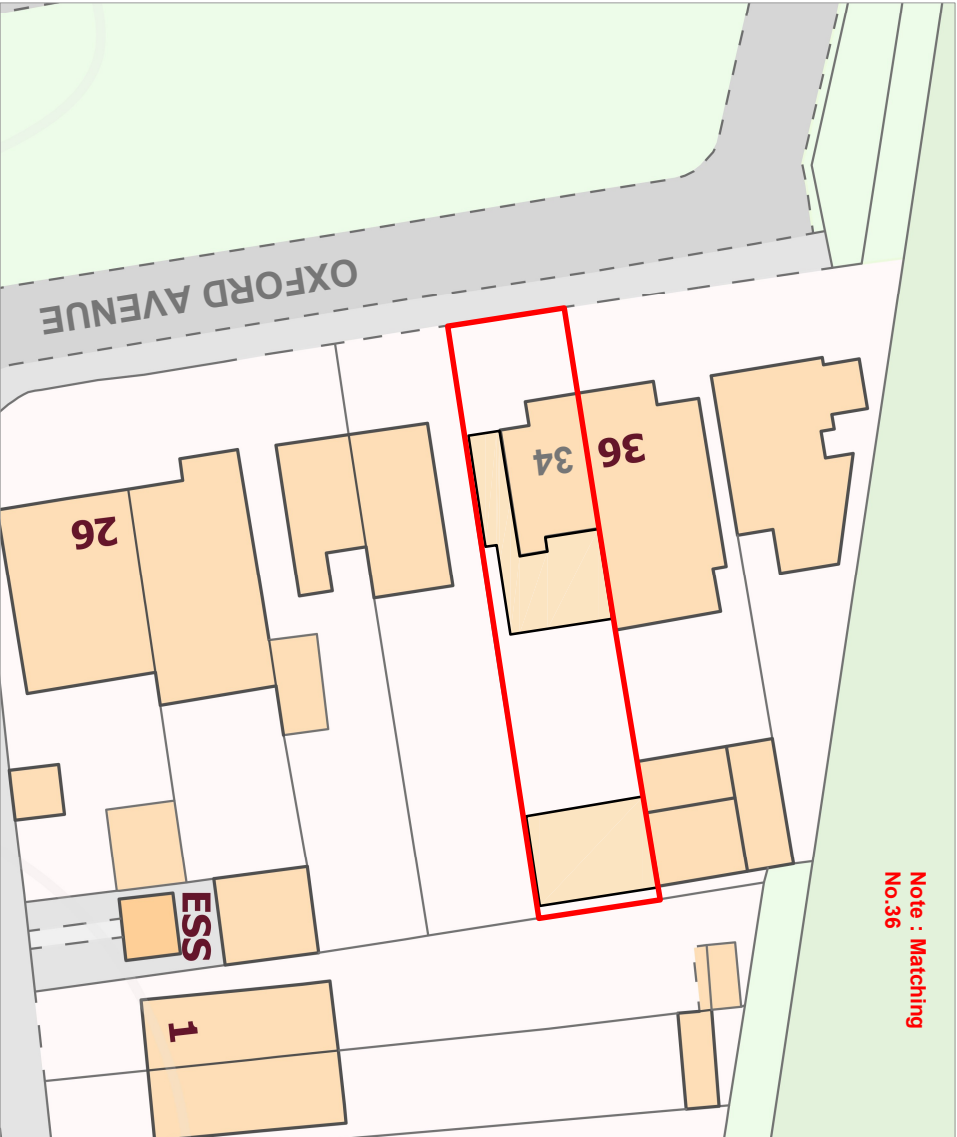

Note : Matching
No.36


Location Plan

Scale 1:1250

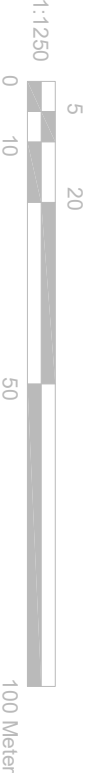

Block Plan

Scale 1:500

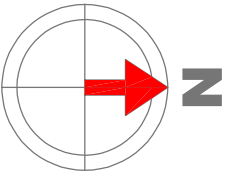

Notes All plans, sections & elevations are based on measured readings and scaled dimension. Any discrepancies be reported immediately. To be read in conjunction with Structural Engineers' drawings and Mechanical and Electrical drawings All Materials To Match Existing	Revisions		Drawing name		Drawing no	Rev
			Block Plan Location Plan			
	Project 34 Oxford Ave, Harlington, Hayes UB3 5HY		Status			
			Planning			
			Scale 1:500/1250@A4			
 UPC GROUP Architecture & Planning info@upcgrp.com						