
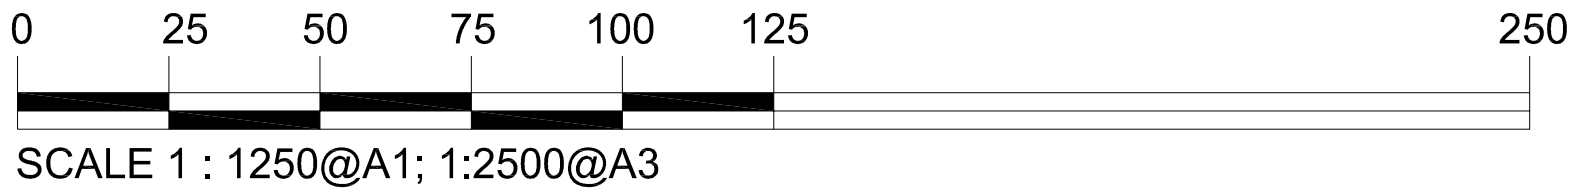
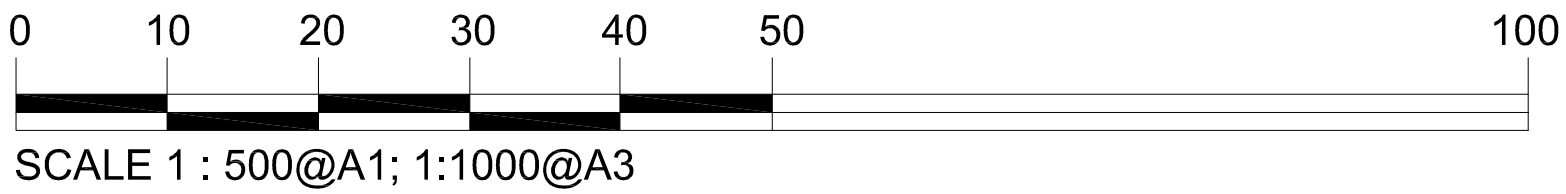


Notes:

Copyright: The contents of this drawing may not be reproduced in whole or part without the written consent of SUFAIR LTD

This drawing is to be read in conjunction with the scope of works, specification and premeasure

No dimensions to be scaled from this drawing

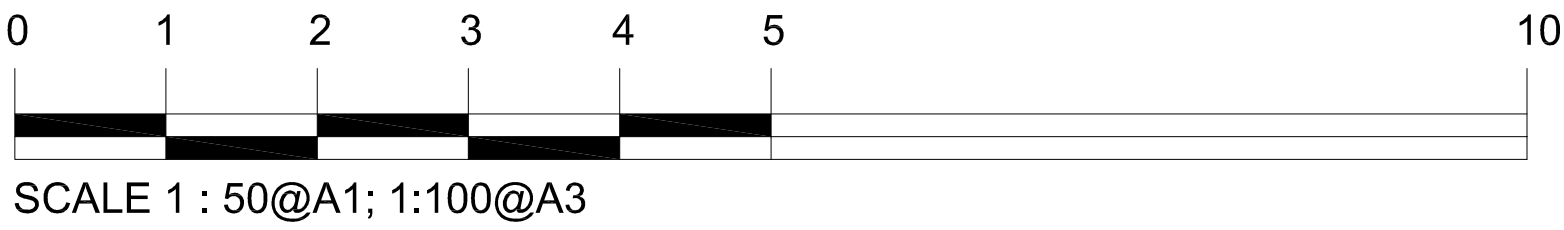

EXISTING PLANS & ELEVATIONS

C:\Users\Irfan\Dropbox\Dell\1358 - 51 Mansfield Drive, Haye UB4 8EA\1388 - Mansfield Road.dwg

P1	ISSUED FOR PLANNING	12.12.2022	IT
REV	DESCRIPTION:	DATE:	DRAWN

PLANNING



Drawing Title:
EXISTING PLANS AND ELEVATIONS

IRFAN@SUFAIR.CO.UK

Project Title:
EXISTING PLANS AND ELEVATIONS
51 Mansfield Drive,
Hayes,
UB4 8EA

Scale:	Date:	Drawn:	Checked:
1:50 @ A1	12.12.2022	IT	IT

Drawing No:	Revision
1358(00)01	P1