
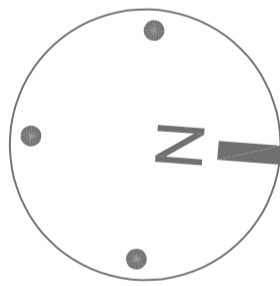
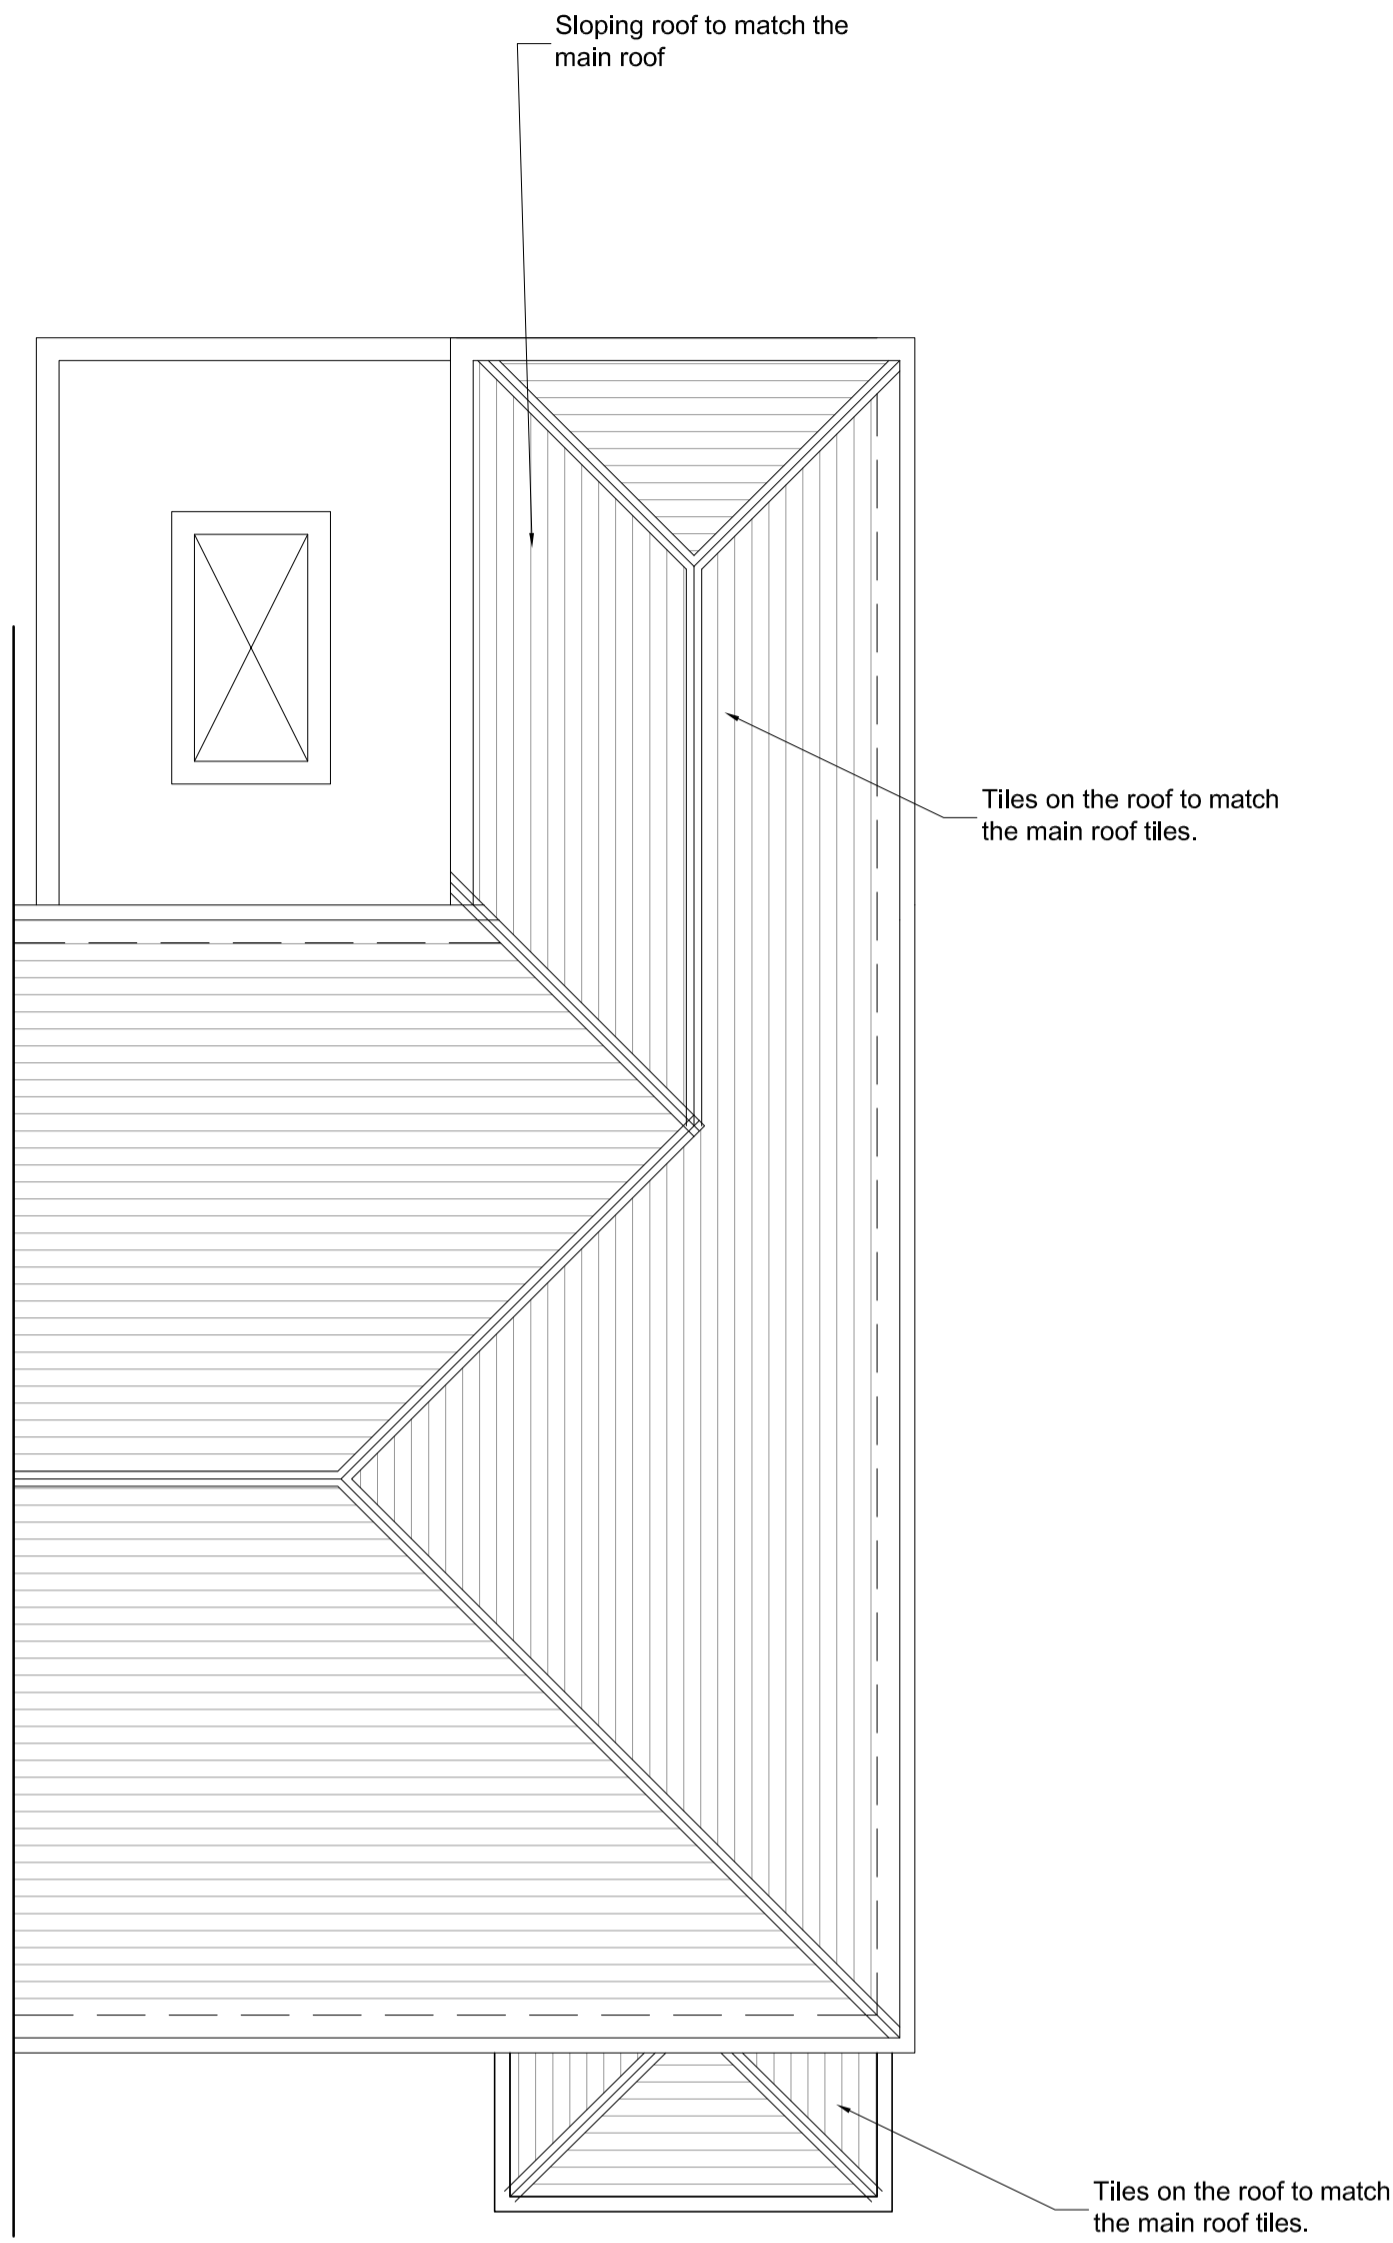


PROPOSED PLANS - REAR EXTENSION
1:50 @ A1

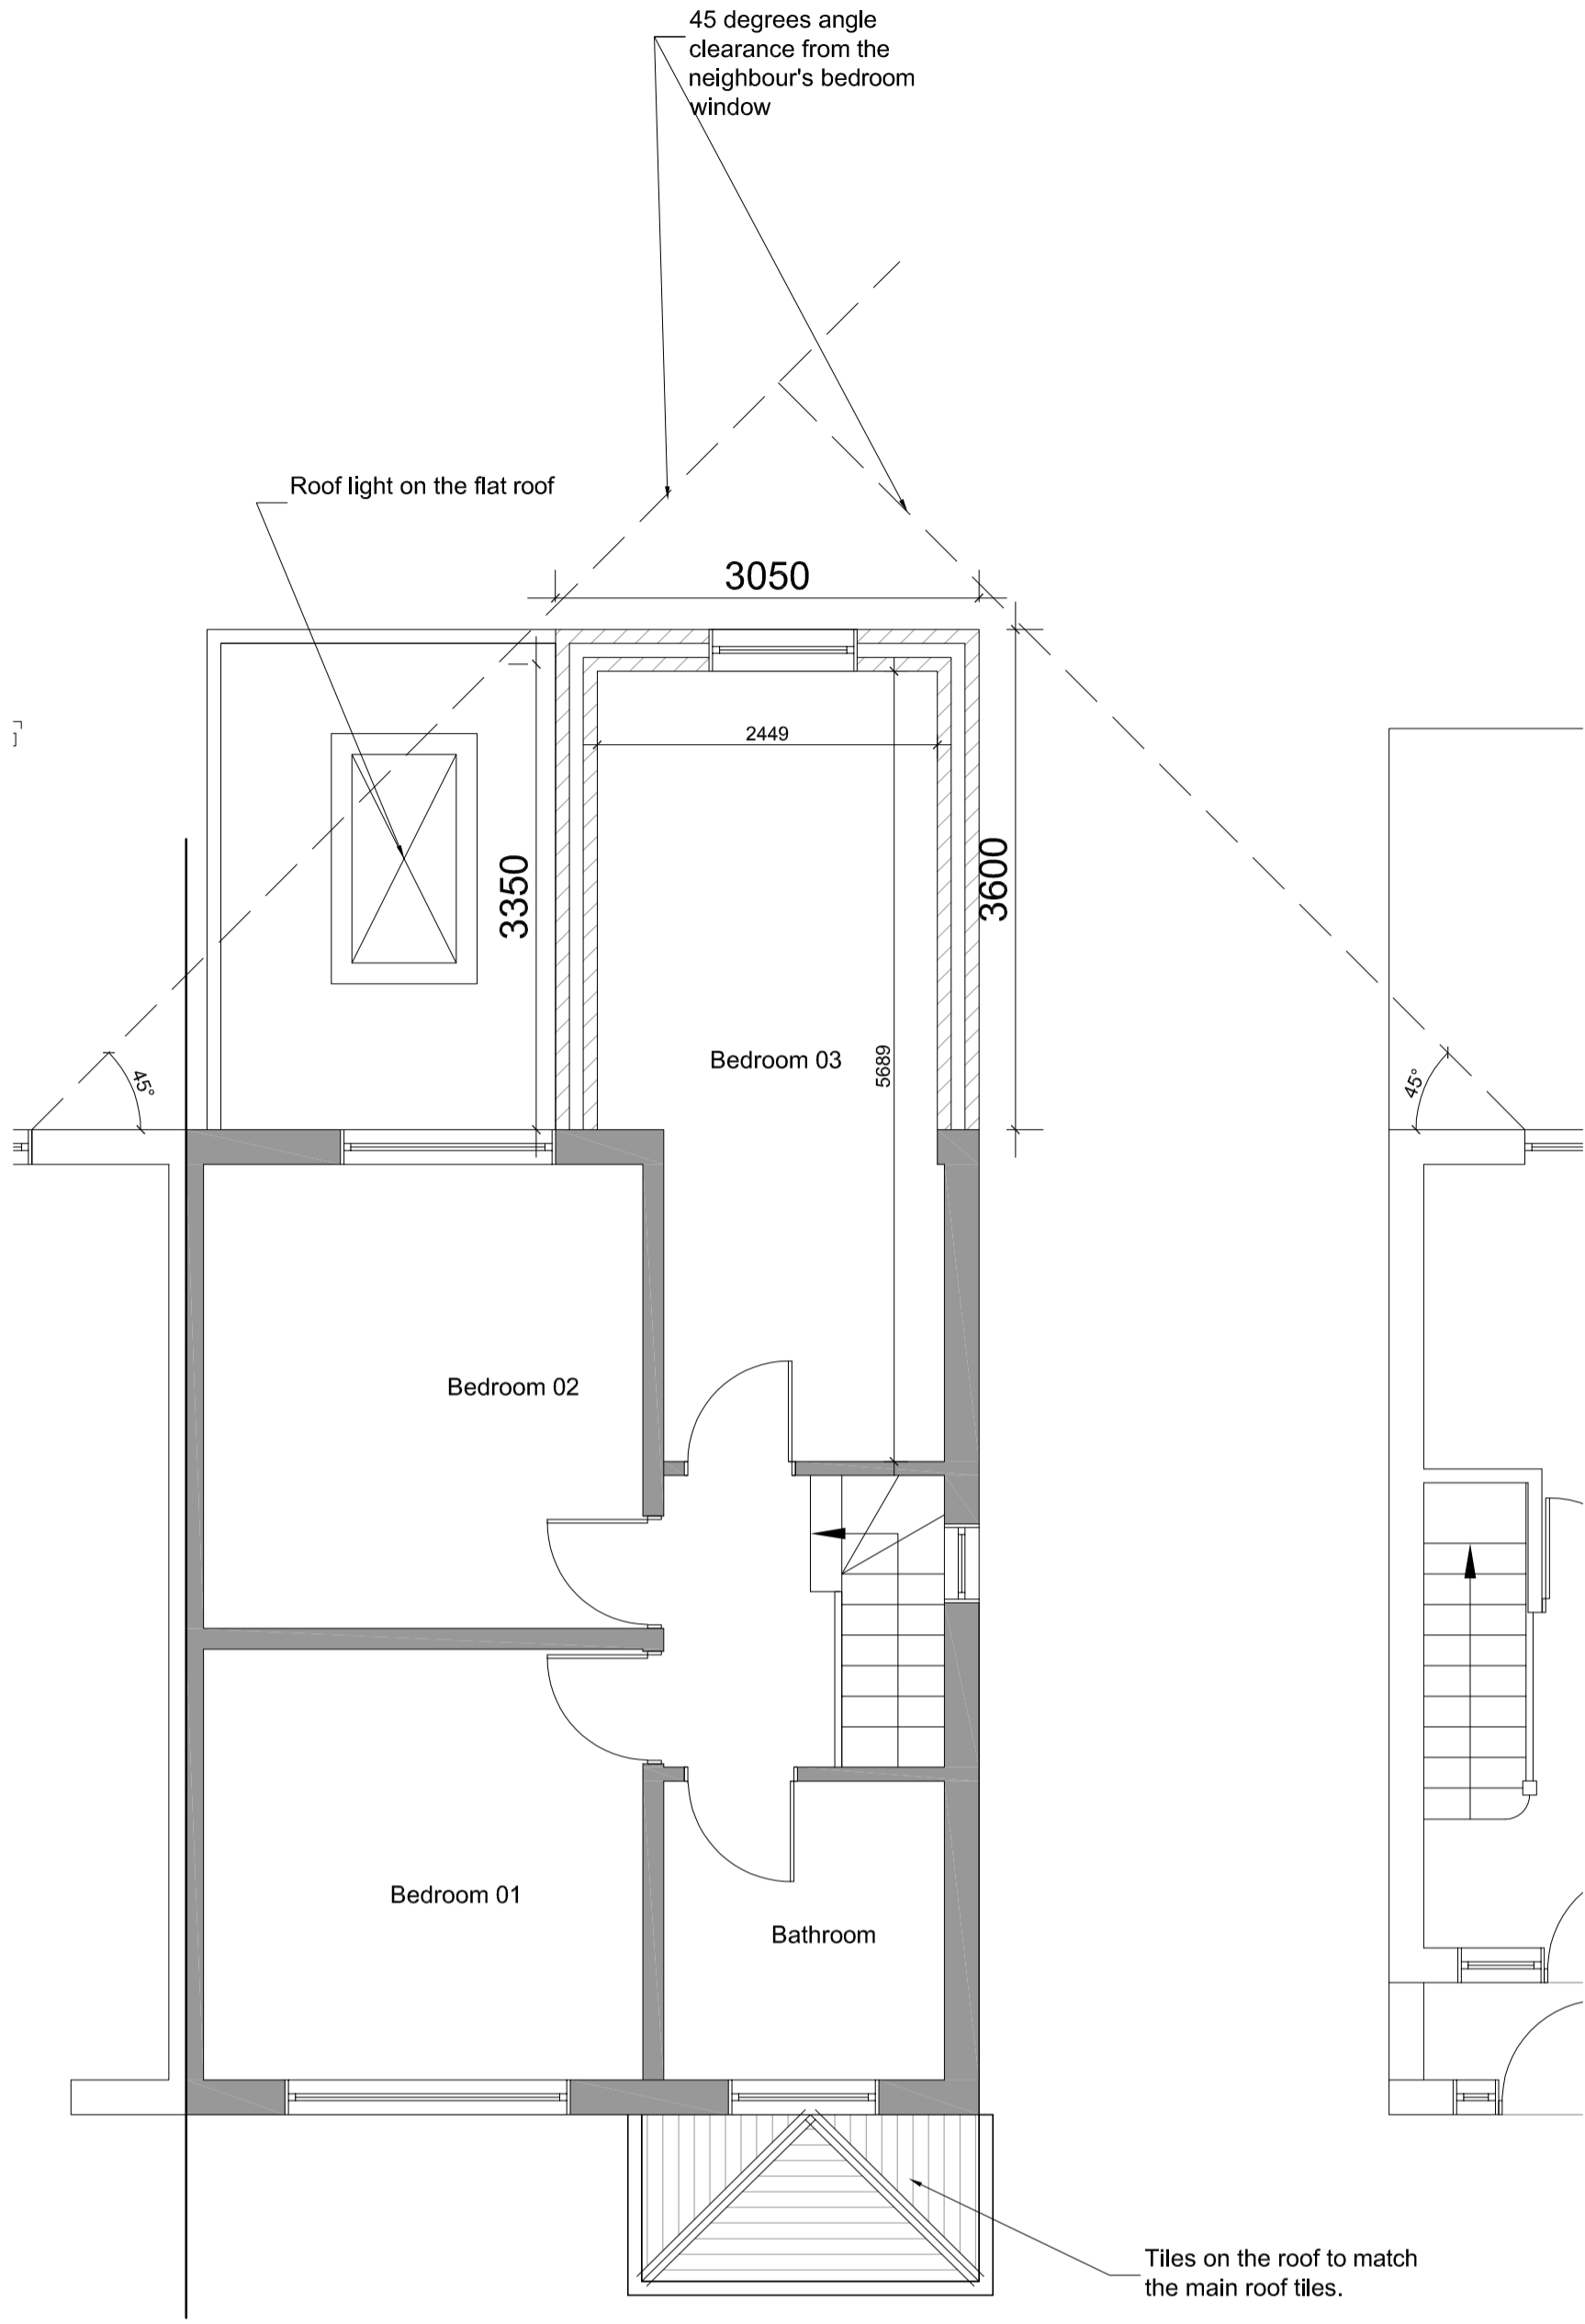


Notes:

Copyright: The contents of this drawing may not be reproduced in whole or part without the written consent of SUFAIR LTD

This drawing is to be read in conjunction with the scope of works, specification and premeasure

No dimensions to be scaled from this drawing

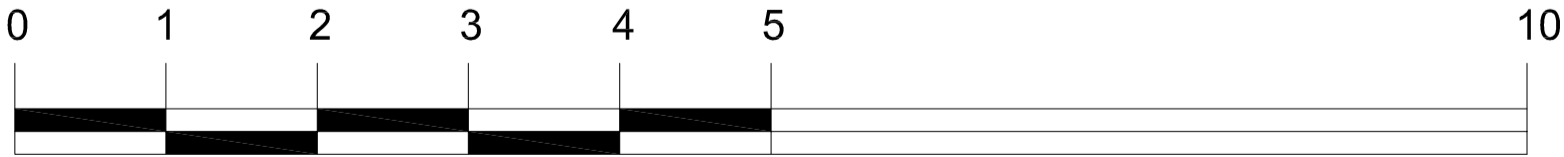

SCALE 1 : 50@A1; 1:100@A3

PROPOSED PLANS - REAR EXTENSION

C:\Users\irfan\Dropbox\Dell\1358 - 51 Mansfield Drive, Haye UB4 8EA\1388 - Mansfield Road.dwg

P2	ISSUED FOR PLANNING	23.02.2023	IT
P1	ISSUED FOR PLANNING	12.12.2022	IT
REV	DESCRIPTION:	DATE:	DRAWN

PLANNING



Drawing Title:
PROPOSED PLANS

IRFAN@SUFAIR.CO.UK

Project Title:
Proposed Rear Extension
51 Mansfield Drive,
Hayes,
UB4 8EA

Scale:	Date:	Drawn:	Checked:
1:50 @ A1	12.12.2022	IT	IT

Drawing No:	Revision
1358(02)01	P2