


Notes:

Copyright: The contents of this drawing may not be reproduced in whole or part without the written consent of SUFAIR LTD

This drawing is to be read in conjunction with the scope of works, specification and premeasure

No dimensions to be scaled from this drawing

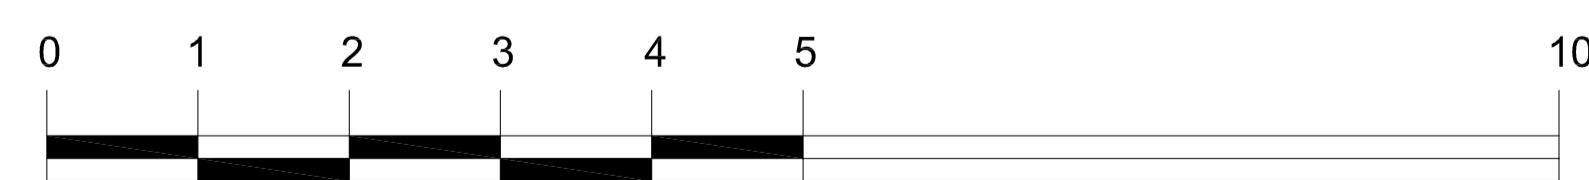

SCALE 1 : 50@A1; 1:100@A3

P2	ISSUED FOR PLANNING	23.02.2023	IT
P1	ISSUED FOR PLANNING	12.12.2022	IT

REV DESCRIPTION: DATE: DRAWN

PLANNING



Drawing Title:
PROPOSED ELEVATIONS

Project Title:
Proposed Rear Extension

51 Mansfield Drive,
Hayes,
UB4 8EA

Scale: Date: Drawn: Checked:
1:50 @ A1 12.12.2022 IT IT

Drawing No: Revision
1358(02)02 P2

PROPOSED ELEVATIONS - REAR EXTENSION