

Ordnance Survey, (c) Crown Copyright 2023. All rights reserved. Licence number 100022432


NOTES

© SK Design consultants - THIS DRAWING AND DESIGN REMAINS THE COPYRIGHT AND INTELLECTUAL PROPERTY OF SK CONSULTANTS AND SHALL NOT BE COPIED IN ANY FORMAT WITHOUT APPROVAL.

THIS DRAWING IS TO BE READ IN CONJUNCTION WITH ALL OTHER DRAWINGS AND DOCUMENTS PROVIDED. THE CONTRACTOR MUST CHECK ALL DIMENSIONS ON SITE BEFORE PLACING ORDERS FOR MATERIALS OR SHOP FABRICATIONS OR COMMENCING WORKS ON SITE. ANY DISCREPANCIES SHOULD BE NOTIFIED BEFORE PROCEEDING.




**BLOCK PLAN**  
SCALE 1 : 500

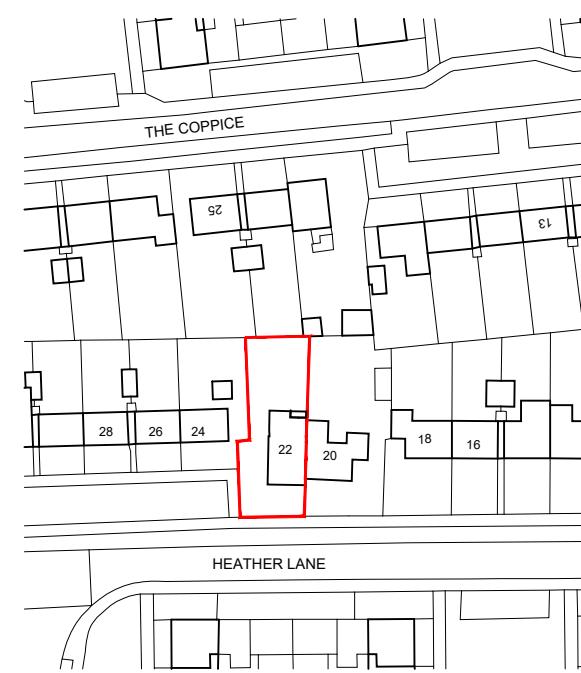

Ordnance Survey, (c) Crown Copyright 2023. All rights reserved. Licence number 100022432

**LOCATION PLAN**

SCALE 1 : 1250

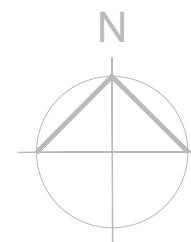

Client:  
BS REALTORS LTD

Project:  
OUTBUILDING

Location:  
22 HEATHER LANE, WEST DRAYTON, UB7 8AW

Drawing Title:  
LOCATION & BLOCK PLAN

Date:  
OCT 23

Sheet Size:  
A3

Drawn:  
SK

Drawing No:  
P1472-01

Revision:  
.

SK Design Consultants  
22 Netley close  
Caversham  
Reading RG4 6SR  
Tel : 07821111602