


1B Rectory Road, UB3 2JJ - Location Plan

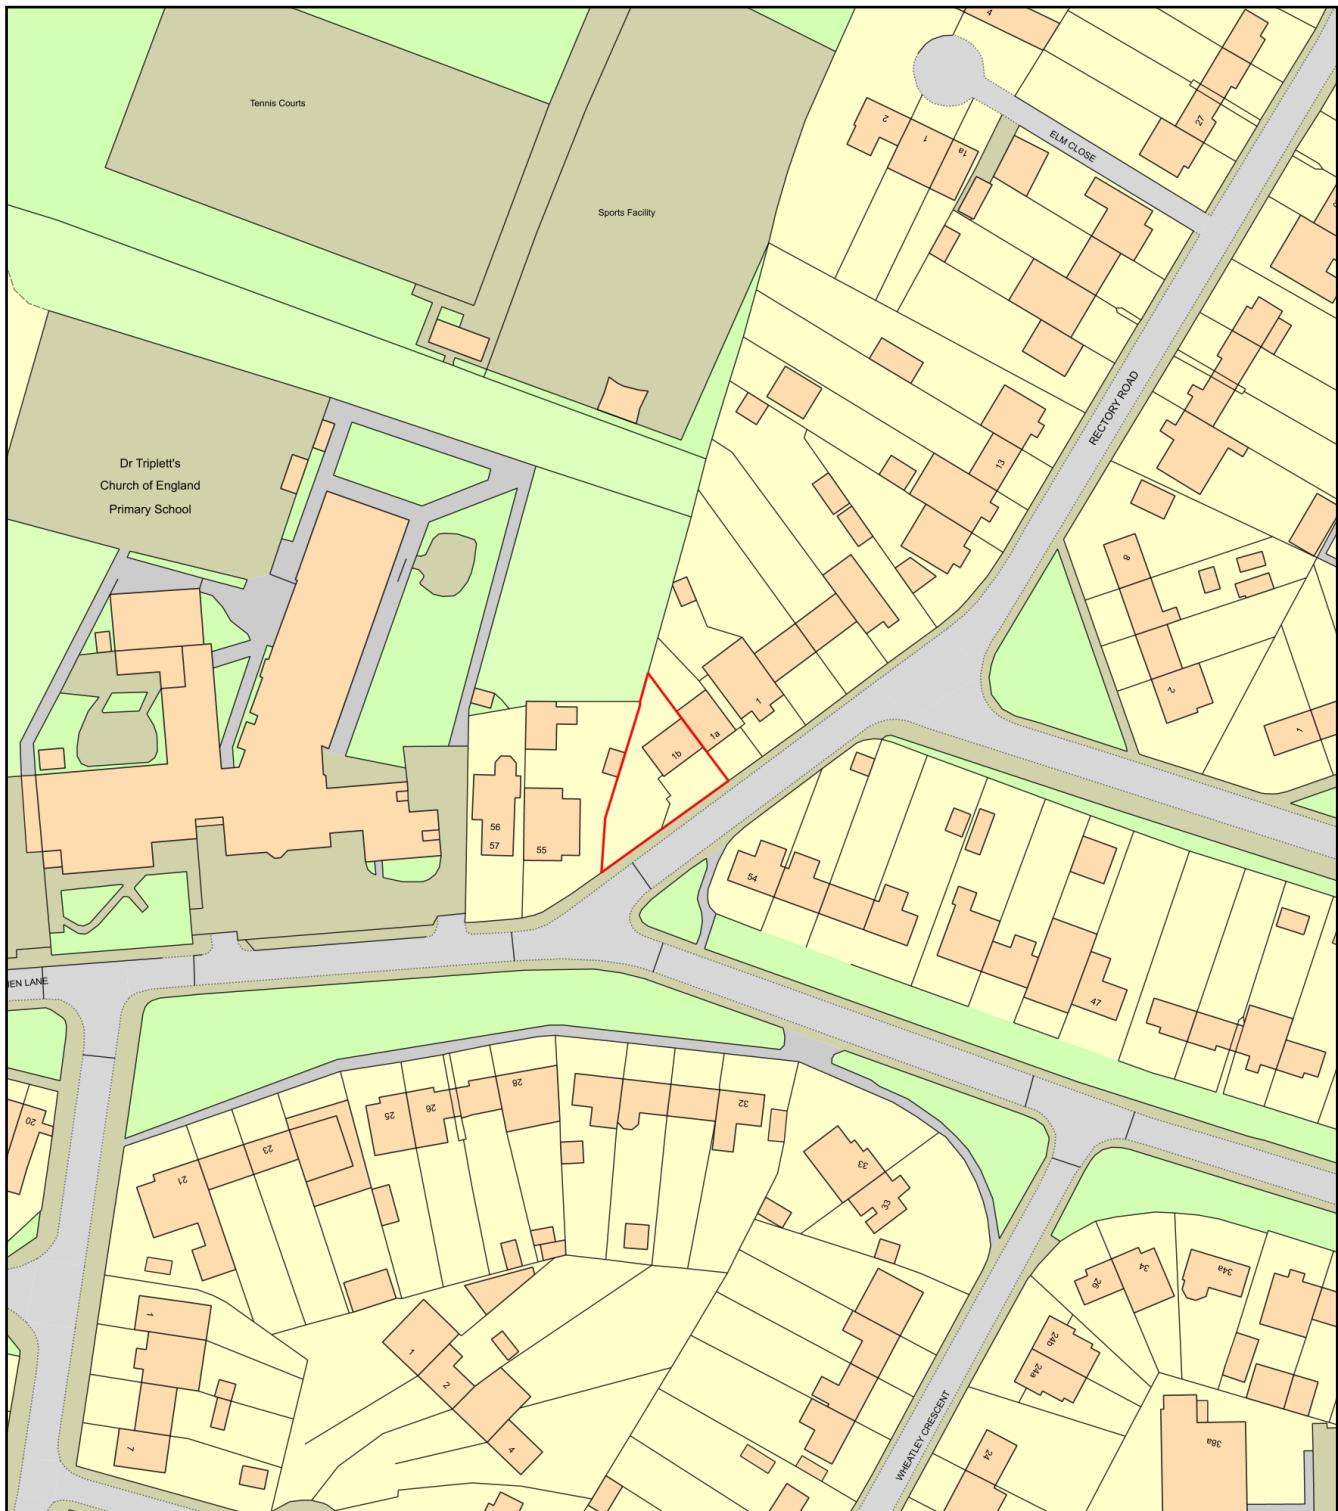

0 50
Metres



Plan Produced for: Alia Jones

Date Produced: 04 Jan 2023

Plan Reference Number: TQRQM23004160736362

Scale: 1:1250 @ A4