


23 GOSHAWK GARDENS, HAYES, UB4 8LA

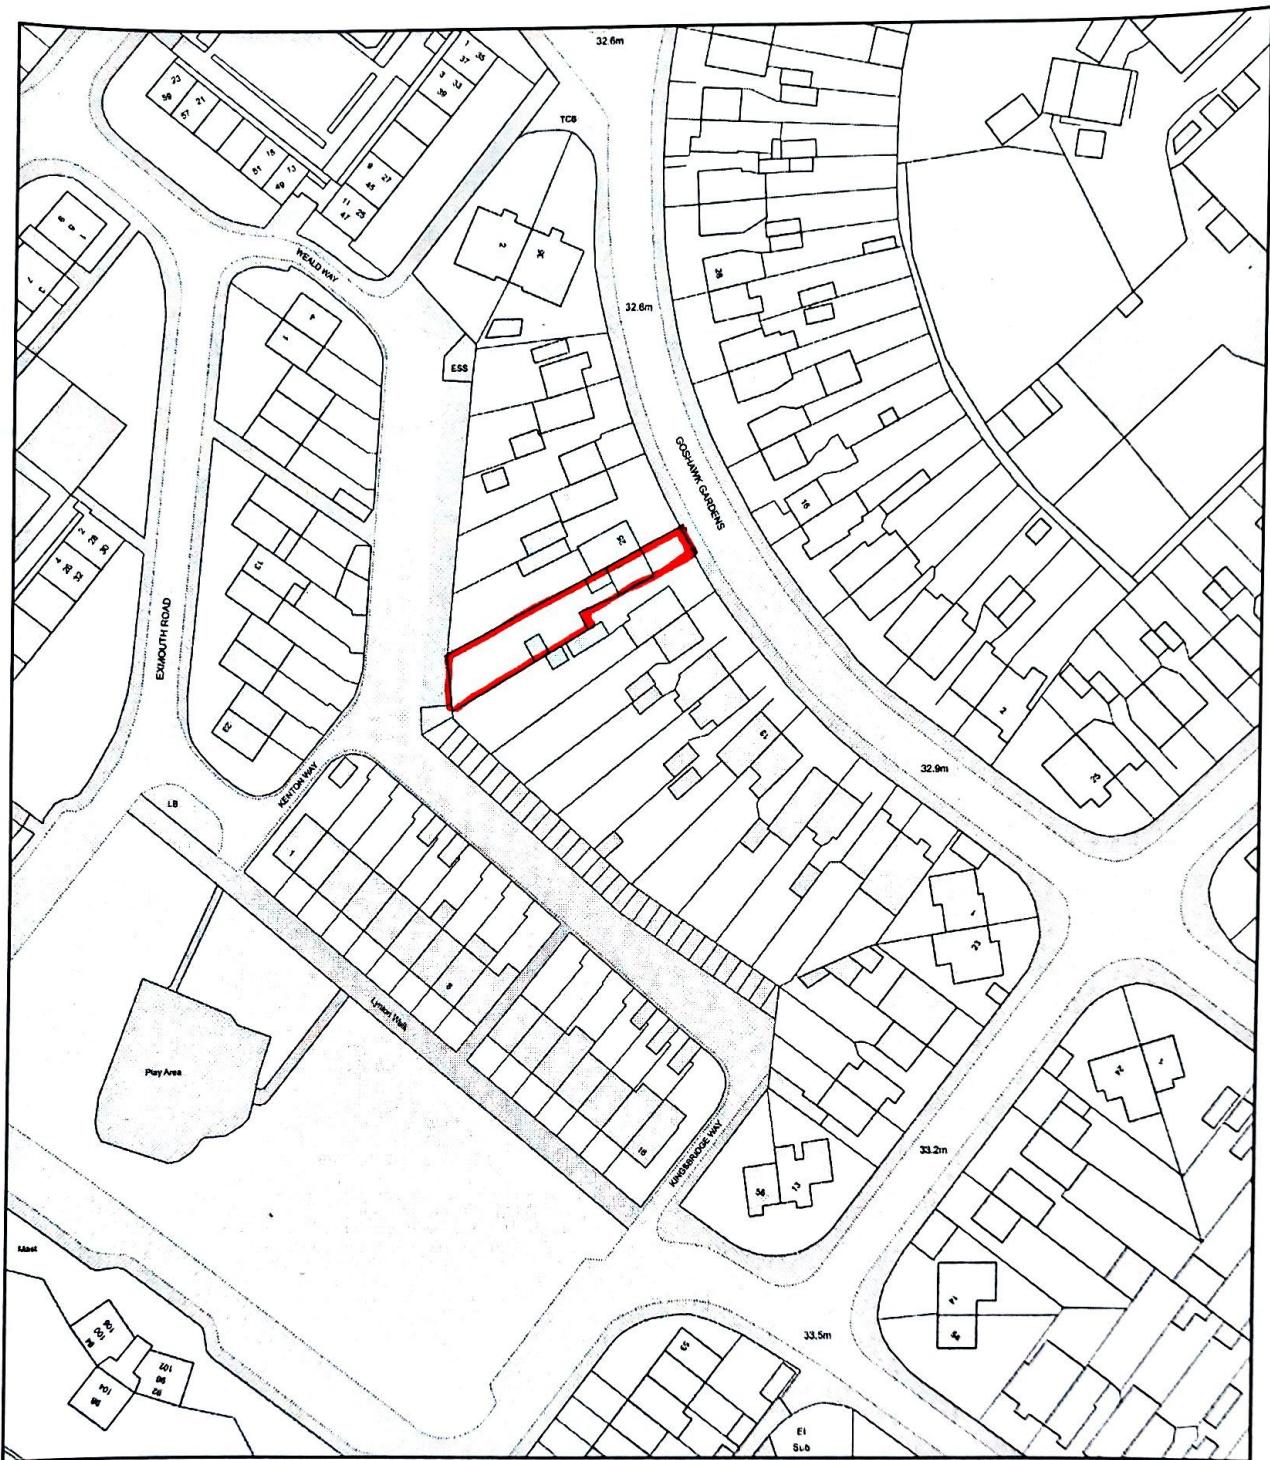

0 50
Metres



ReQuest a Plan

Plan Produced for: AVIM CONSULTANCY LTD

Date Produced: 21 Jan 2023

Plan Reference Number: TQRQM23021102034909

Scale: 1:1250 @ A4