


23 GOSHAWK GARDENS, HAYES, UB4 8LA

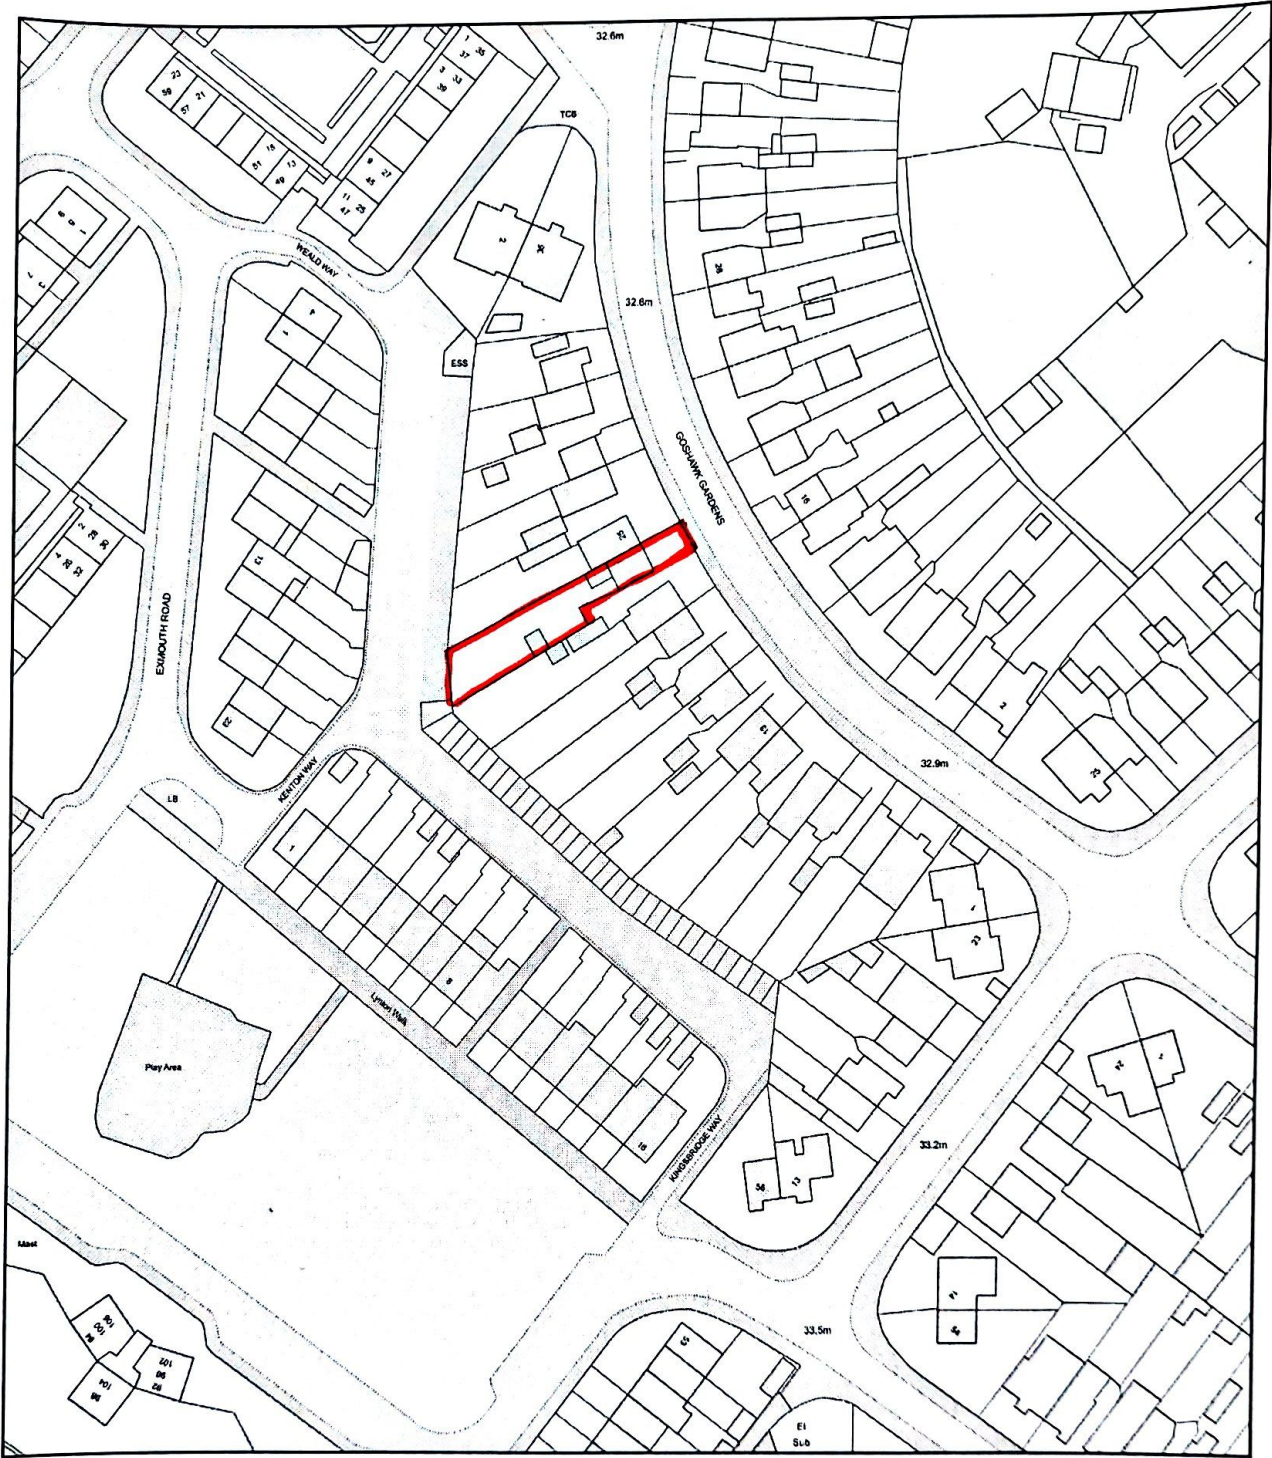

Plan Produced for: AVIM CONSULTANCY LTD
Date Produced: 21 Jan 2023
Plan Reference Number: TQRQM23021102034909
Scale: 1:1250 @ A4