




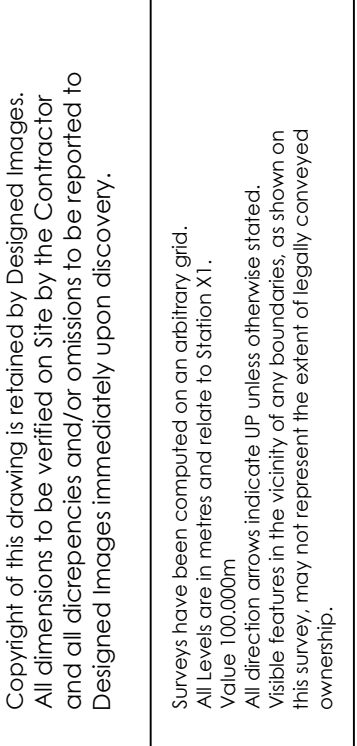


Side Elevation (Right)

 

Side Elevation (Right)

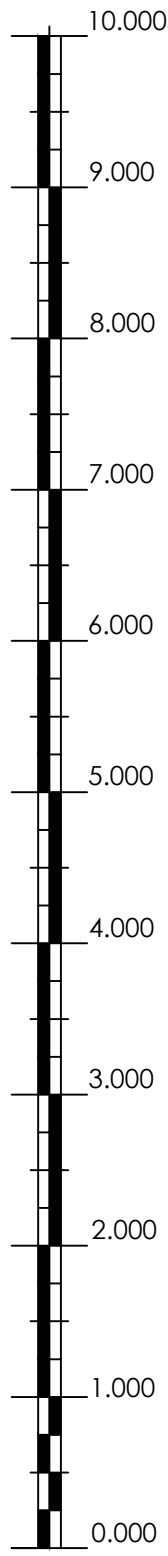

Ground Floor Plan

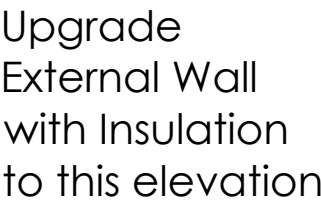

Proposed Ground Floor Plan

Designed Images architecture + interior design + planning London	23 Little Common, Stanmore, HA7 3BZ tel: +44 (0)208 415 3110 www.designimages.co.uk	
	Ranjita Rastogi	
	21 Evesley Crescent HA4 6DD	
	Proposed extension and Internal Alterations	
	Plans + Elevations	
300 No.	2 of 2	
Sheet	Draw No.	21EVER-EPPE01
	Rev.	04
	Date	December 2022
	Scale	1:100 + 1:50 @A1
	Author	BJS
	Checked	RMK