
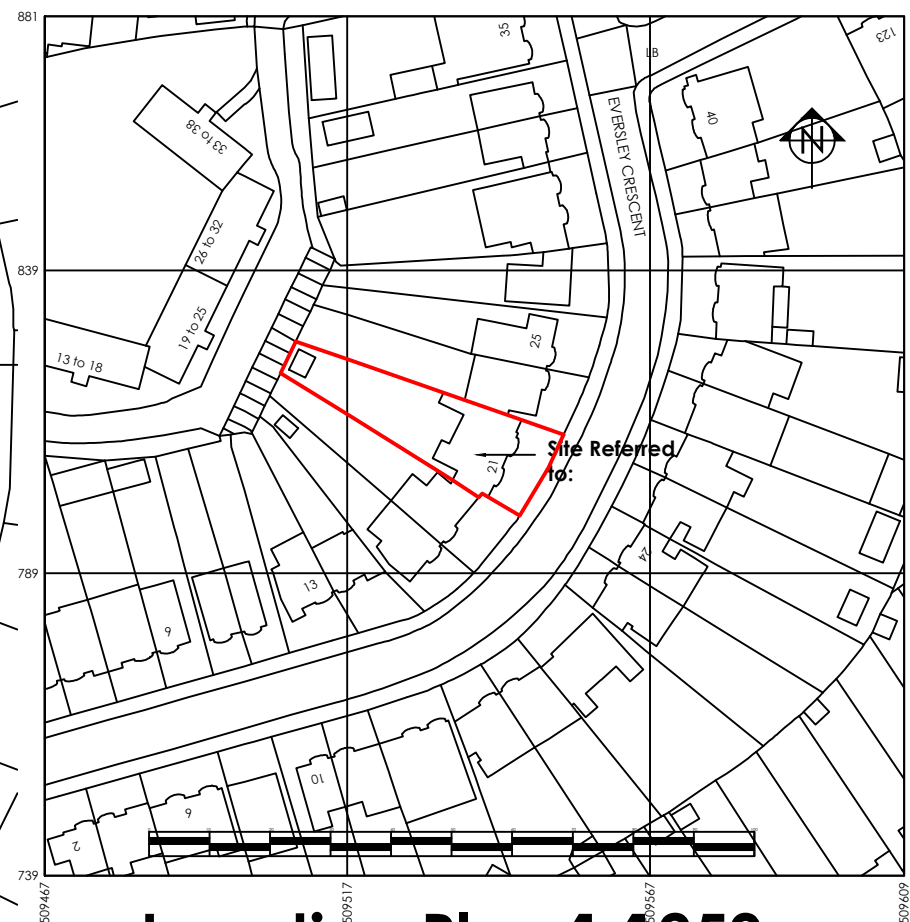


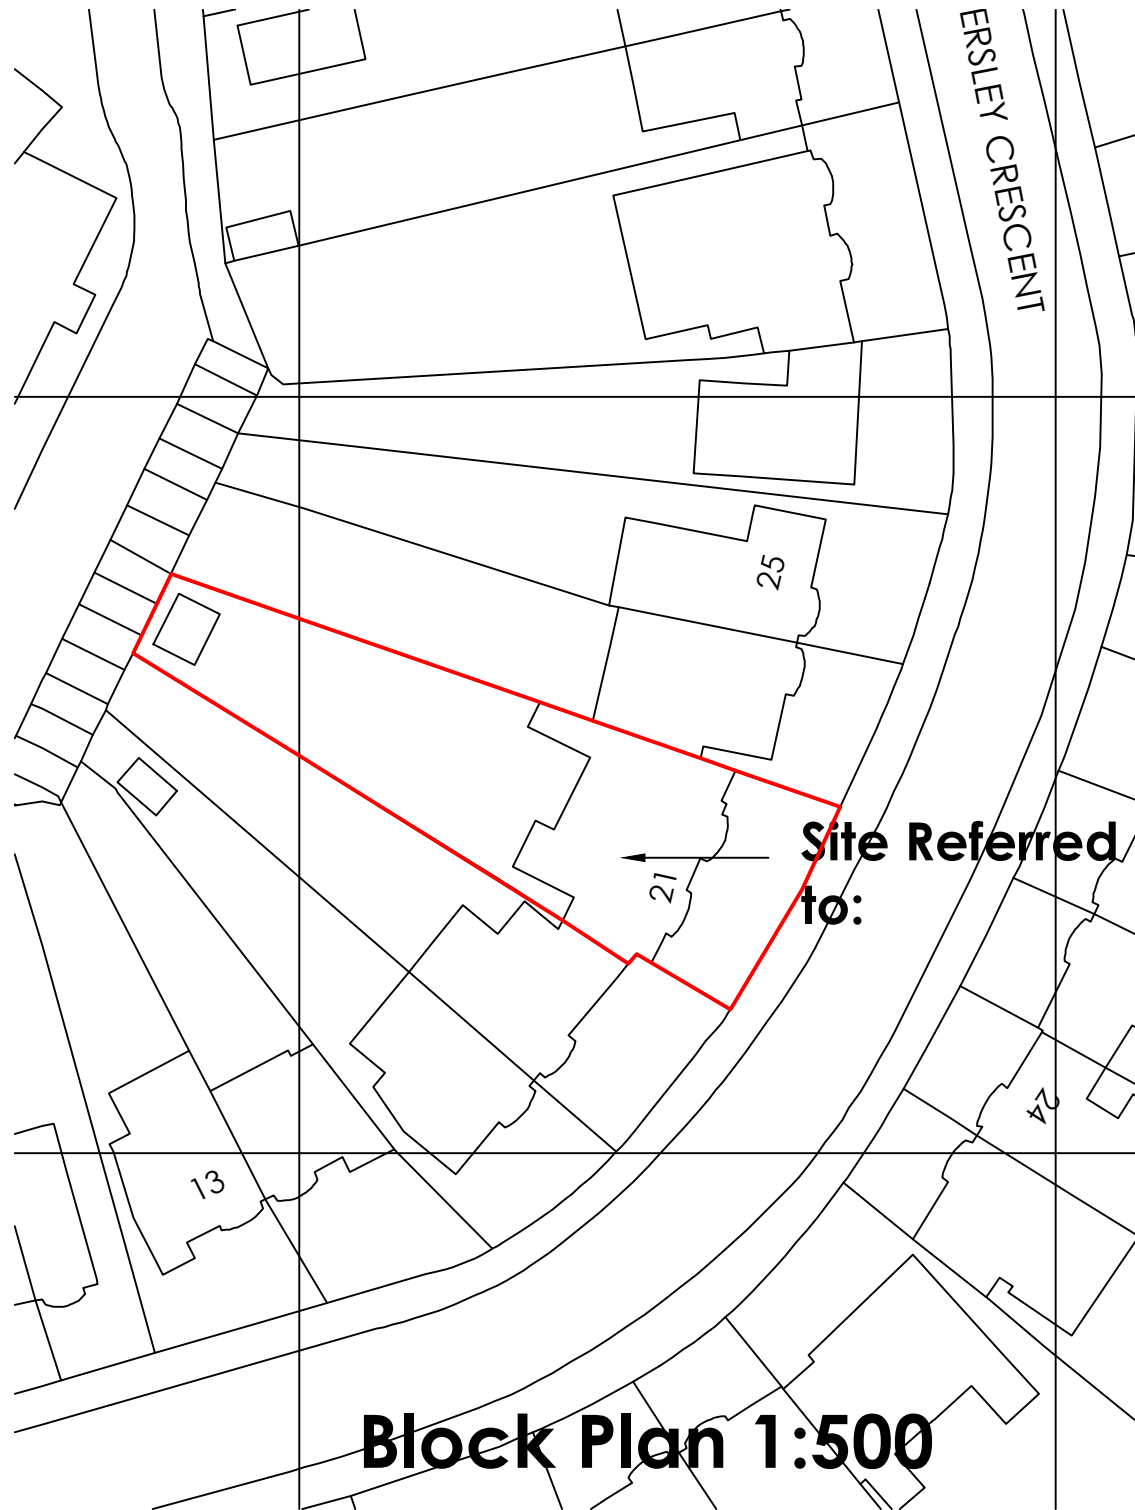

Designed Images architecture + interior design + planning London 2100, Cannon Row, H4 3AE www.designedimages.co.uk	Raviya Ishtagi 21 Eversley Crescent HA4 6DP Proposed Extension and Internal Alterations Site + Location Plan	Notes:	
		Ref No.	21EVB
		Sheet	2 of 2
		Revised	21EVB-EPT61
		Rev	00
			Date: December 2022
			Scale: 1:1250 + 1:500 @ A4
			Author: BJS
			Checker: RMK
All rights reserved. No part of this publication may be reproduced or transmitted in any form or by any means, electronic or mechanical, including photocopying, recording, or by any information storage or retrieval system, without prior written permission from the Controller. Copyright © The Crown. All Rights Reserved. Designated Images. All other rights reserved. No part of this publication may be reproduced or transmitted in any form or by any means, electronic or mechanical, including photocopying, recording, or by any information storage or retrieval system, without prior written permission from the Controller.			