


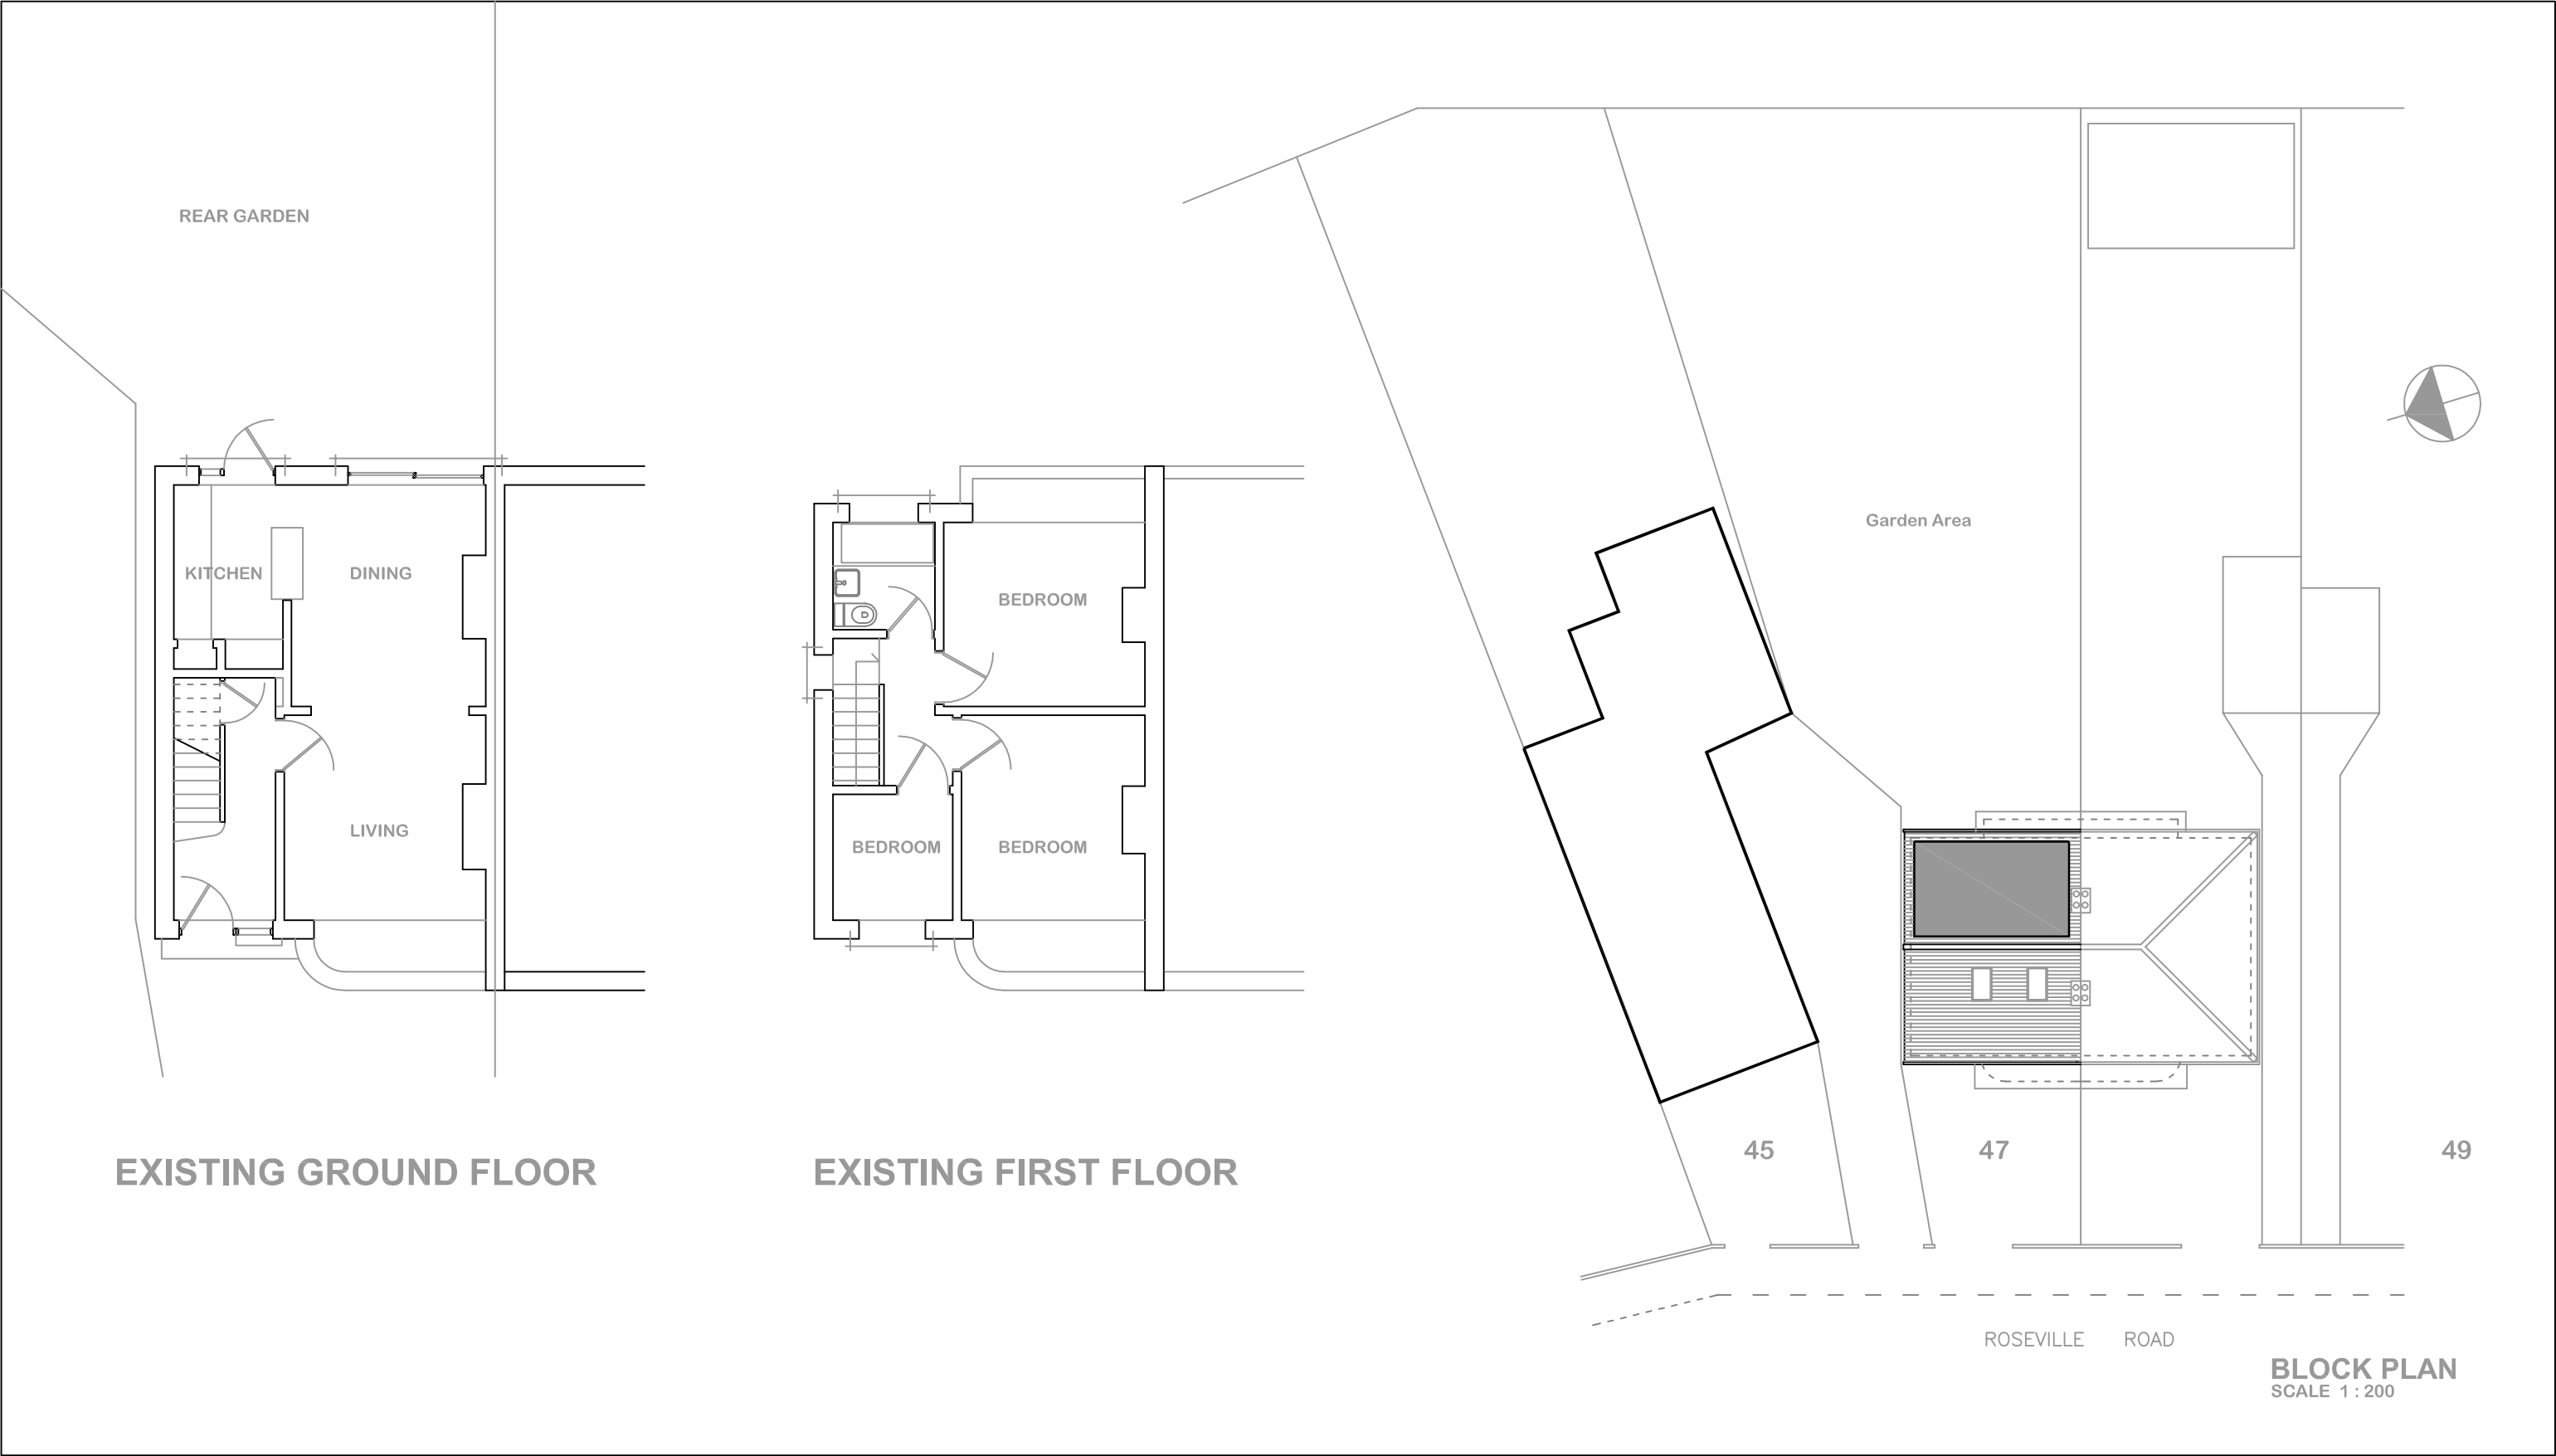


INFORMATION CONTAINED IN THIS DWG IS CONFIDENTIAL AND MAY NOT BE USED FOR ANY OTHER PURPOSE OTHER THAN THAT FOR WHICH THE DWG. WAS SUPPLIED. HKB DESIGN & BUILD MAINTAINS COPYRIGHT OF DWG. AND ACCEPTS NO LIABILITY TO ANY THIRD PARTY RELYING ON INFORMATION CONTAINED IN THE DWG.

CONTRACTORS MUST VERIFY ALL DIMENSIONS ON SITE BEFORE COMMENCING ANY WORK OR SHOP DRAWINGS. FIGURED DIMENSIONS ARE TO BE USED IN PREFERENCE TO SCALED DIMENSIONS.

IF THIS DRAWING EXCEEDS THE QUANTITIES TAKEN IN ANY WAY THE ARCHITECTS ARE TO BE INFORMED BEFORE THE WORK IS INITIATED.

NOTES -

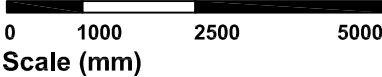

HKB Design & Build
ARCHITECTS : INTERIOR : CONSTRUCTION

49 GROVELANDS ROAD
London N13 4RJ
Mob 07939 241029
info@hkbdesignandbuild.co.uk

**Job: 47 ROSEVILLE ROAD
HAYES
UB3 4QX**

Dwg: EXISTING FLOORS AND BLOCK PLAN

Scale: 1.100 On A3 Date: JAN 2023 Drawn:

Dwg No: HKB/ 2023 / 47RR / 101