


# Location Plan

---

## Scale 1:1250

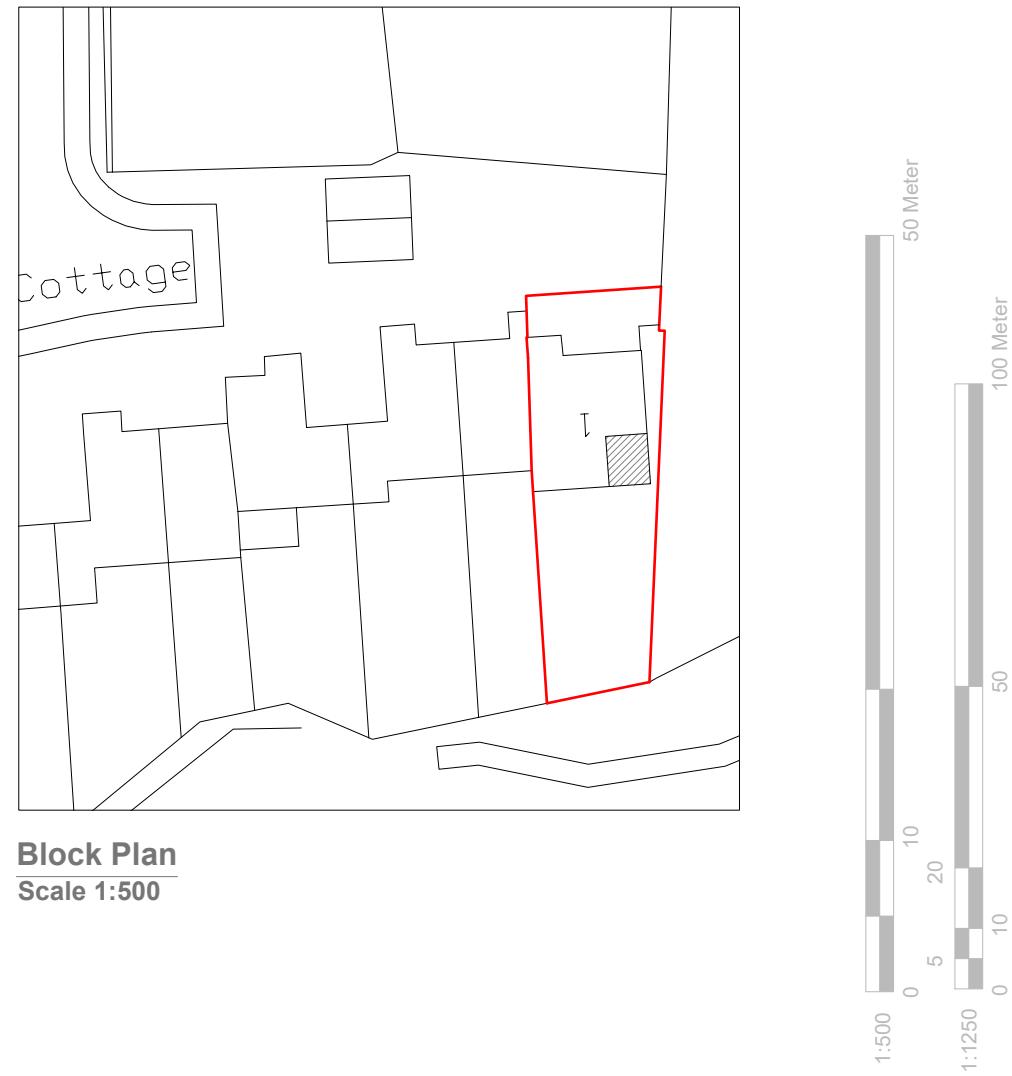

## GENERAL NOTES:

1. ALL DIMENSIONS ARE IN MILLIMETER.
2. VERIFY ALL DIMENSIONS AND CONDITIONS BEFORE BUILDING OR STARTING CONSTRUCTION. NOTIFY THE DESIGNER IMMEDIATELY OF ANY DISCREPANCY OR VARIATION.
3. ALL WORK TO COMPLY WITH CURRENT BUILDING REGULATIONS AND CODES OF PRACTICE

Title:

## Location & Block Plans



Site Address  
1 Holly Cottage  
Mews,  
Hillingdon.  
Uxbridge.  
UB8 3US

Scale: 1:1250/500@A4  
Date: 08/01/2023  
Drawing No.:  
2022/002 -04

Drawn By:

# Faluck Patel